



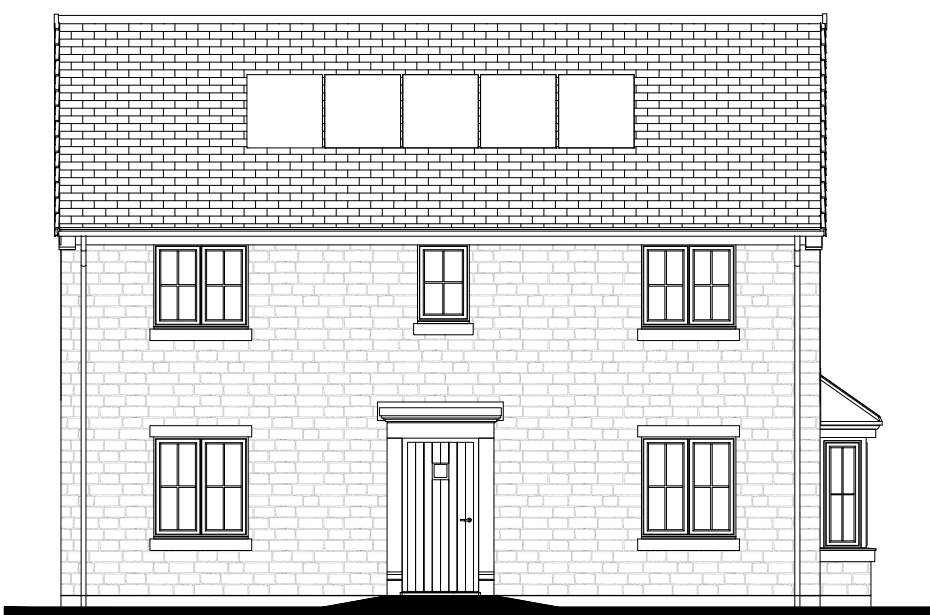

FRONT ELEVATION

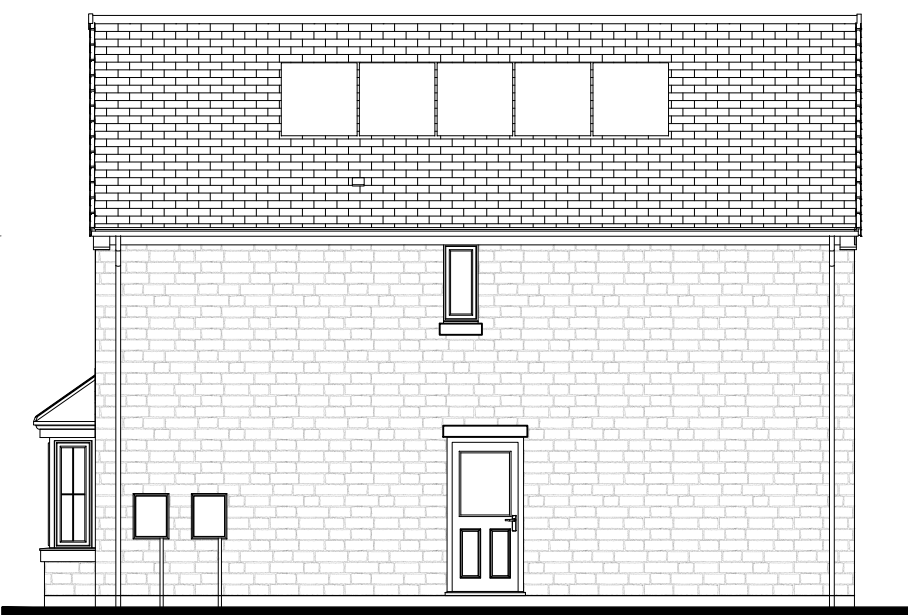


SIDE ELEVATION




REAR ELEVATION



SIDE ELEVATION

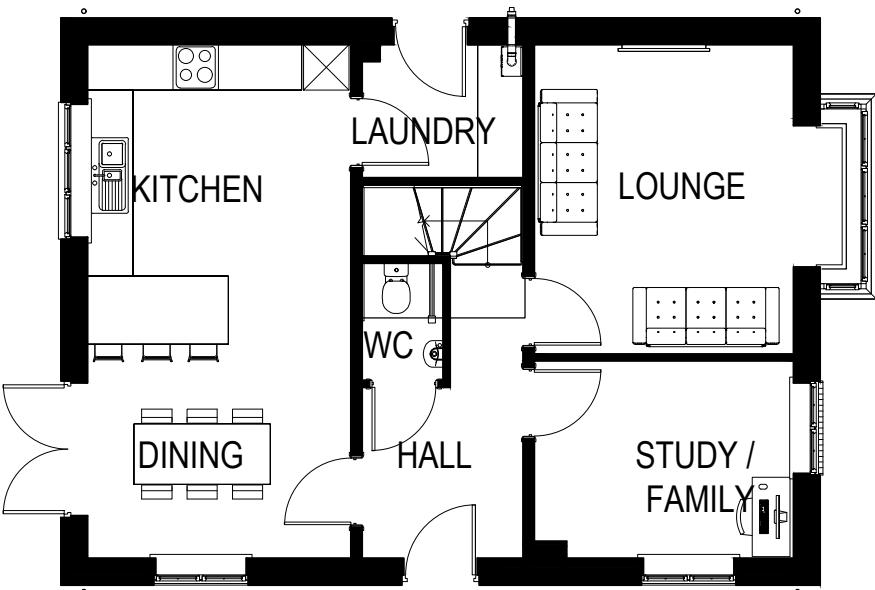


GROUND FLOOR PLAN

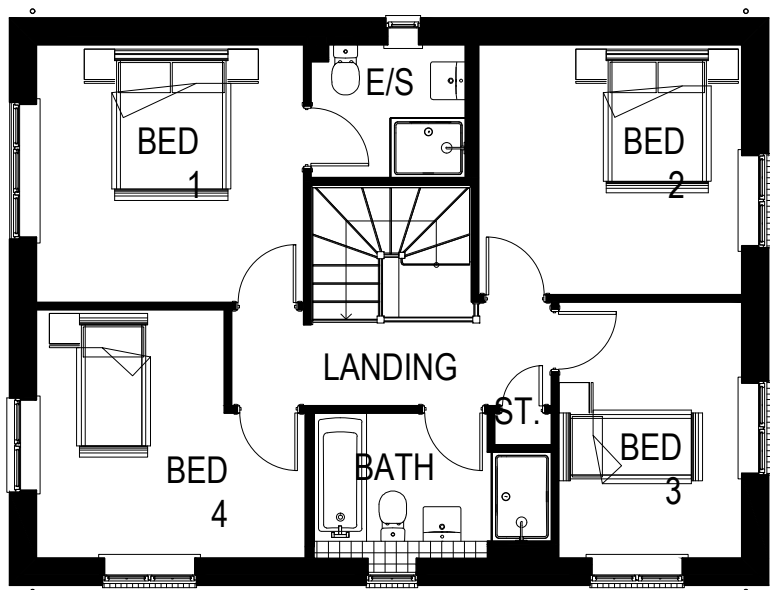

FIRST FLOOR PLAN

# 414 / BEAUWOOD (PLOT 23, 34, 42 & 61) PLANS & ELEVATIONS

NOTE : PHOTOVOLTAIC PANEL LOCATIONS SHOWN ARE  
INDICATIVE & ARE SUBJECT TO SEPARATE PLAN FOR  
EXACT ON SITE PLACEMENT

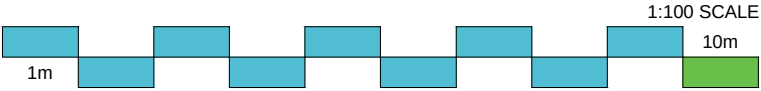

Do not scale off this drawing - Only figured dimensions to be taken from this drawing. Drawings based on Ordnance Survey and/or existing record drawings - Design and Drawing content subject to Site Survey, Structural Survey, Site Investigations, Planning and Statutory Requirements and Approvals. Authorised reproduction from Ordnance Survey Map with permission of the Controller of Her Majesty's Stationery Office. Crown Copyright reserved.

|   |          |                                          |    |    |
|---|----------|------------------------------------------|----|----|
| A | 03.11.25 | HEADS AND CILLS ADDED TO ALL ELEVATIONS. | JP | LB |
|---|----------|------------------------------------------|----|----|

| Rev | Date | Description | Drawn | Check |
|-----|------|-------------|-------|-------|
|-----|------|-------------|-------|-------|



Architecture  
Planning  
Urban Design  
Landscape

CLIENT:  
MILLER HOMES

DRAWING NUMBER:  
22 5611 414A

PROJECT:  
HERMITAGE PARK, LEPTON

SCALE @ A2:  
1:100

DRAWING:  
BEAUWOOD  
PLANS & ELEVATIONS

DRAWN: RAN  
CHECKED: VS  
DATE: APR '24

JRP Associates  
14 Mariner Court,  
Calder Park, Wakefield, WF4 3FL

T 01924 383322  
E info@jrpassoc.co.uk  
W jrpassoc.co.uk