





FRONT ELEVATION

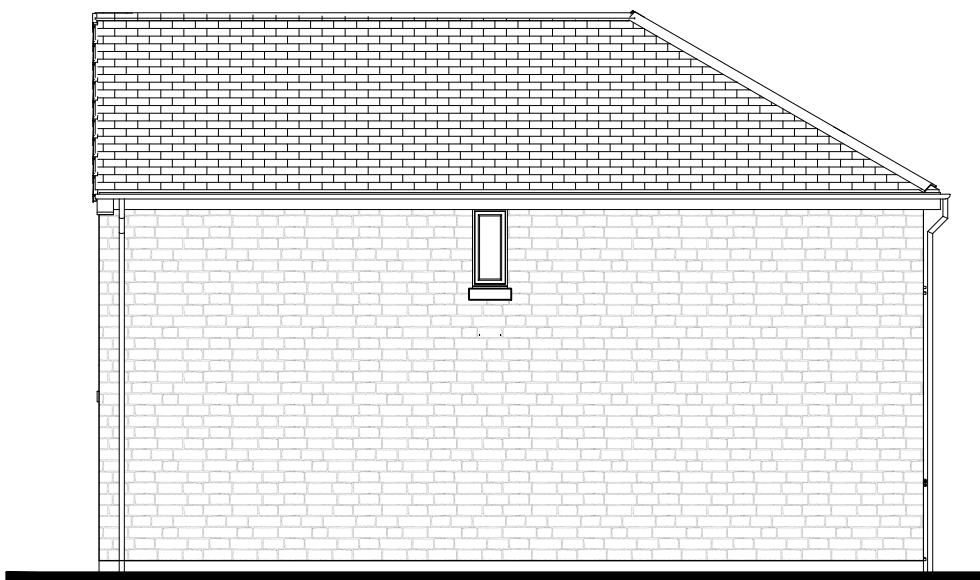


SIDE ELEVATION




REAR ELEVATION

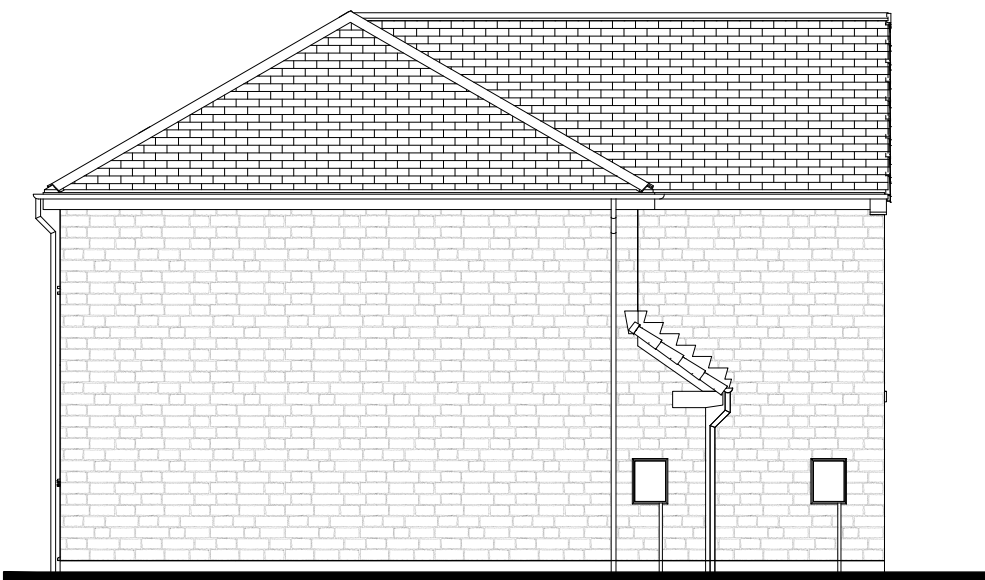

SIDE ELEVATION

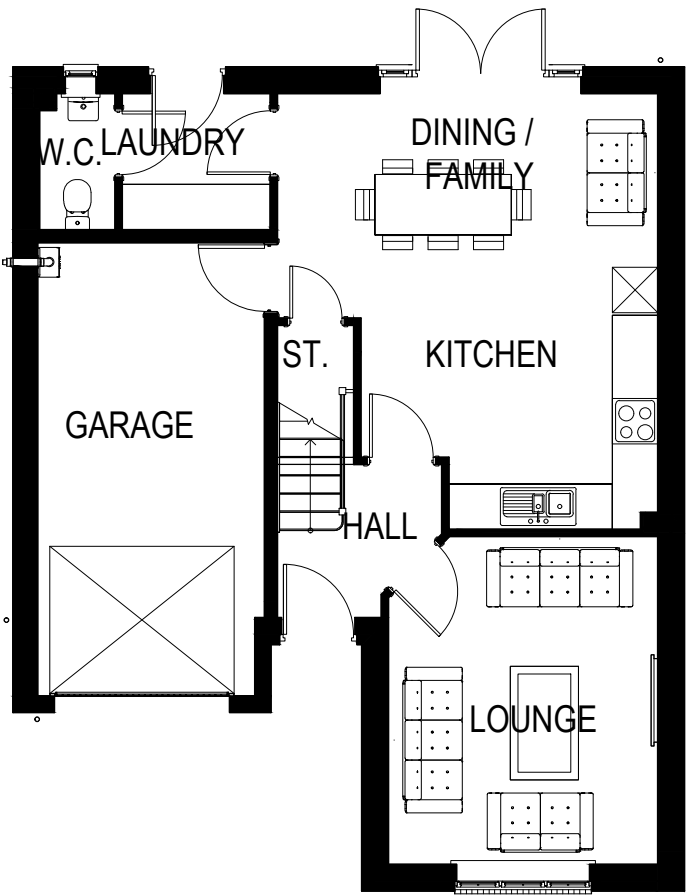

GROUND FLOOR PLAN

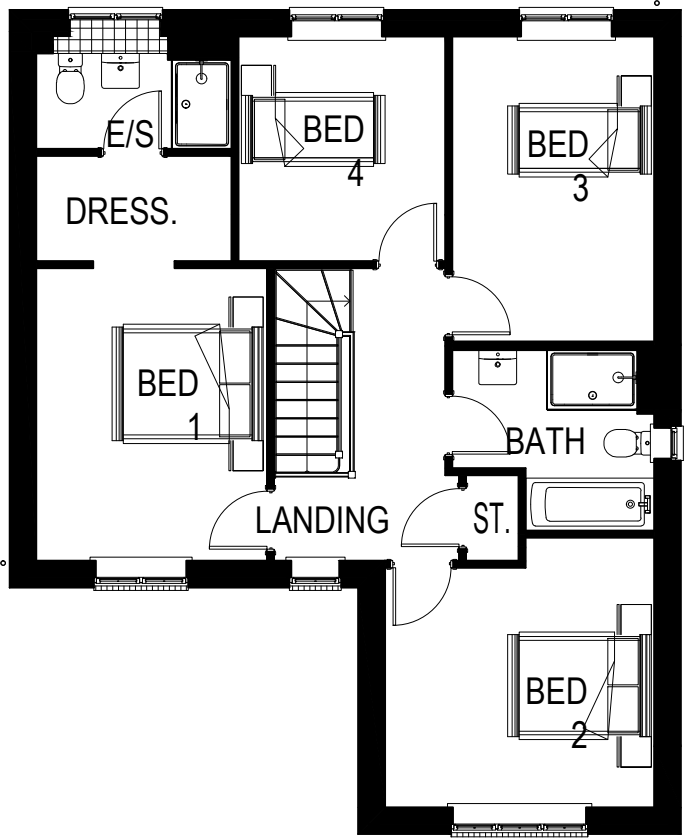

FIRST FLOOR PLAN

419 / CHERRYSTONE (PLOT 63) PLANS & ELEVATIONS

NOTE : PHOTOVOLTAIC PANEL LOCATIONS SHOWN ARE
INDICATIVE & ARE SUBJECT TO SEPARATE PLAN FOR
EXACT ON SITE PLACEMENT



Do not scale off this drawing - Only figured dimensions to be taken from this drawing. Drawings based on Ordnance Survey and/or existing record drawings - Design and Drawing content subject to Site Survey, Structural Survey, Site Investigations, Planning and Statutory Requirements and Approvals. Authorised reproduction from Ordnance Survey Map with permission of the Controller of Her Majesty's Stationery Office. Crown Copyright reserved.

A03.11.25HEADS AND CILLS ADDED TO ALL ELEVATIONS.JPLB

Rev	Date	Description	Drawn	Check
-----	------	-------------	-------	-------



Architecture
Planning
Urban Design
Landscape

CLIENT:

MILLER HOMES

PROJECT:

HERMITAGE PARK, LEPTON

DRAWING:

CHERRYSTONE
PLANS & ELEVATIONS

DRAWING NUMBER:

22 5611 419A

SCALE @ A2:

1:100

DRAWN:

RAN

CHECKED:

VS

DATE:

APR '24

DATE:

APR '24

JRP Associates
14 Mariner Court,
Calder Park, Wakefield, WF4 3FL

T 01924 383322
E info@jrpassoc.co.uk
W jrpassoc.co.uk