





FRONT ELEVATION

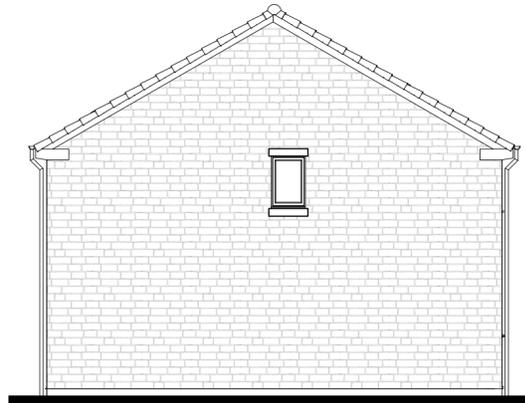


SIDE ELEVATION




REAR ELEVATION

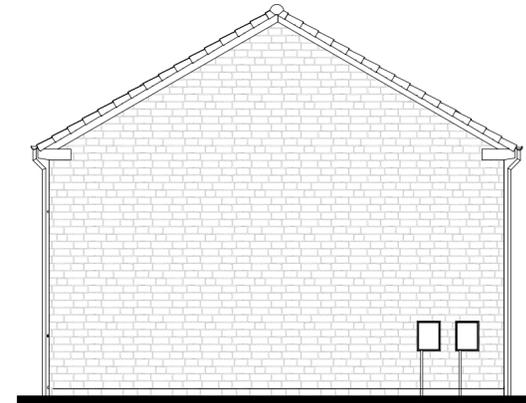

SIDE ELEVATION

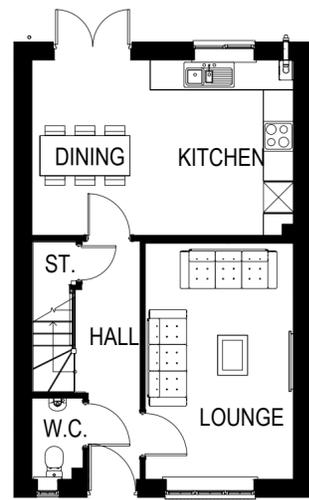

GROUND FLOOR PLAN

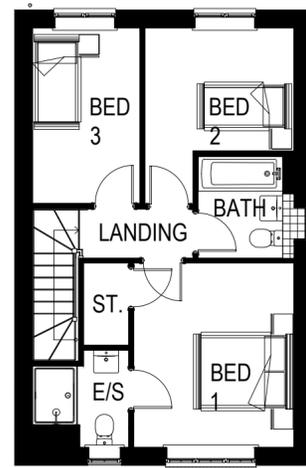

FIRST FLOOR PLAN

NOTE : PHOTOVOLTAIC PANEL LOCATIONS SHOWN ARE INDICATIVE & ARE SUBJECT TO SEPARATE PLAN FOR EXACT ON SITE PLACEMENT



Do not scale off this drawing - Only figured dimensions to be taken from this drawing. Drawings based on Ordnance Survey and/or existing record drawings - Design and Drawing content subject to Site Survey, Structural Survey, Site Investigations, Planning and Statutory Requirements and Approvals. Authorised reproduction from Ordnance Survey Map with permission of the Controller of Her Majesty's Stationery Office. Crown Copyright reserved.

A 03.11.25 HEADS AND CILLS ADDED TO ALL ELEVATIONS. JP LB

Rev	Date	Description	Drawn	Check
-----	------	-------------	-------	-------



CLIENT:
MILLER HOMES

DRAWING NUMBER:
22 5611 431A

PROJECT:
HERMITAGE PARK, LEPTON

SCALE @ A2:
1:100

DRAWING:
WHITTON
PLANS & ELEVATIONS

DRAWN: RAN
DATE: APR '24
CHECKED: VS
DATE: APR '24

JRP Associates
14 Mariner Court,
Calder Park, Wakefield, WF4 3FL

T 01924 383322
E info@jrpassoc.co.uk
W jrpassoc.co.uk

431 / WHITTON (PLOTS 25 & 26) PLANS & ELEVATIONS