





FRONT ELEVATION

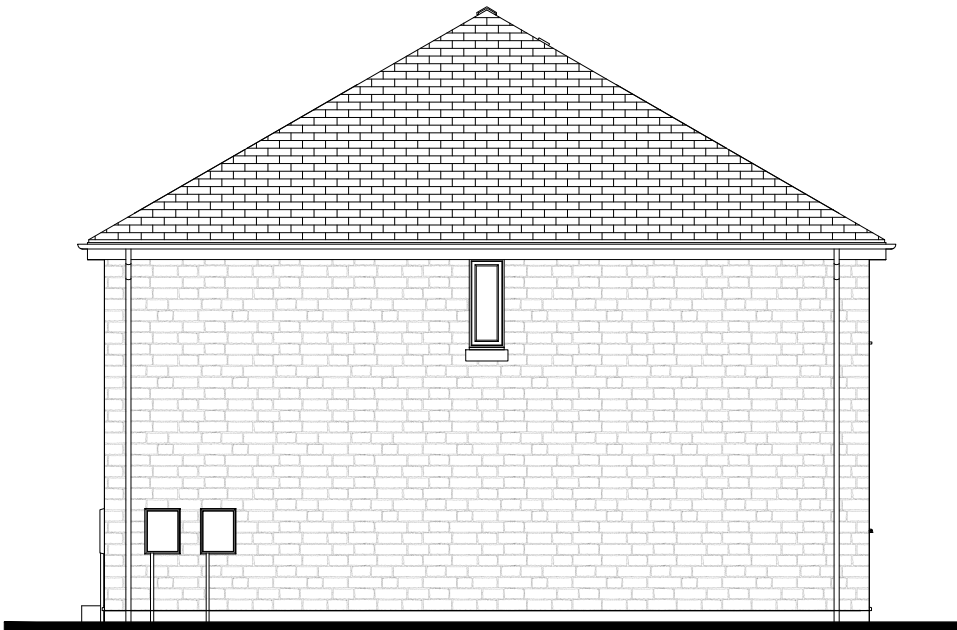


SIDE ELEVATION




REAR ELEVATION

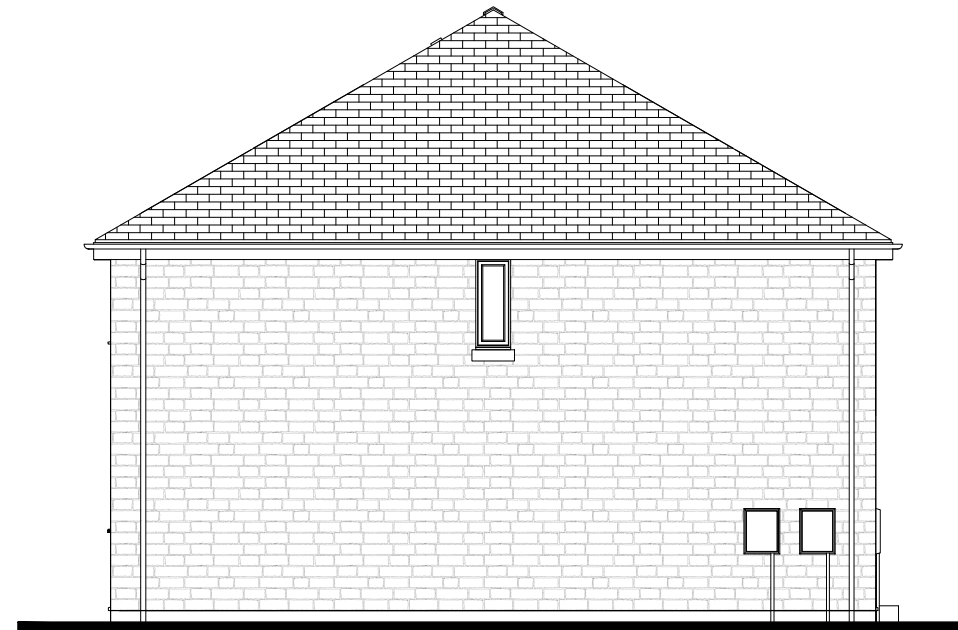

SIDE ELEVATION

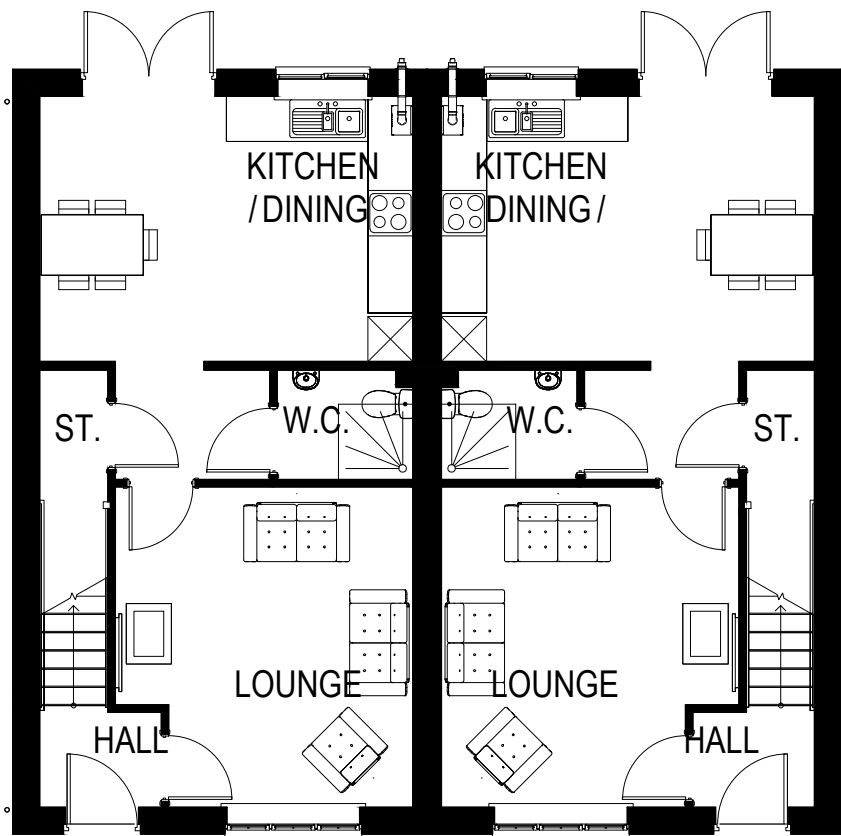

GROUND FLOOR PLAN

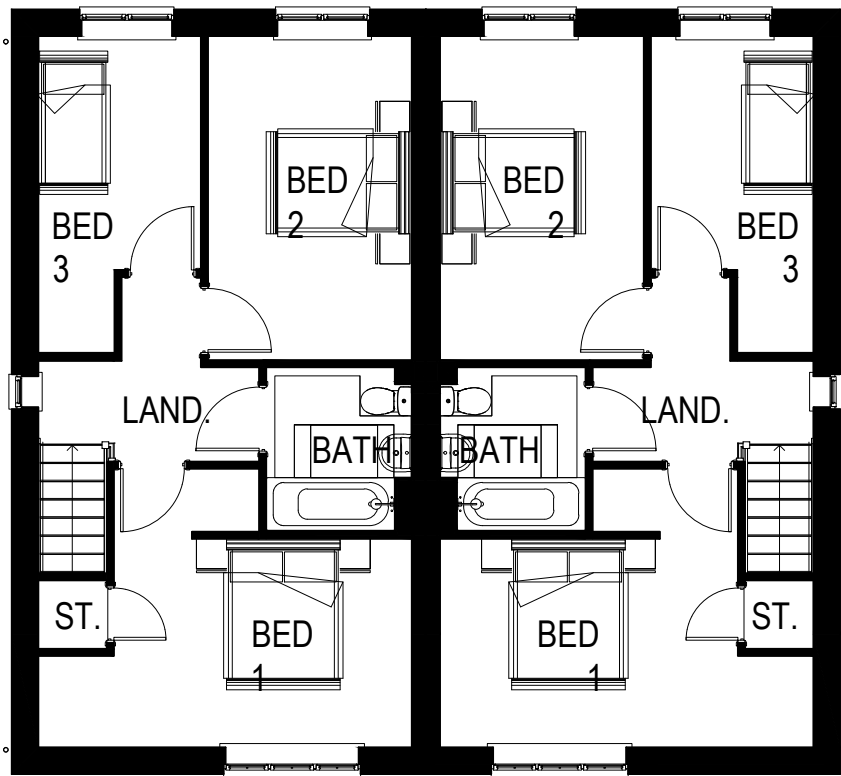

FIRST FLOOR PLAN

B	03.11.25	HEADS AND CILLS ADDED TO ALL ELEVATIONS.	JP	LB
A	31.10.25	FRONT ELEVATION REVISED.	JP	LB

Rev	Date	Description	Drawn	Check
-----	------	-------------	-------	-------



Architecture
Planning
Urban Design
Landscape

CLIENT:
MILLER HOMES

DRAWING NUMBER:
22 5611 434B


PROJECT:
HERMITAGE PARK, LEPTON

SCALE @ A2:
1:100

DRAWING:
LOCKTON
PLANS & ELEVATIONS

DRAWN: RAN
CHECKED: VS
DATE: APR '24

NOTE : PHOTOVOLTAIC PANEL LOCATIONS SHOWN ARE
INDICATIVE & ARE SUBJECT TO SEPARATE PLAN FOR
EXACT ON SITE PLACEMENT

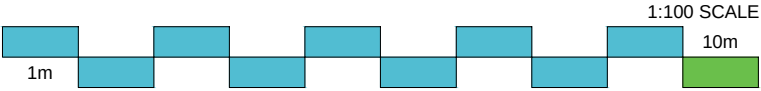

Do not scale off this drawing - Only figured dimensions to be taken from this drawing. Drawings based on Ordnance Survey and/or existing record drawings - Design and Drawing content subject to Site Survey, Structural Survey, Site Investigations, Planning and Statutory Requirements and Approvals. Authorised reproduction from Ordnance Survey Map with permission of the Controller of Her Majesty's Stationery Office. Crown Copyright reserved.

434 / LOCKTON (PLOTS 28 - 29 & 30 - 31) PLANS & ELEVATIONS