


NON-RAILWAY (FRONT)
ELEVATION VIEW
SCALE: 1:10

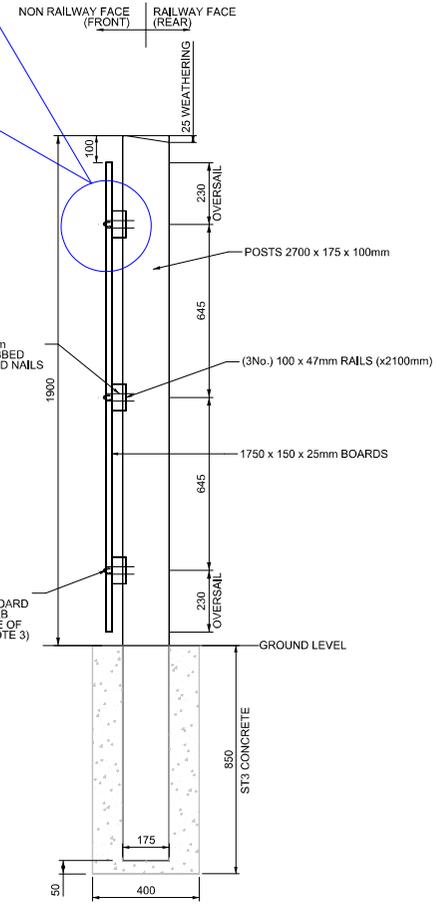

(OR ALTERNATIVE Ø400 CIRCULAR FOUNDATION)
SECTION VIEW
SCALE: 1:10

- NOTES:
- ALL TIMBER COMPONENTS SHALL HAVE TRACEABLE CERTIFIED ORIGIN, AUDITABLE TREATMENT AND A STATED UNDERWRITTEN WARRANTY AS INSTALLED: UC4 & 25 YEARS.
 - TO BE READ AND USED ALONGSIDE MANDATORY COMPONENT SPECIFICATION DOCUMENT (NR/OTK/SD/BM/113SPEC) AND BOUNDARY MEASURE MANAGEMENT MANUAL (NR/L2/OTK/5/100). THESE DOCUMENTS OUTLINE REQUIREMENTS AND EXCLUSIONS FOR THE SPECIFIC FENCING TYPE.
 - IN AREAS ACCESSIBLE TO THE PUBLIC 3 No. 3.5mm DIAMETER HT GALVANISED PLAIN WIRES MUST BE ATTACHED HORIZONTALLY ALONG THE 'NON RAILWAY' SIDE OF EACH VERTICAL BOARD (FOLLOWING THE CENTRE LINE OF EACH RAIL) USING 40mm x 4mm BARBED STAPLES.
 - UC4 END GRAIN PRESERVATIVE TO ALL TIMBER CUTS, NOTCHES, SCORING OR DAMAGE.
 - FIXINGS DEPLOYED AS DETAILED.
 - SPECIFICATION DRAWING OR COMPONENT DEVIATIONS REQUIRE PRE INSTALLATION APPROVAL (IN WRITING FROM THE EMPLOYERS REPRESENTATIVE).
 - TIMBER POSTS RAILS & BOARDS SHALL BE SAWN PINE, SPRUCE OR LARCH ONLY.
 - IT IS PERMISSIBLE TO PAINT/COAT THE FRONT FACE OF THE TIMBER WITH A PROPRIETARY WOOD STRAIN PRESERVATIVE FOR AESTHETIC PURPOSES.
 - CONCRETE FOUNDATION DIMENSIONS SHOWN ARE MINIMUMS
- SQUARE AND CIRCULAR FOUNDATIONS 7.5 AND 6 BAGS RESPECTIVELY

B01	05/02/21	ISSUED FOR APPROVAL	AM	GM	KC
A02	10/12/20	AMENDMENTS FROM REVIEW	AM	GM	KC
A01	17/07/20	ISSUED FOR APPROVAL	AM	GM	KC
Rev	Date	Description of Revisions	Drawn	Chkd	Appr

Status

PUBLISHED



Contractor(s)

Project

BOUNDARY MEASURE
STANDARD DRAWING

Drawing Title

CLASS II - CLOSED
BOARDED FENCE

Designed	J.CALLIS / A. LOVETT	Signed	Date	05/02/21
Drawn	A.MORGAN	Signed	Date	05/02/21
Checked	G.MICHAS	Signed	Date	05/02/21
Approved	K.CHILES	Signed	Date	05/02/21

Scale(s)
1:10

Sheet
1 of 1

Drawing Number
NR/OTK/SD/BM/113

Revision
B01