



REAR ELEVATION




GROUND FLOOR PLAN

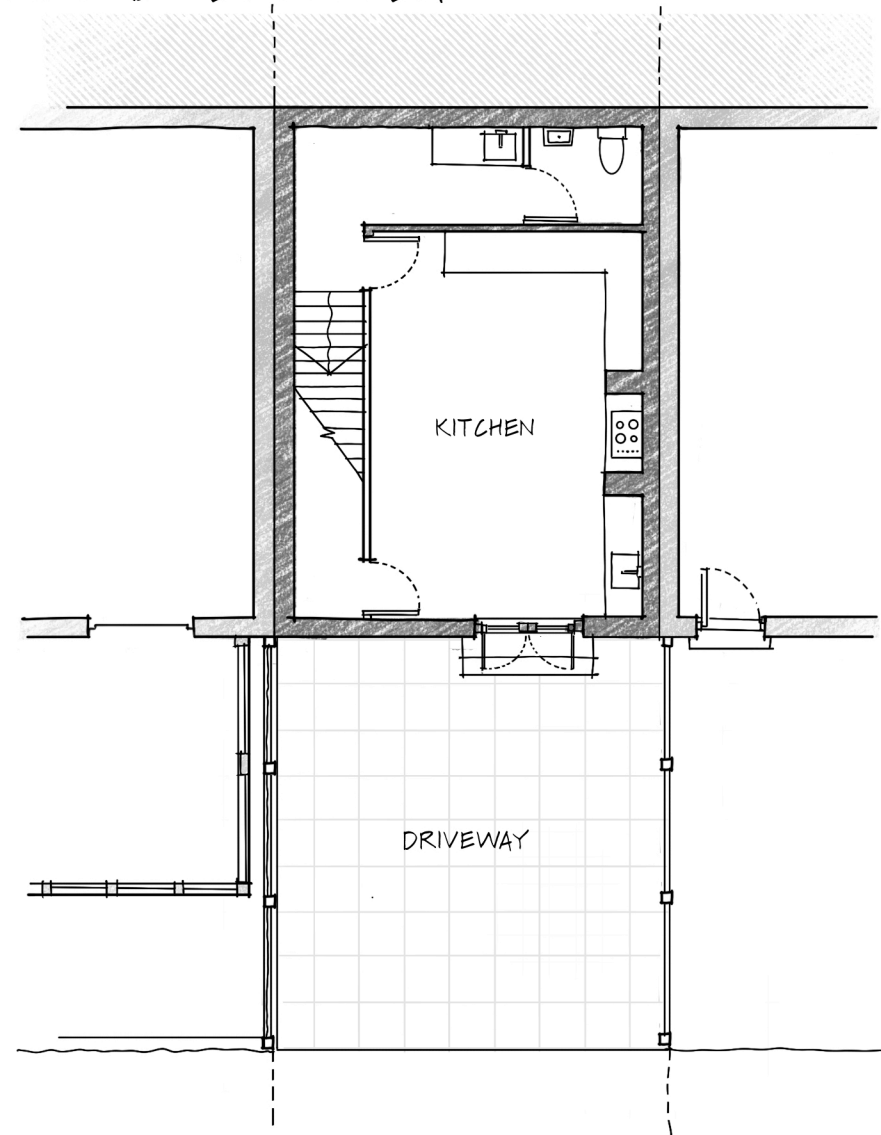

SECTION

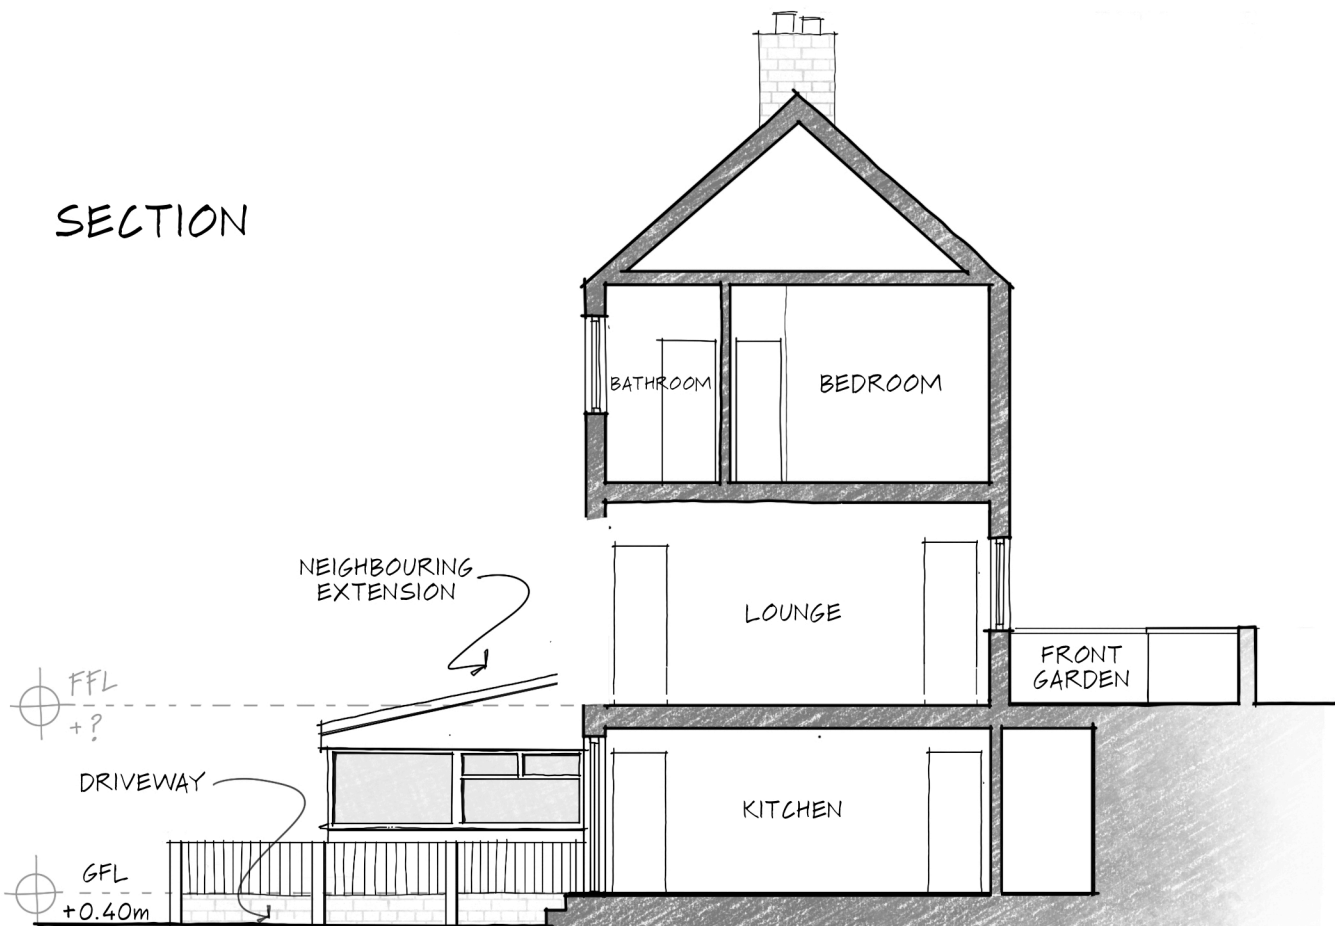

FIRST FLOOR PLAN

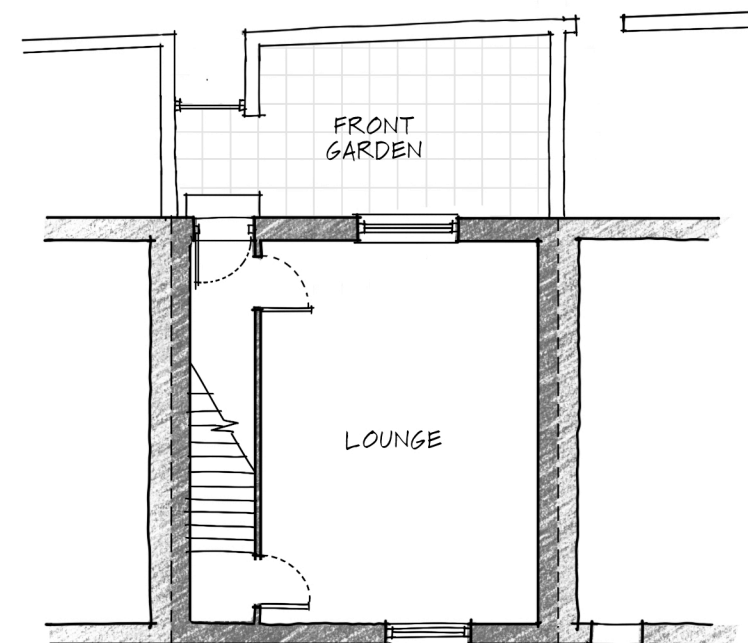

KEW HILL EXTENSION

Drawing Title:

Elevations & plans
(Existing)

Project Address:

23 Kew Hill
Huddersfield
West Yorkshire
HD3 3SY

Drawn by:

Brad Allsop Design &
Illustration

Scale @ A3
1:100

