




PROPOSED GROUND FLOOR PLAN

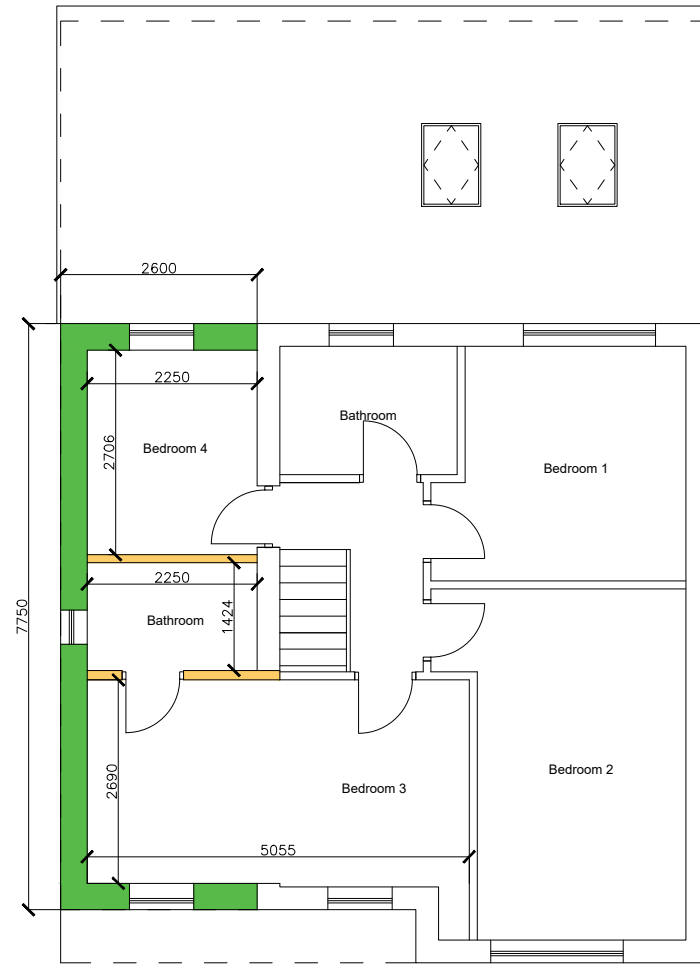


PROPOSED FIRST FLOOR PLAN

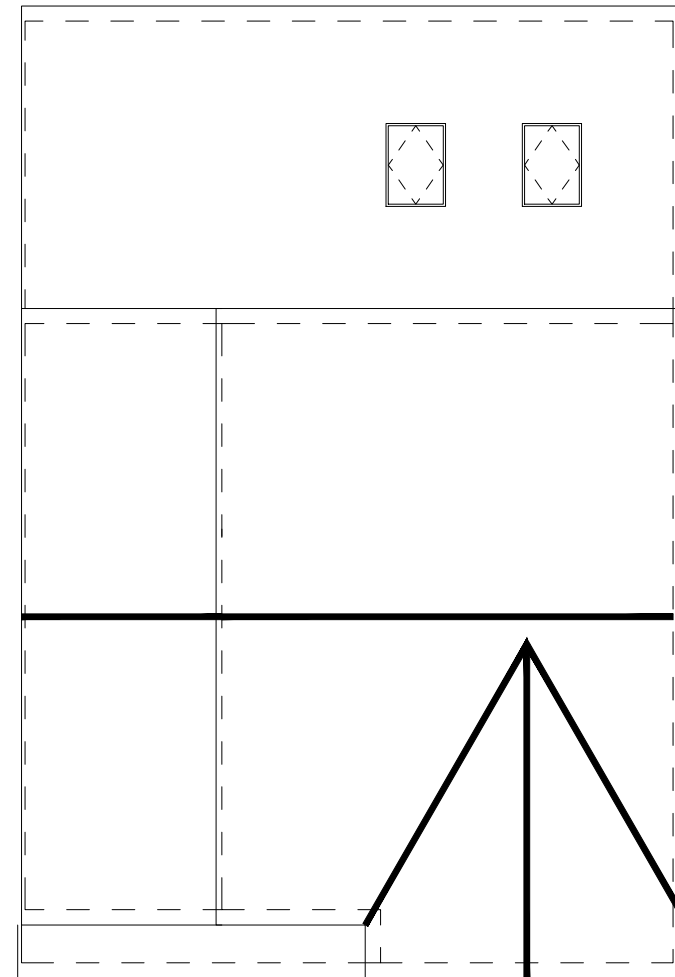


PROPOSED ROOF PLAN

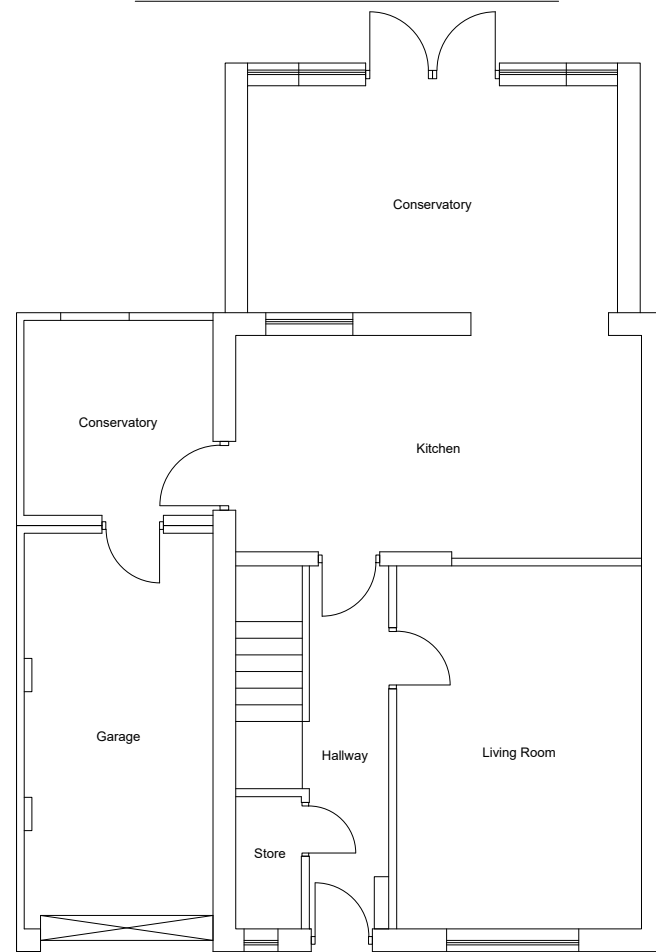

EXISTING GROUND FLOOR PLAN

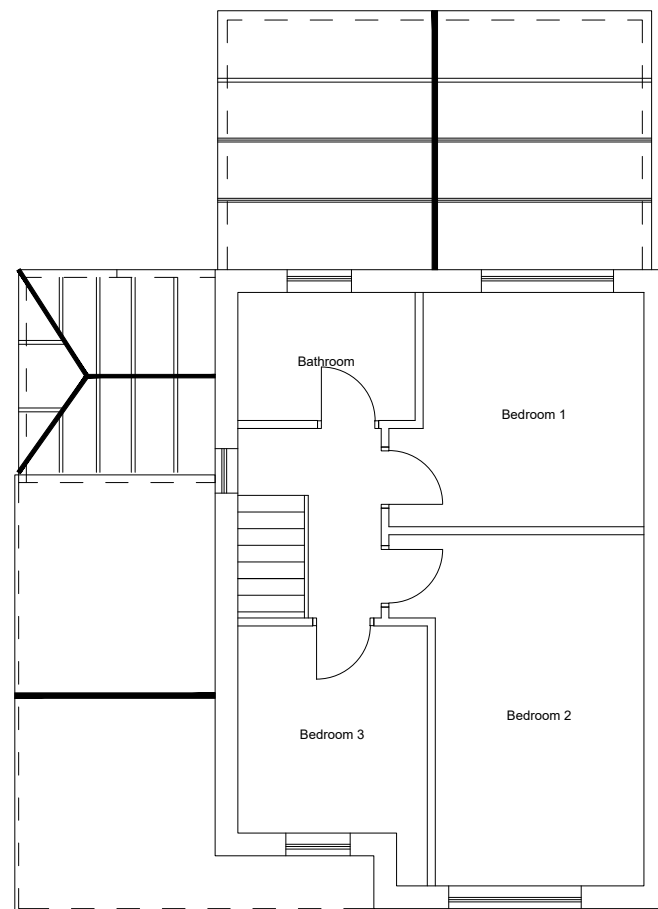

EXISTING FIRST FLOOR PLAN

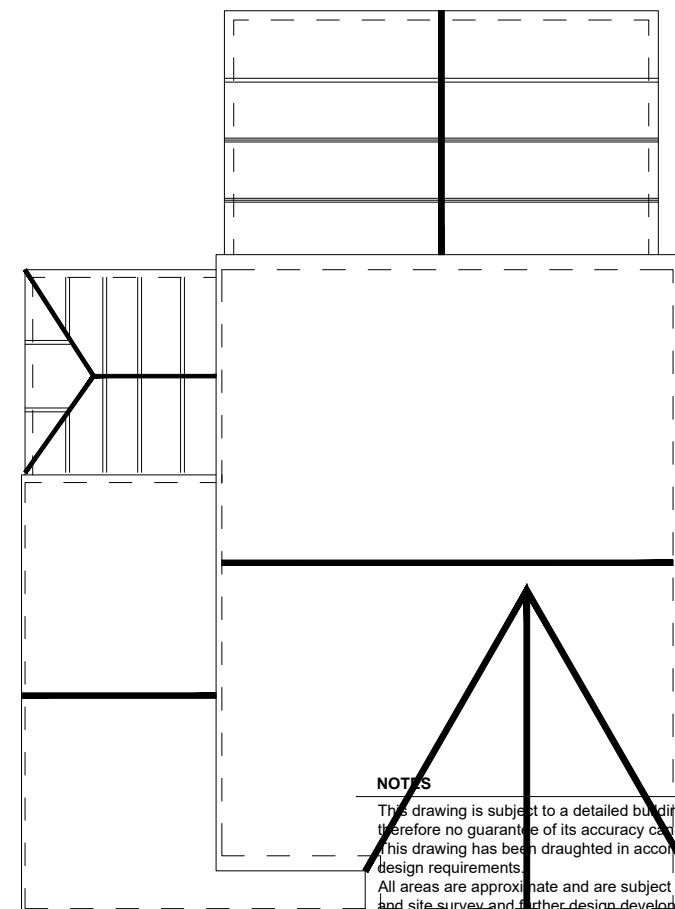

EXISTING ROOF PLAN

NOTES
 This drawing is subject to a detailed building and site survey, therefore no guarantee of its accuracy can be given.
 This drawing has been draughted in accordance with the clients design requirements.
 All areas are approximate and are subject to a detailed building and site survey and further design development.
 All dimensions should be checked prior to commencement of construction on site. Measurements should not be taken off the drawing.

Rev	Revision	Date
JOB		
PROPOSED SINGLE STOREY REAR AND PART TWO PART SINGLE SIDE EXTENSION		
ADDRESS		
7 CROWN FLATT WAY DEWSBURY WF12 7TE		
PARVEZ AKHTAR		
DATE	SCALE	SHEET
28.07.2025	1:100	2@A3