

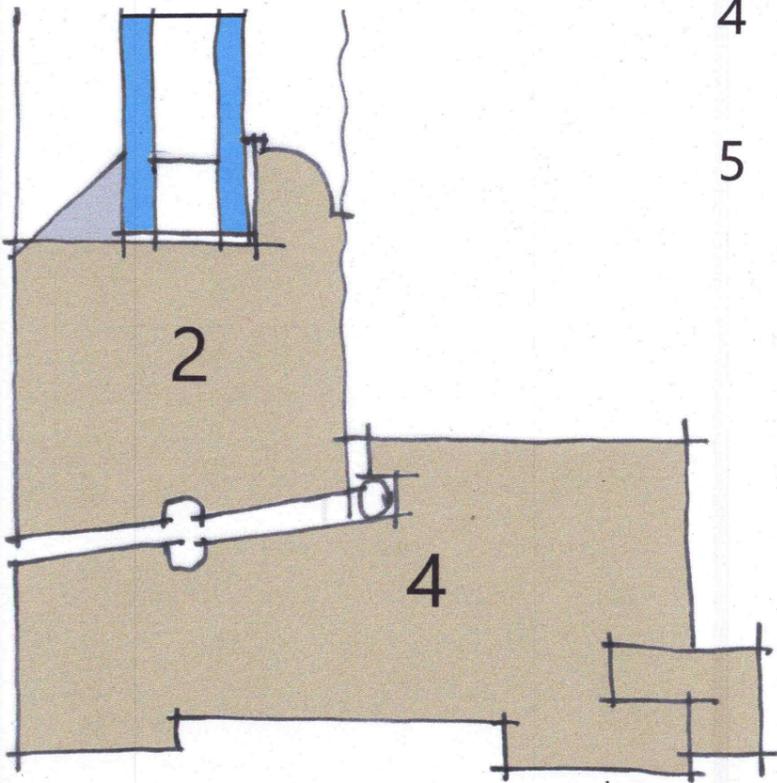


JAMB SECTION

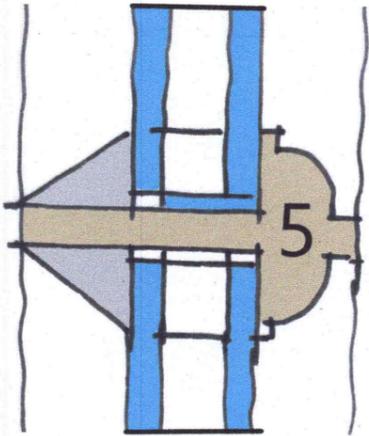

VERTICAL SECTION

- 1 EX 100X50 HW HEAD FRAME
- 2 EX 50X50 HW CASEMENT FRAME
- 3 EX 100X50 HW JAMB
- 4 EX 100X50 HW CILL
- 5 EX 50X30 HW ASTRAGAL

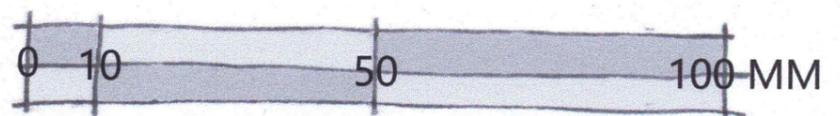

DRAWN SCALE 1:1 @A3