



This drawing & design is the copyright of Munshi+Partners and may not be reproduced in any way without prior written consent.

Any discrepancies on this drawing between drawings area to be reported to this office.

Unless specifically specified these drawings are not to be used for construction purposes or placing of any orders.

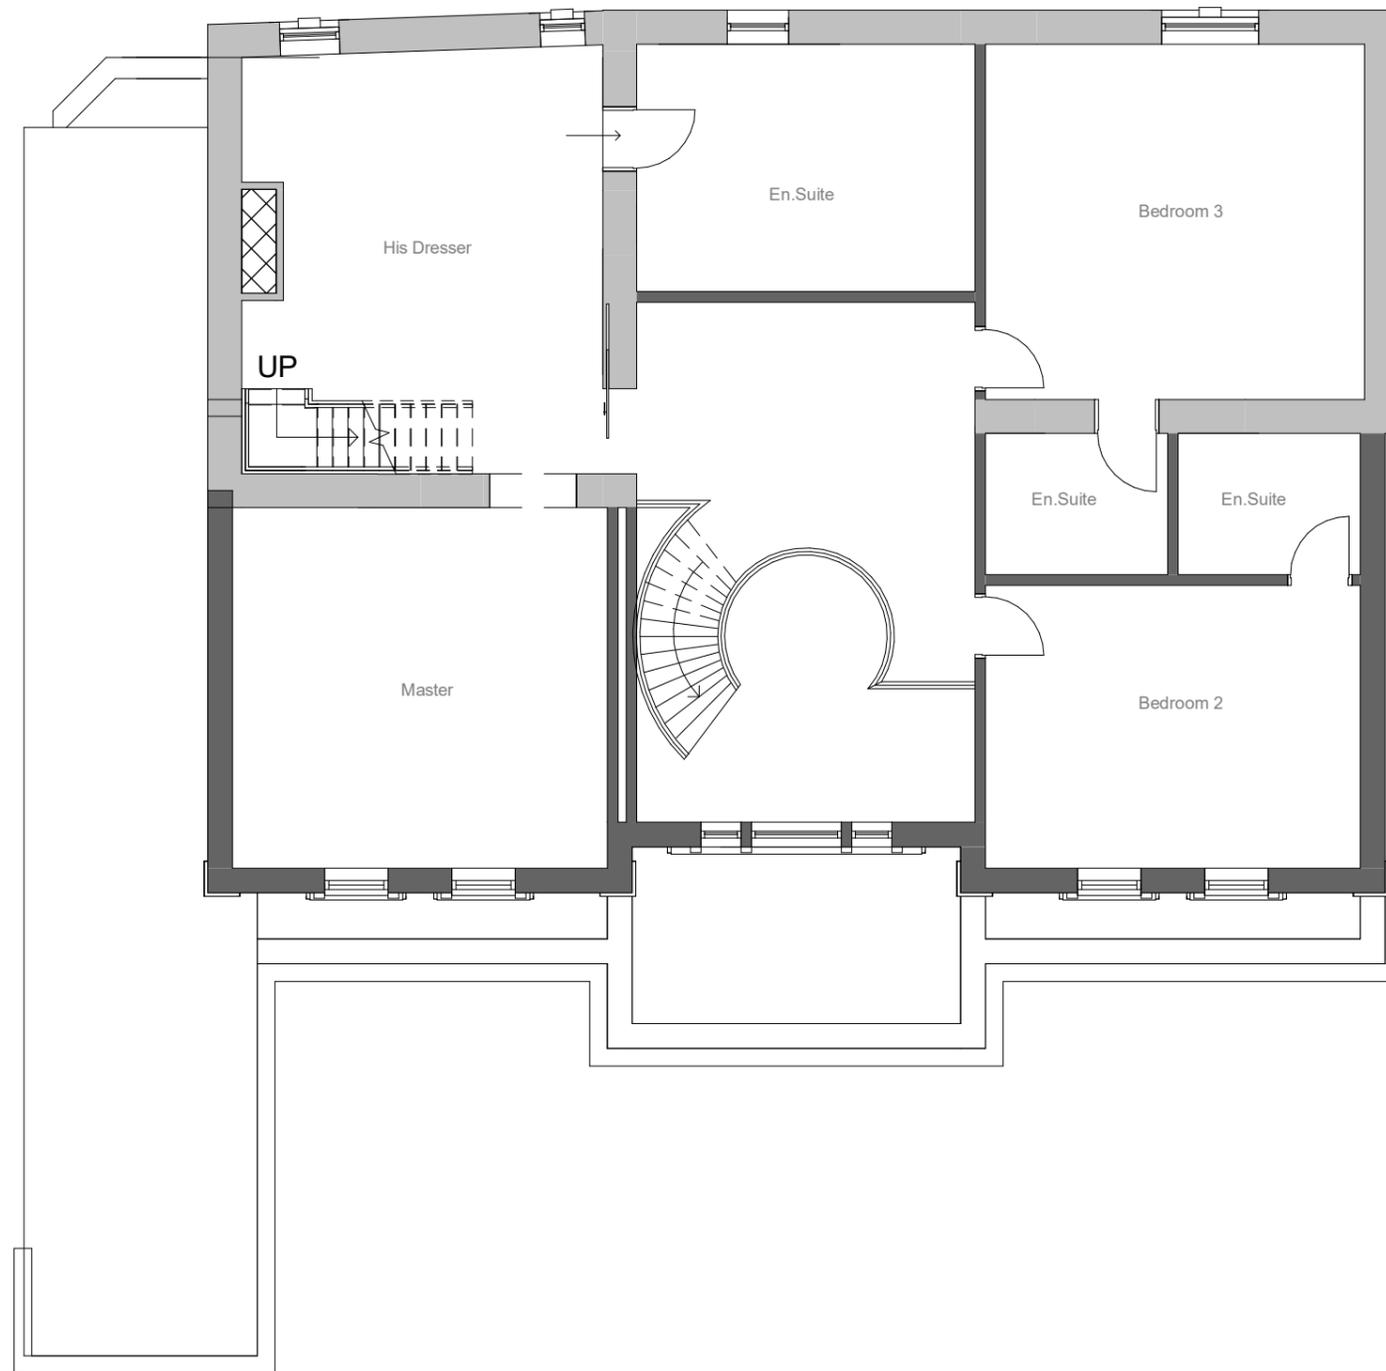

**2** Level 1 - Proposed  
1 : 100

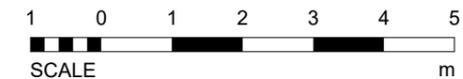

- Status
- FEASIBILITY
  - PLANNING APPROVAL
  - BUILDING REGULATIONS
  - TENDER
  - CONSTRUCTION

Project 39 Beckett Rd  
WF13 2DD

Client Mr T

Drawing title Proposed FF Plan

Project No	Drawing No	Rev No	Scale	Date
MAPXXX	008		1 : 100	08.25