

Monitoring Details:

Level Monitoring

Provider Name: CET

Monitoring Interval: Every 4 weeks

Instruction Date: 22/11/2022

Number of Visits: MUFN

Reading Date: 28/07/2025

Visits Completed: 19

Date of Issue: 28/07/2025

Visits Outstanding: MUFN

Client Details:

Client: None

Engineer / Handler: Alanna Crawley


Job Reference: 9654293

Monitored Address:

Address: 23 Hawthorne Way, Shelley, HUDDERSFIELD, West Yorkshire, HD8 8JX

Front Elevation



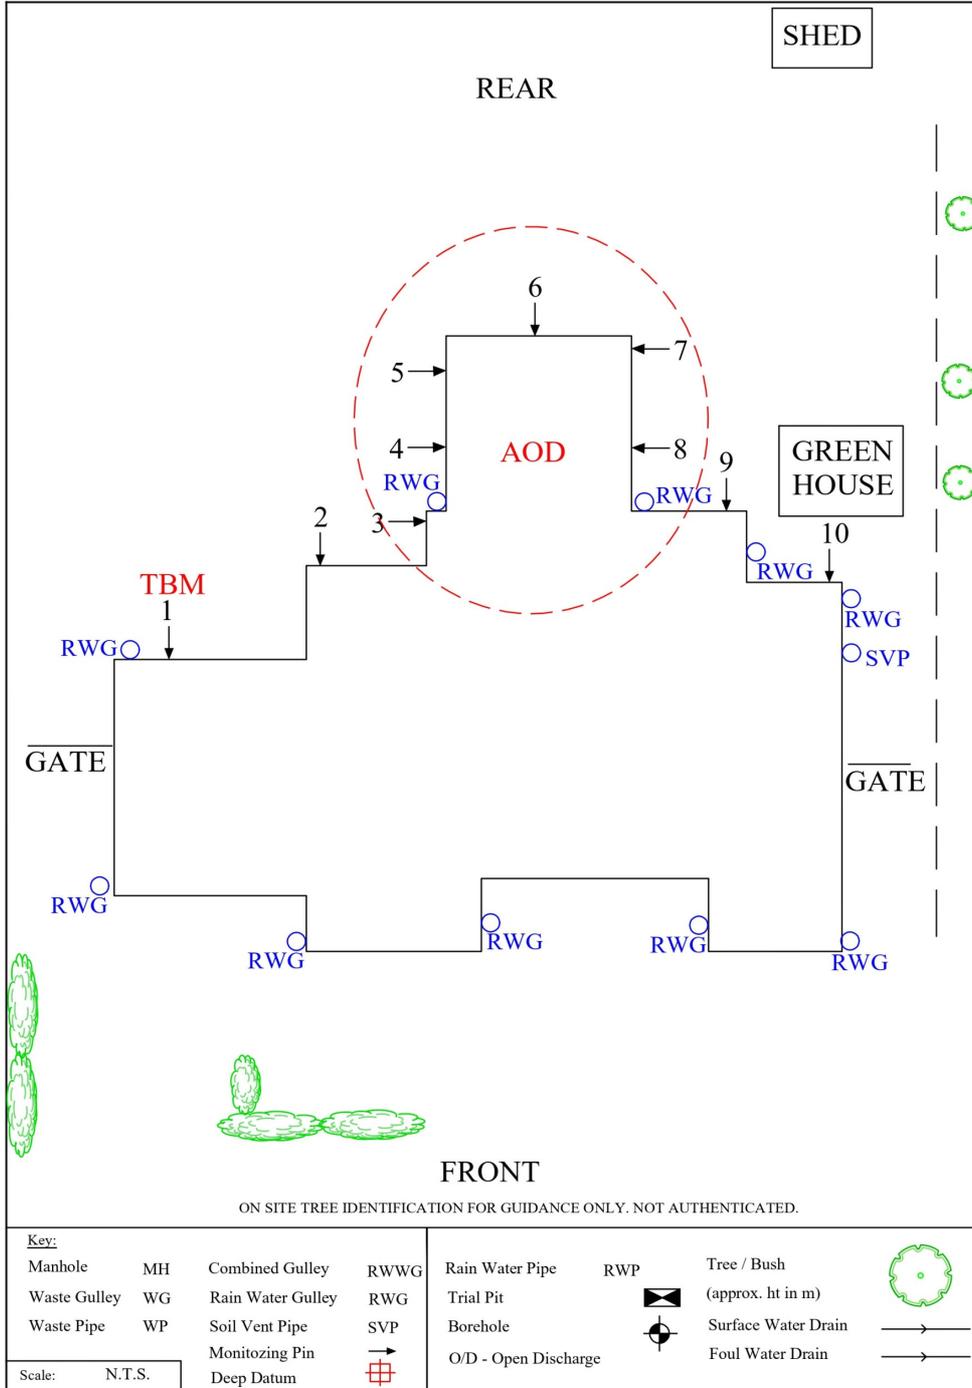

Visit Notes

No visit notes have been entered for any visits

Level Readings

	Visit 1	Visit 2	Visit 3	Visit 4	Visit 5	Visit 6	Visit 7	Visit 8
	08/12/22	16/02/23	28/04/23	27/06/23	16/08/23	22/09/23	21/11/23	25/01/24
TBM1	10.0000	10.0000	10.0000	10.0000	10.0000	10.0000	10.0000	10.0000
2	9.0142	9.0140	9.0140	9.0147	9.0150	9.0152	9.0154	9.0154
3	9.0056	9.0049	9.0052	9.0054	9.0036	9.0049	9.0050	9.0052
4	9.4482	9.4480	9.4499	9.4495	9.4493	9.4481	9.4491	9.4499
5	9.3094	9.3098	9.3112	9.3099	9.3103	9.3081	9.3096	9.3108
6	9.4378	9.4436	9.4448	9.4423	9.4398	9.4377	9.4435	9.4454
7	9.4858	9.4942	9.4956	9.4911	9.4849	9.4798	9.4882	9.4935
8	9.5321	9.5353	9.5389	9.5364	9.5333	9.5306	9.5363	9.5408
Taken by	DC	DC	DC	JH	DC	DC	DC	DC
Serial number	523939	523939	523939	520038	523939	523939	523939	523939

Level Movement (Displayed in Millimeters)

	Visit 1	Visit 2	Visit 3	Visit 4	Visit 5	Visit 6	Visit 7	Visit 8
	08/12/22	16/02/23	28/04/23	27/06/23	16/08/23	22/09/23	21/11/23	25/01/24
TBM1	0	0	0	0	0	0	0	0
2	0	-0.2	-0.2	+0.5	+0.8	+1	+1.2	+1.2
3	0	-0.7	-0.4	-0.2	-2	-0.7	-0.6	-0.4
4	0	-0.2	+1.7	+1.3	+1.1	-0.1	+0.9	+1.7
5	0	+0.4	+1.8	+0.5	+0.9	-1.3	+0.2	+1.4
6	0	+5.8	+7	+4.5	+2	-0.1	+5.7	+7.6
7	0	+8.4	+9.8	+5.3	-0.9	-6	+2.4	+7.7
8	0	+3.2	+6.8	+4.3	+1.2	-1.5	+4.2	+8.7

Visit Notes

Visit	Surveyors Note
Visit 16	Readings for point 5 were missed on this visit

Level Readings

	Visit 9	Visit 10	Visit 11	Visit 12	Visit 13	Visit 14	Visit 15	Visit 16
	26/03/24	20/05/24	27/06/24	22/07/24	14/08/24	05/11/24	06/12/24	21/01/25
TBM1	10.0000	10.0000	10.0000	10.0000	10.0000	10.0000	10.0000	10.0000
2	9.0154	9.0150	9.0144	9.0144	9.0143	9.0138	9.0140	9.0143
3	9.0052	9.0046	9.0042	9.0042	9.0039	9.0051	9.0030	9.0034
4	9.4492	9.4489	9.4489	9.4487	9.4487	9.4483	9.4481	9.4489
5	9.3110	9.3103	9.3112	9.3100	9.3089	9.3099	9.3080	
6	9.4448	9.4441	9.4438	9.4428	9.4383	9.4378	9.4399	9.4419
7	9.4922	9.4913	9.4904	9.4866	9.4817	9.4826	9.4850	9.4895
8	9.5389	9.5394	9.5385	9.5384	9.5347	9.5351	9.5350	9.5376
Taken by	DC	DC	DC	DC	DC	JH	DC	DC
Serial number	523939	523939	523937	522937	522937	524924	522937	522937

Level Movement (Displayed in Millimeters) - Continuation of readings

	Visit 9	Visit 10	Visit 11	Visit 12	Visit 13	Visit 14	Visit 15	Visit 16
	26/03/24	20/05/24	27/06/24	22/07/24	14/08/24	05/11/24	06/12/24	21/01/25
TBM1	0	0	0	0	0	0	0	0
2	+1.2	+0.8	+0.2	+0.2	+0.1	-0.4	-0.2	+0.1
3	-0.4	-1	-1.4	-1.4	-1.7	-0.5	-2.6	-2.2
4	+1	+0.7	+0.7	+0.5	+0.5	+0.1	-0.1	+0.7
5	+1.6	+0.9	+1.8	+0.6	-0.5	+0.5	-1.4	
6	+7	+6.3	+6	+5	+0.5	0	+2.1	+4.1
7	+6.4	+5.5	+4.6	+0.8	-4.1	-3.2	-0.8	+3.7
8	+6.8	+7.3	+6.4	+6.3	+2.6	+3	+2.9	+5.5

Visit Notes

No visit notes have been entered for any visits

Level Readings

	Visit 17	Visit 18	Visit 19	Visit 20	Visit 21	Visit 22	Visit 23	Visit 24
	03/04/25	17/06/25	28/07/25					
TBM1	10.0000	10.0000	10.0000					
2	9.0143	9.0149	9.0147					
3	9.0045	9.0045	9.0038					
4	9.4494	9.4476	9.4458					
5	9.3095	9.3102	9.3048					
6	9.4420	9.4400	9.4319					
7	9.4893	9.4721	9.4859					
8	9.5381	9.5354	9.5287					
Taken by	DC	DC	DC					
Serial number	522937	525109	525109					

Level Movement (Displayed in Millimeters) - Continuation of readings

	Visit 17	Visit 18	Visit 19	Visit 20	Visit 21	Visit 22	Visit 23	Visit 24
	03/04/25	17/06/25	28/07/25					
TBM1	0	0	0					
2	+0.1	+0.7	+0.5					
3	-1.1	-1.1	-1.8					
4	+1.2	-0.6	-2.4					
5	+0.1	+0.8	-4.6					
6	+4.2	+2.2	-5.9					
7	+3.5	-13.7	+0.1					
8	+6	+3.3	-3.4					

Level Readings Chart (Points TBM 1 - 10)

