



**Existing First Floor**  
1 : 100

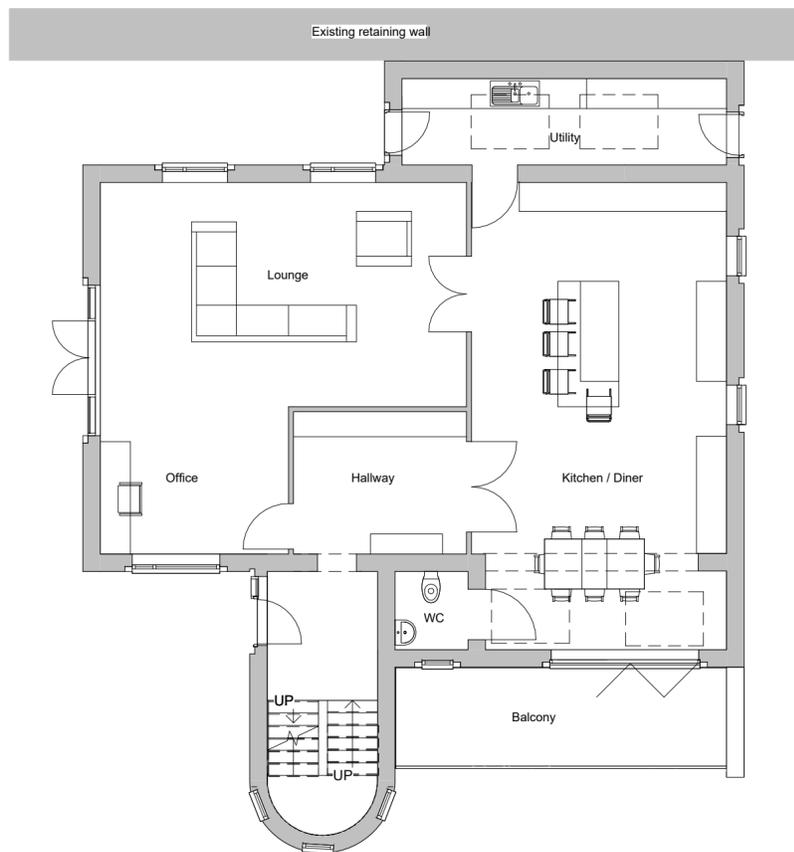

**Existing Ground Floor**  
1 : 100

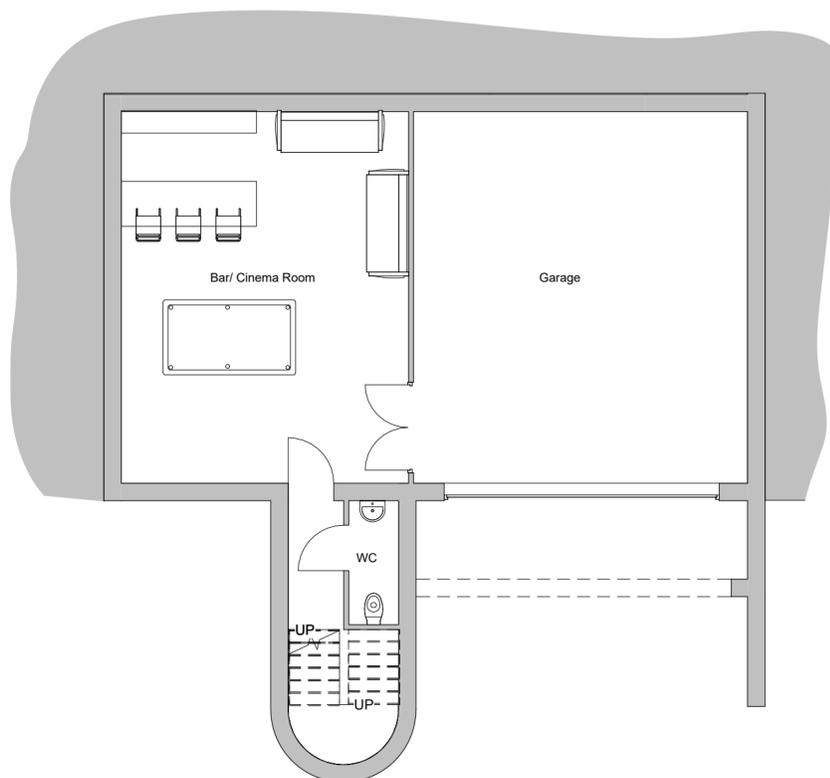

**Existing Lower Ground Floor**  
1 : 100

P02	For Planning	IM	MW	12.08.25
P01	First issue	IM	MW	18.07.25
Rev	Description	Drawn	Checked	Date

Document Status : **S2** Purpose of Issue: **FOR PLANNING**



Firth Buildings, 99 - 103 Leeds Rd, Dewsbury, WF12 7BU t: 01924 464342  
e: info@martinwalsh.co.uk w: www.martinwalsh.co.uk

Project  
Proposed First Floor Extension to create En-suite  
4 Old Lane, Scapegoat Hill, Golcar, Huddersfield

Title  
**Existing Plans**

Client  
**Mr Glyn Johnson**

MWA Project	Scale	Original Paper Size	Paper Orientation	Drawn
6709	1 : 100	@A2	Portrait	IM

File Identifier	Project	Originator	Volume	Level	Type	Role	Number	Revision
<b>GJOL - MWA - XX - XX - DR - A - 0002</b>								<b>P02</b>