


Note:


ALL WORK TO BE CARRIED OUT IN ACCORDANCE WITH THE CURRENT BUILDING REGULATIONS & CODES OF PRACTICE.

ALL DIMENSIONS TO BE CHECKED ON SITE. DO NOT SCALE FROM THIS DRAWING.


ALL WORKS UNDERGIVEN TO THE SATISFACTION OF BUILDING CONTROL INSPECTORS.

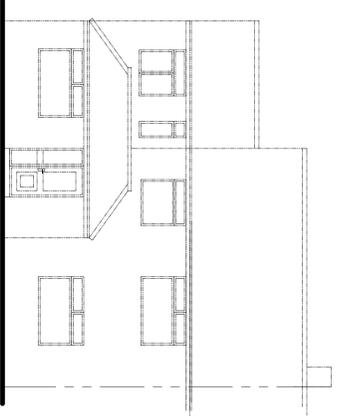


EXISTING FRONT ELEVATION

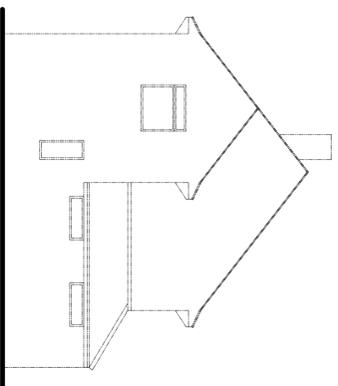


EXISTING SIDE ELEVATION

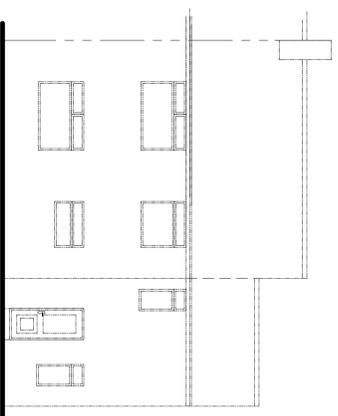

EXISTING REAR ELEVATION

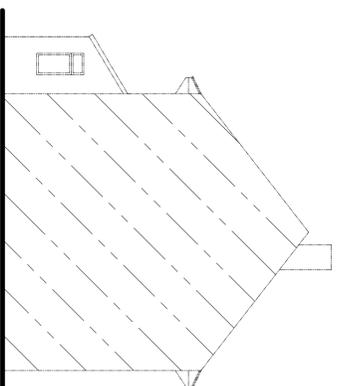


NEIGHBOURS SIDE
EXISTING SIDE ELEVATION

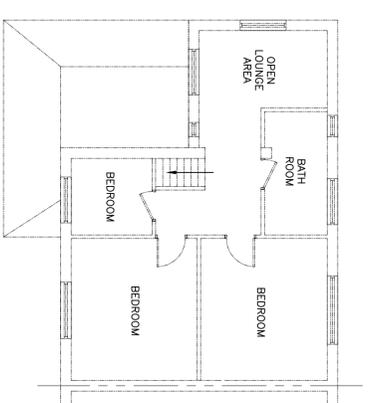


EXISTING FIRST FLOOR PLAN


EXISTING

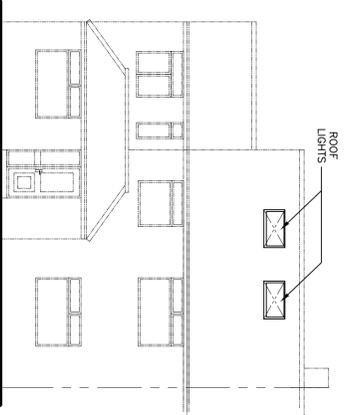


PROPOSED FRONT ELEVATION

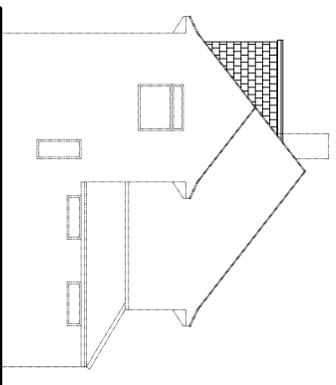


PROPOSED SIDE ELEVATION

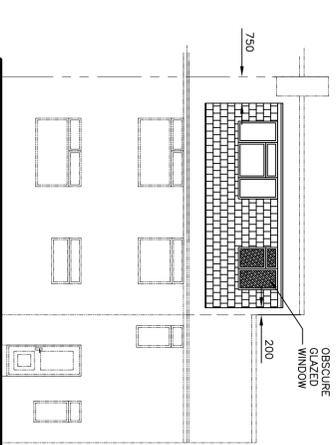


PROPOSED REAR ELEVATION

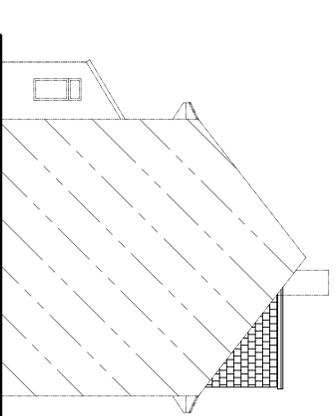

NEIGHBOURS SIDE
PROPOSED SIDE ELEVATION

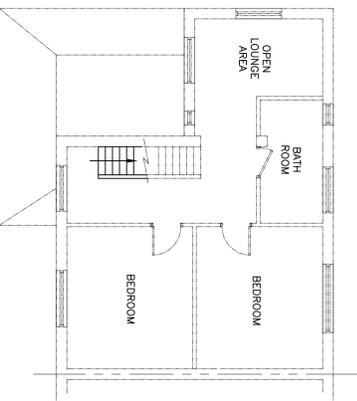

PROPOSED FIRST FLOOR PLAN

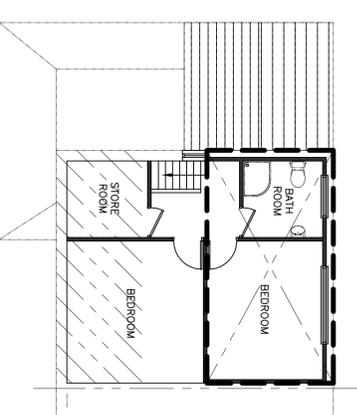

PROPOSED LOFT / SECOND FLOOR PLAN

PROPOSED

Rev:	Revision Note:	Date:
Client:	MRS S. AHMED	
Project:	15 REDFEARN AVENUE, HECKMONDWICK, WF16 9PX.	
Title:	PROPOSED LOFT CONVERSION c/w DORMER	
Scale:	Date:	Drawing No:
1:100@A1	AUG 25	25128-1
	Drawn By:	Revised:

KMS CONSULTANTS & ASSOCIATES LTD
M - 07939 545 564 T - 0845 111 0945
E - kmsconsultants@gmail.com

© Copyright KMS Consultants & Associates Ltd