



Revision

Date

REV A - Changes for S73 application - extension of curtilage

15/08/25 DS

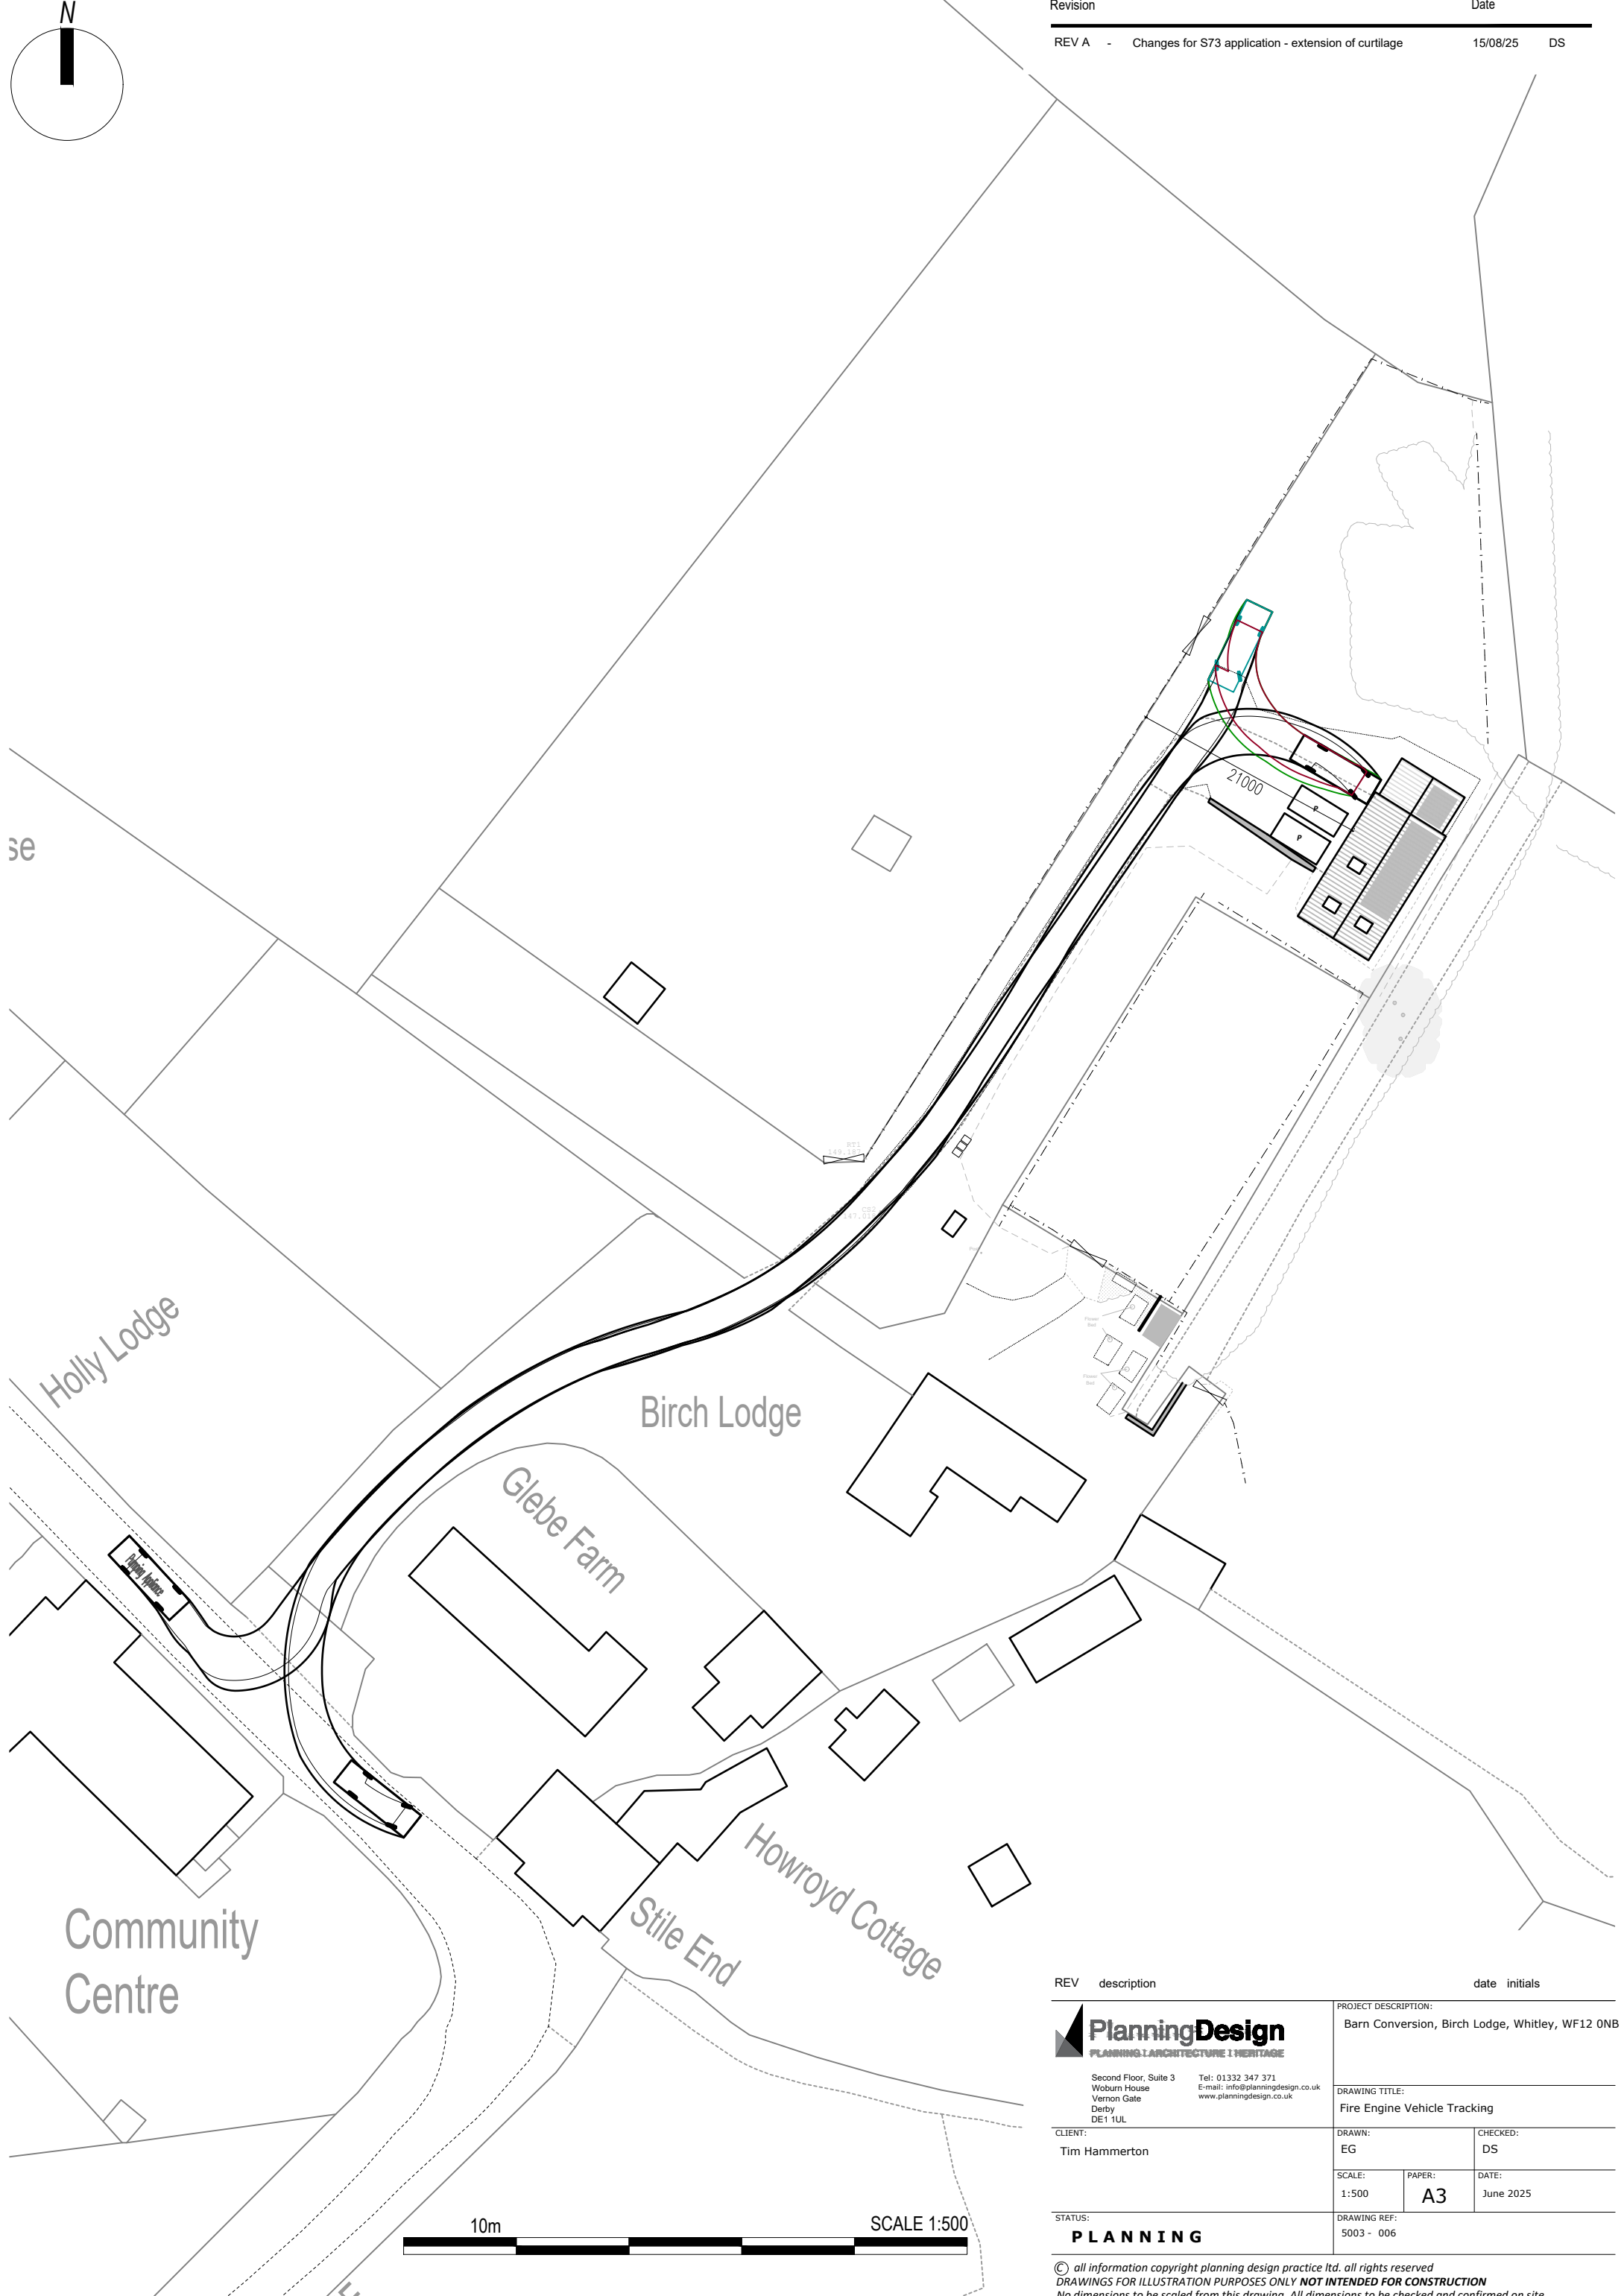

REV	description	date	initials
 PLANNING ARCHITECTURE HERITAGE Second Floor, Suite 3 Woburn House Vernon Gate Derby DE1 1UL Tel: 01332 347 371 E-mail: info@planningdesign.co.uk www.planningdesign.co.uk		PROJECT DESCRIPTION: Barn Conversion, Birch Lodge, Whitley, WF12 0NB	
CLIENT: Tim Hammerton		DRAWING TITLE: Fire Engine Vehicle Tracking	
DRAWN: EG		CHECKED: DS	
SCALE: 1:500		PAPER: A3	DATE: June 2025
STATUS: PLANNING		DRAWING REF: 5003 - 006	

© all information copyright planning design practice ltd. all rights reserved
DRAWINGS FOR ILLUSTRATION PURPOSES ONLY NOT INTENDED FOR CONSTRUCTION
No dimensions to be scaled from this drawing. All dimensions to be checked and confirmed on site