




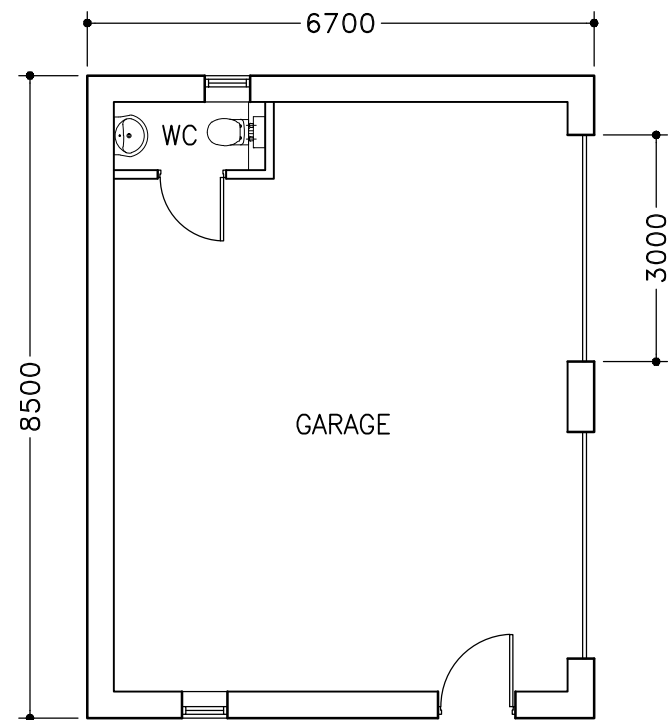


GENERAL LAYOUT

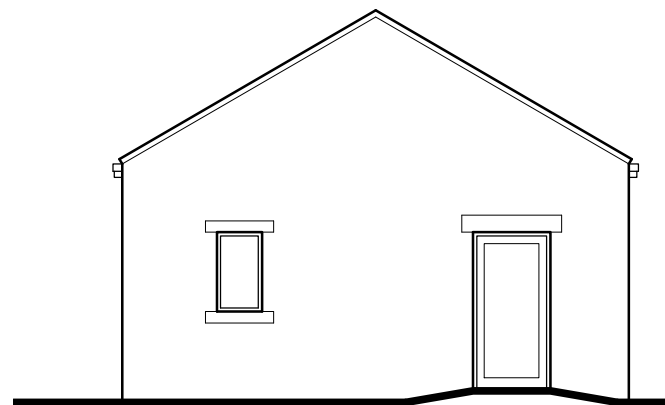


NORTH ELEVATION

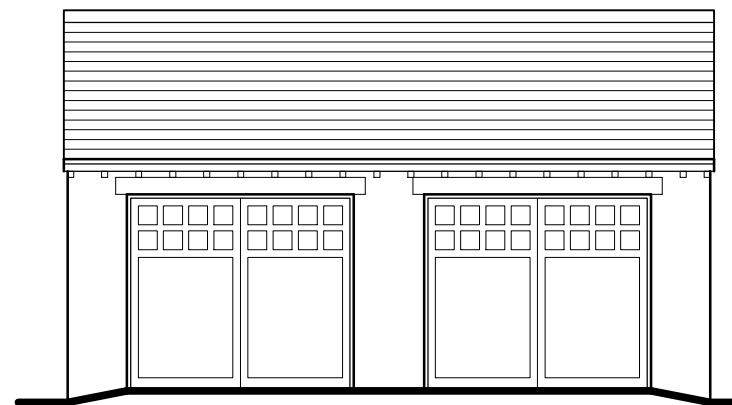

WEST ELEVATION

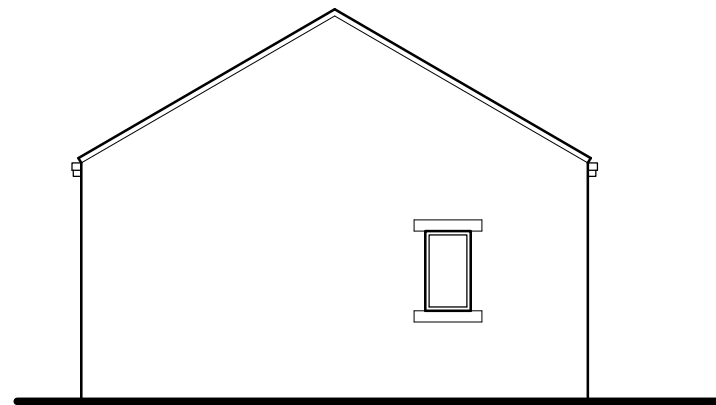

SOUTH ELEVATION

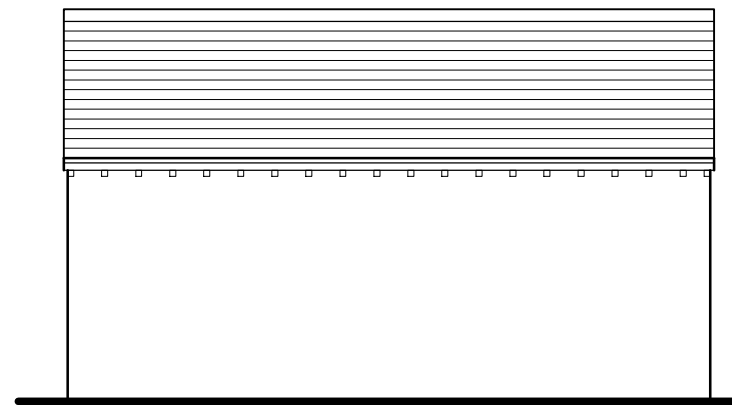

EAST ELEVATION

NOTES

- 1 ALL WORK TO BE CARRIED OUT IN ACCORDANCE WITH THE BUILDING REGULATIONS AND THE REQUIREMENTS OF THE LOCAL AUTHORITY.
- 2 NO DIMENSIONS TO BE SCALED FROM THIS DRAWING.
- 3 THE CONTRACTOR SHALL VERIFY ALL LEVELS AND DIMENSIONS ON SITE BEFORE COMMENCEMENT OF WORK.
- 4 ON SITE ALTERATIONS TO THE CONSTRUCTION OR FINISHES SHOWN OR IMPLIED ON THIS DRAWING MUST BE DRAWN TO THE ATTENTION OF THE ARCHITECT BEFORE SUCH WORK IS IMPLEMENTED.
- 5 ALL TIMBERS REQUIRE PRESERVATIVE TREATMENT

© COPYRIGHT RESERVED

|    |          |                           |
|----|----------|---------------------------|
| 02 | 14.08.25 | Window added back into WC |
| 01 | 25.07.22 | Window removed            |

| Rev | Date | Details |
|-----|------|---------|
|-----|------|---------|

Drawing Status:

PLANNING

**PROGRESSIVE**

Progressive Architecture,  
4 Lewisham Road, Slaithwaite, West Yorkshire, HD7 5AL. Tel: 01484 846786

Client:

Michael Buckley

Site:

9 Scar End  
Thurstonland Bank Road  
Brockholes HD9 7EP

Drawing Title:

Proposed Garage

|                 |                 |           |
|-----------------|-----------------|-----------|
| Project Number: | Drawing Number: | Revision: |
| P1131           | 21              | 02        |
| Date:           | Scale:          | Drawn:    |
| 25.07.25        | 1:100 @ A3      | RA        |