


NOTE
 Drawing use for status issued for only. Feasibility & Planning drawings are not intended for construction or manufacture. J Mahoney Architects Ltd cannot accept any responsibility for issues arising due to this.





All dimensions to be checked on site and any discrepancies to be notified prior to the commencement of work.

Do not scale from this drawing. If in doubt ask

© J Mahoney Architects

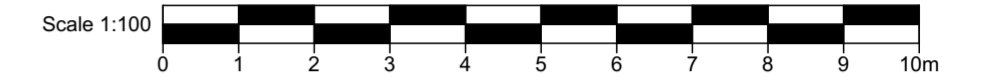

- Materials Legend:
- 1 - Stonework, stretcher bond, random length. Colour: Buff.
 - 2 - uPVC Windows. Colour: Anthracite.
 - 3 - uPVC Windows. Colour: White.
 - 4 - Timber door. Colour: White.
 - 5 - uPVC doors. Colour: White.
 - 6 - Fascias. Colour: Black.
 - 7 - Slate Roof. Colour: Natural.
- Retaining walls & fences hidden for clarity, where necessary.

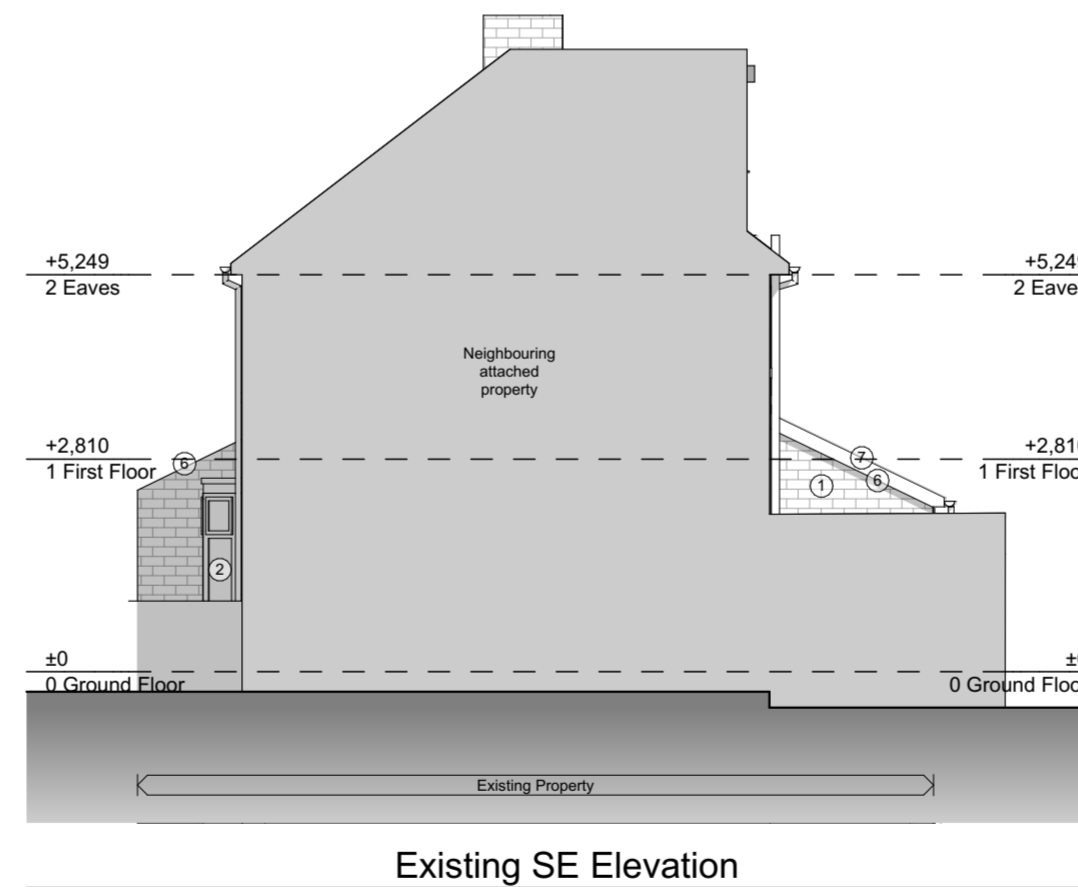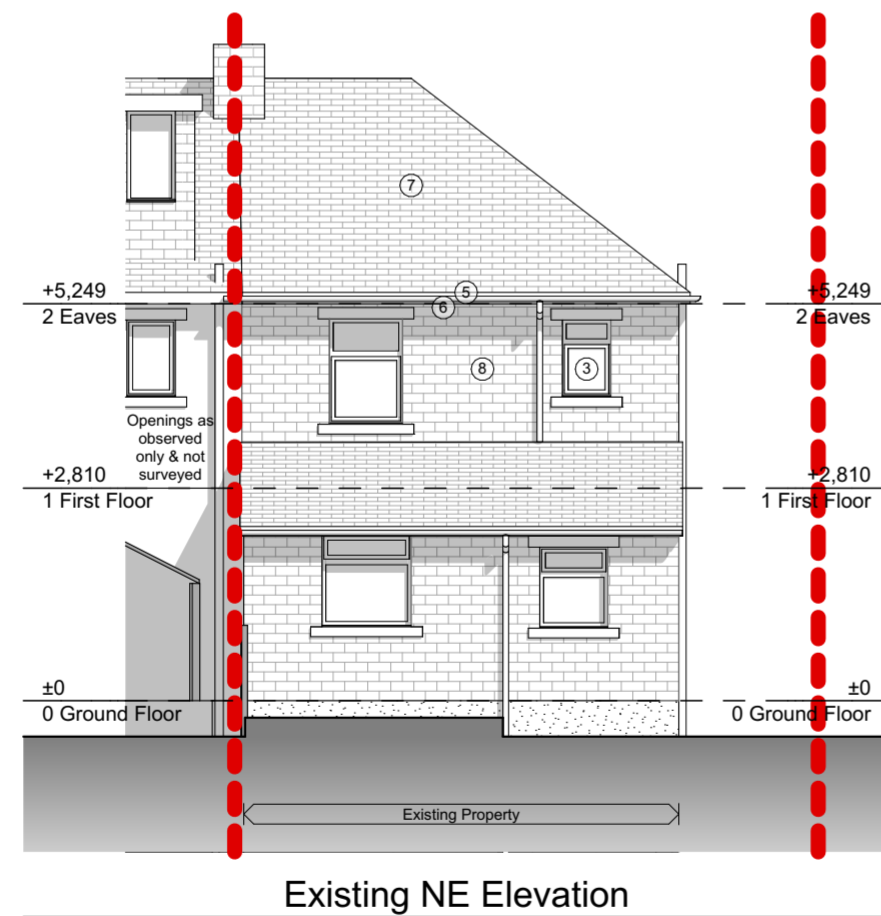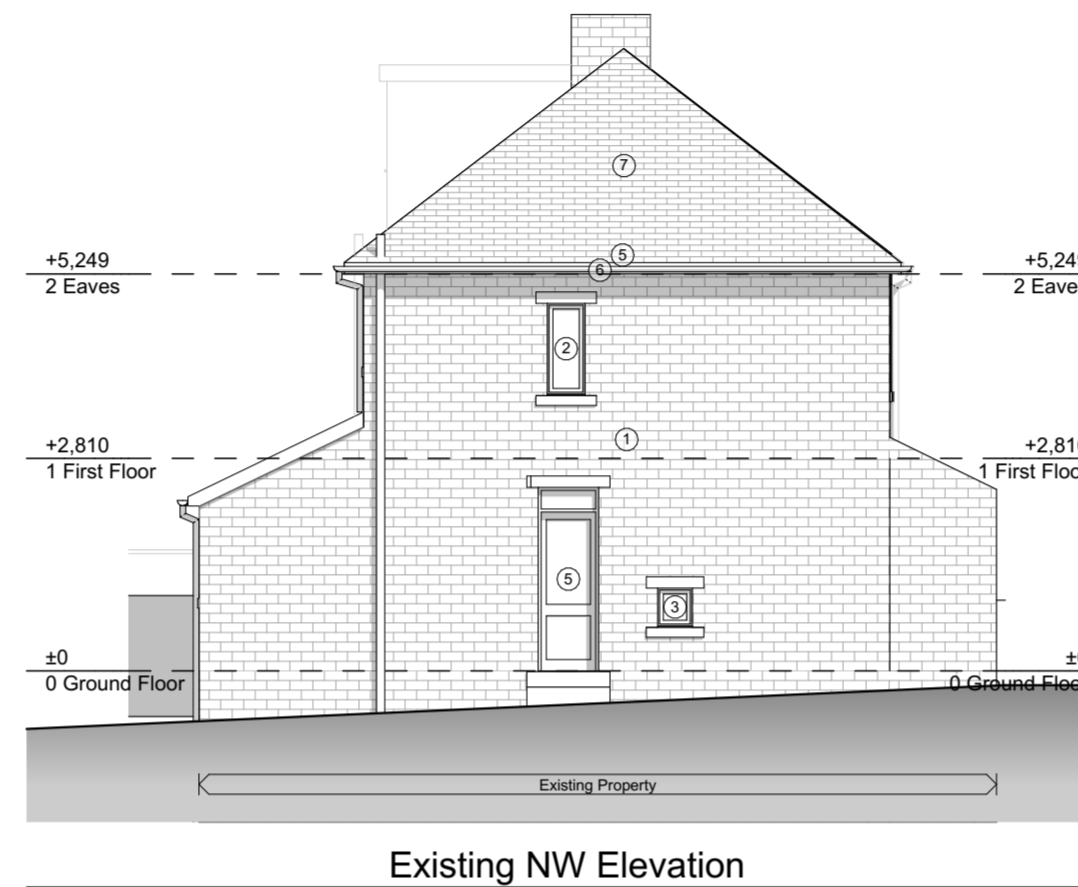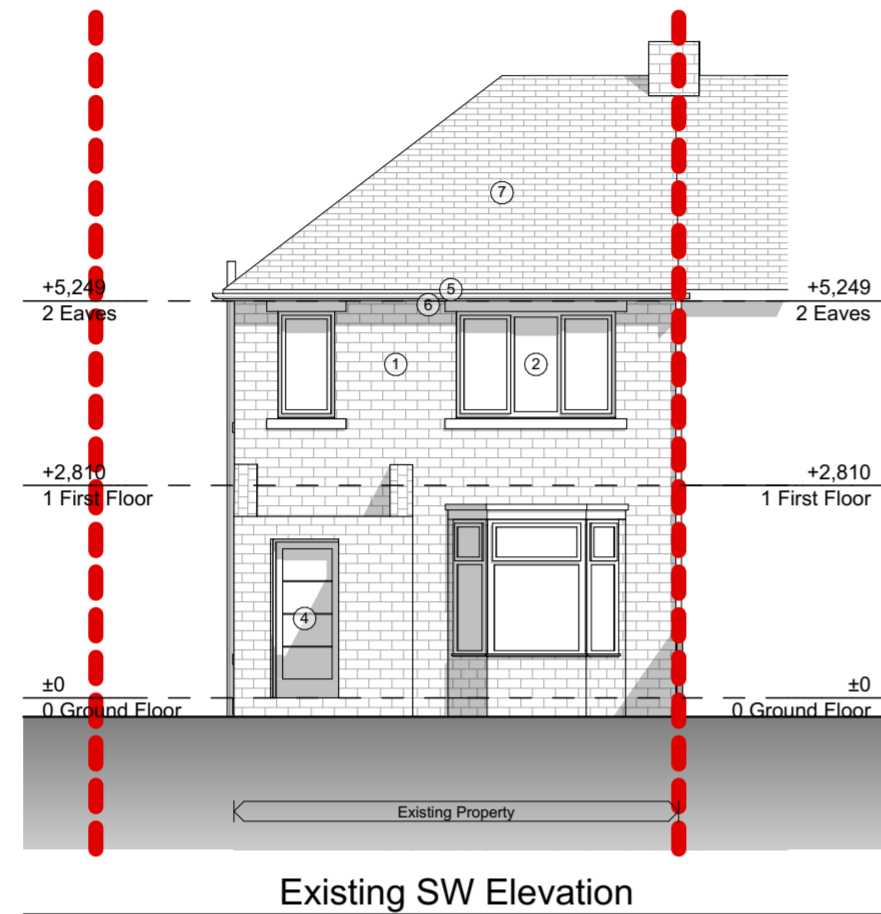

A	Initial issue	19/08/25	JFM
Rev	Revision Notes	Date	Initial

status **PLANNING**

J Mahoney Architects
 Design & Planning

J Mahoney Architects,
 25 Millstones, Oxspring
 Sheffield, S36 8WZ

Tel: 07577572695
 Email: Jmahoneyarchitects@gmail.com

client
Mr Robert Clay

job title
 2505
 16 Banks Ave, Golcar,
 Huddersfield, HD7 4LZ

drg title
 Existing Elevations

date **May 2025** drawn **JFM**

scale **1:100** sheet **A2**

drgw no & revision
RCE-JMA-ZZ-XX-DR-A-(03)001A