


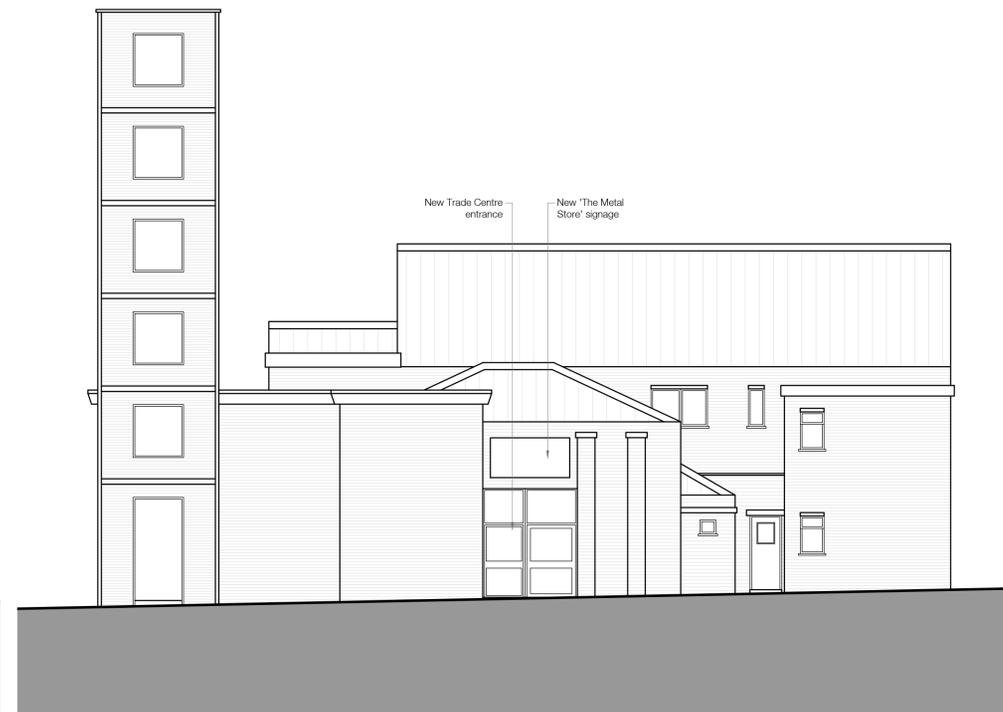


East Elevation



North Elevation



West Elevation

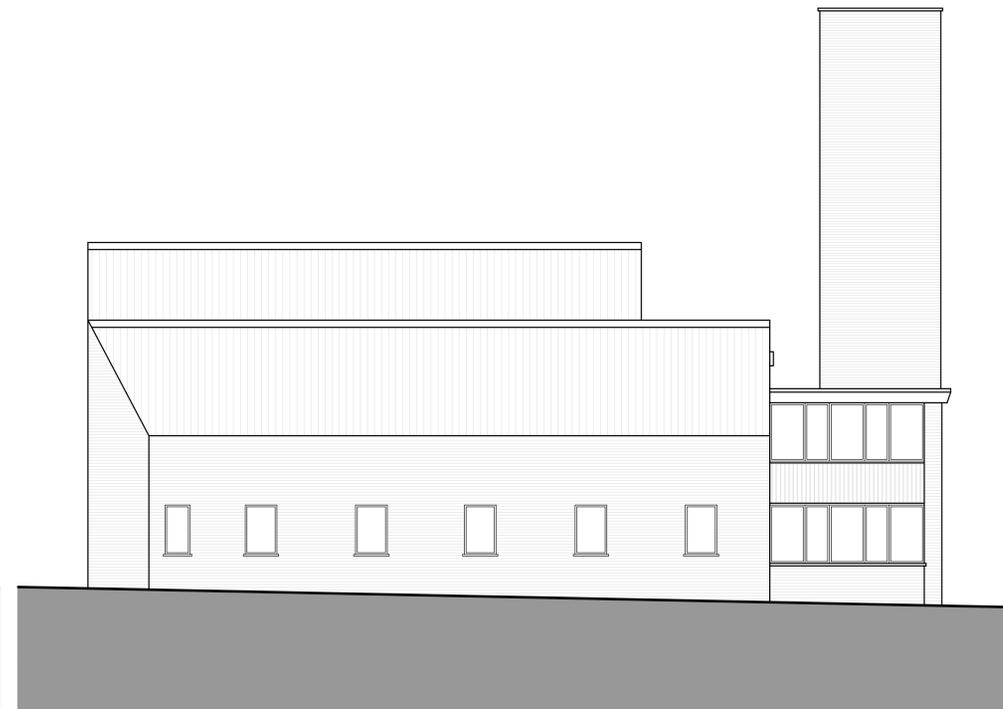

South Elevation

Elevations as Existing

Revision | - Drawn | - Reviewed | - Date | -

planners | urbanists | architects



Junction 41 Business Court, Thorpe Road, East Ardsley, Leeds, West Yorkshire, WF3 2AB
T: 01924 673873 www.spawforths.co.uk mail@spawforths.co.uk

PLANNING

Client Name
The Metal Store


Project Title
Cleckheaton Fire Station

Drawing Title
Elevations as Proposed

Drawn By CA	Reviewed By SJB	Scale @ A1 1:100	Date August 2025
-----------------------	---------------------------	----------------------------	----------------------------

Drawing No. P4727 SPA XX ZZ DR A 10 005	Revision
<small>PROJECT NO. COMPANY ZONE LEVEL TYPE ROLE NUMBER</small>	

File Path

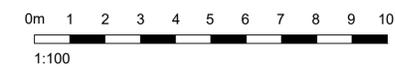

Important notice:
Do not scale off this drawing. Critical dimensions should be checked on site prior to works commencing. Dimensional conflicts should be brought to the company's attention as soon as they become apparent. Failure to do so could render the contractor liable for subsequent losses. Copyright in this drawing and any work executed from this drawing remains the property of Spawforths.