


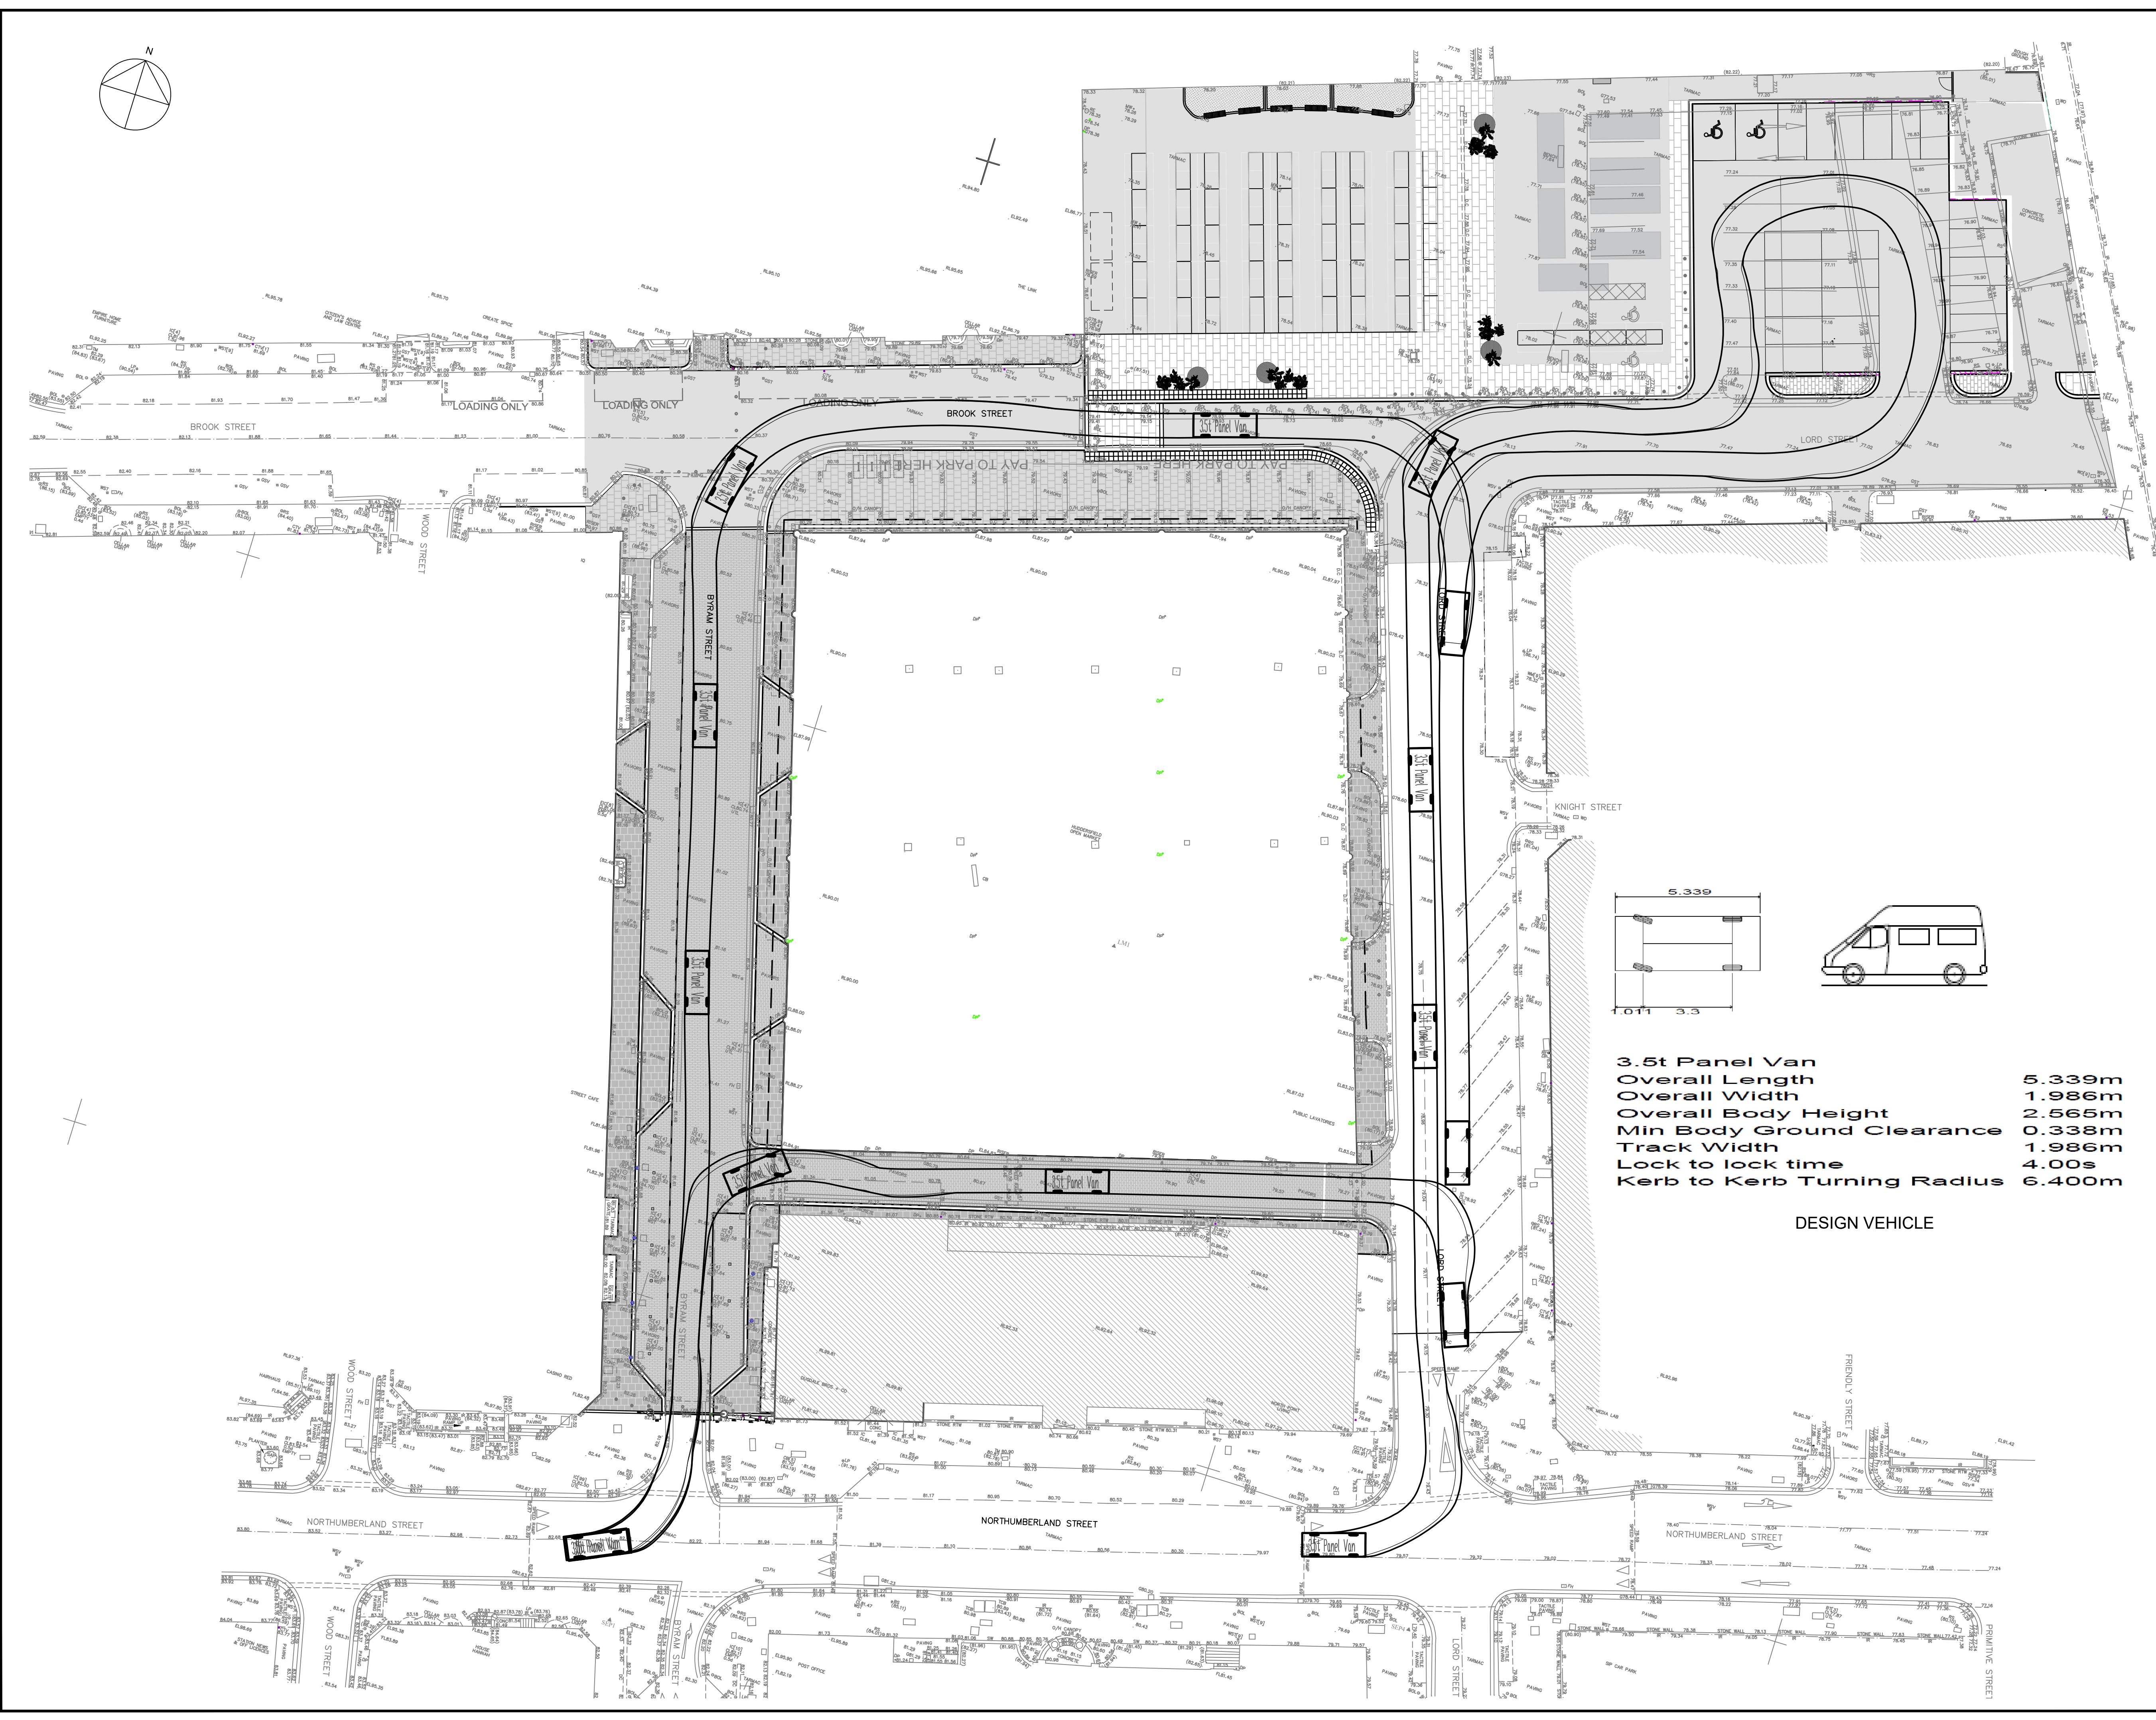

Do not scale from this drawing.
Use written dimensions only.
If in doubt ask.

P03	14/09/2025	I. RHODEN	A. JONES	M. HAMER	PUBLIC REALM LAYOUT UPDATED
P02	06/02/2025	I. RHODEN	A. JONES	M. HAMER	ISSUED FOR PRICING
P01	07/10/2022	I. RHODEN	A. THAIN	M. HAMER	FIRST ISSUE
Revision	Date	Drawn	Checked	Approved	Modifications



SANDERSON WATTS ASSOCIATES
Consulting Engineers

Century House 100 Chapel Lane Wigan WN3 4HG
Tel : 01942 491777 Fax : 01942 491333
e-mail : swa@sandersonwatts.com
Website : www.sandersonwatts.com

Issued for

INFORMATION

Client



Project

**HUDDERSFIELD
OPEN MARKET**

Title

**SWEPT PATH ANALYSIS
SHEET 5 OF 6
PANEL VAN**

Scale	Revision	Original Size
1:250	P03	A1

Dwg. No.

0932-SWA-00-XX-DR-D-114

Copyright Reserved to Sanderson Watts Associates
These plans and specifications are the property of Sanderson Watts Associates, and shall not be re-printed or reproduced, in whole or part, without their written consent, nor shall any building or structure be constructed in accordance with such plans and specifications or any modifications thereof without the written consent of Sanderson Watts Associates.