



1 Byram Street Proposed Section
1 : 200



2 Brook Street Proposed Section
1 : 200




3 Lord Street Proposed Section
1 : 200

Proposed Elevation Notes

- 01 Timber cladding
- 02 Metal framed glazed screens and doors
- 03 Solid curtain wall panel
- 04 Perforated decorative metal panel
- 05 Stall risers with glazed brick slips
- 06 Existing redecorated cast iron frame
- 07 Metal framed decorative stained glass window
- 08 Salvaged and repurposed existing decorative doors
- 09 Frameless glazing with silicone joints
- 10 Existing redecorated column with painted finish
- 11 Heritage Style Windcather
- 12 Metal signage board

Do not remove this panel from this drawing. Do not scale from this drawing. All dimensions and levels are to be checked on site. All discrepancies, errors and omissions must be reported immediately to Greig and Stephenson Ltd. The contractor is responsible for setting out, checking and confirming all site conditions prior to fabrication and construction. All building and fabrication works are to be carried out in accordance with the Local and National Building Codes, practices and standards. This drawing is copyright and must not be reproduced without the written consent of Greig and Stephenson Ltd. Greig and Stephenson Ltd. accept no responsibility for any loss or expenses arising from use of this drawing for any purpose other than those agreed in writing by Greig and Stephenson Ltd. This drawing is not to be used by any third party without the written consent of Greig and Stephenson Ltd.

To be read in conjunction with other design information.
Refer to document HUD001-GSA-XX-XX-SP-A-0001 for outline specification.

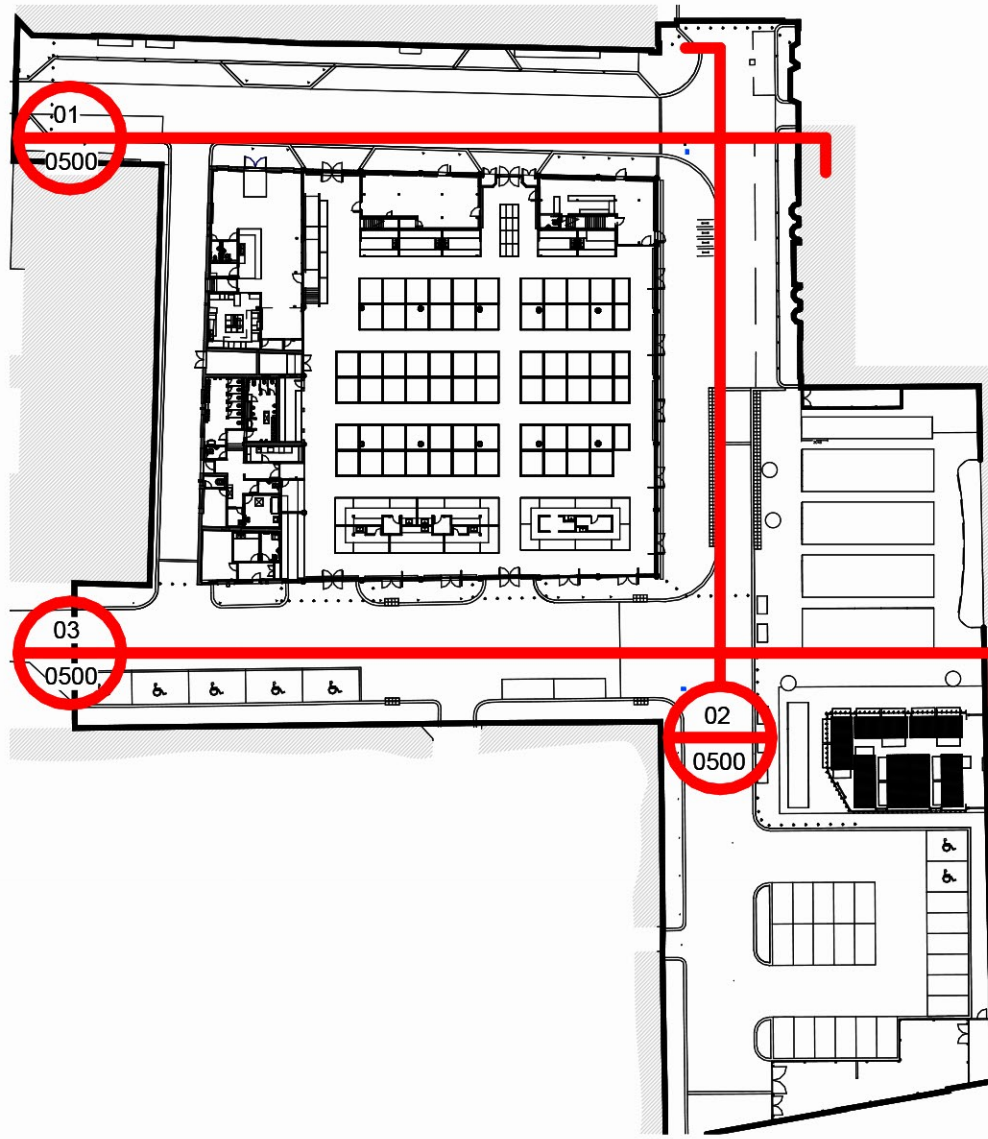

REV	DATE	COMMENT	CS/SS	NM

Greig & Stephenson Architects

Studio SW 201, Screenworks
22 Highbury Grove
London, N5 2ER
tel. 020 7403 5511
fax. 020 7403 5544
email. info@gands.co.uk

CLIENT KIRKLEES COUNCIL

PROJECT HUDDERSFIELD MARKET

STATUS S3 - FOR REVIEW AND COMMENTS

DRAWING Public Realm Proposed Site Elevations
Sheet 1

SCALE	DRW CHKD	RWV APRV	DATE
As indicated @ A1	CS NM	CS NM	31/05/24

DRAWING NUMBER
HMH-GSA-ZZ-XX-D-A-0500

REVISION
P01

