
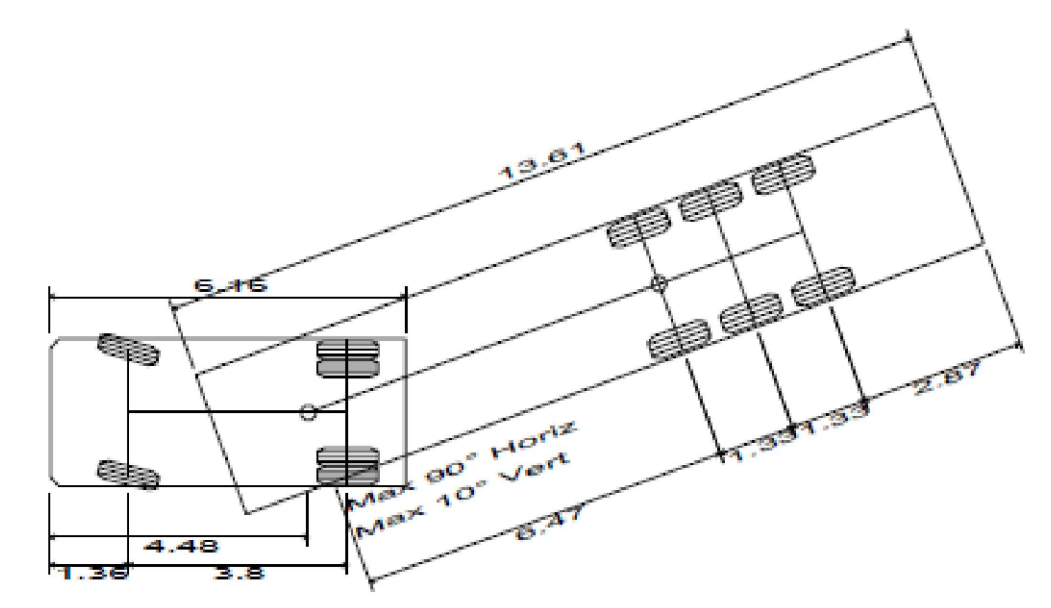


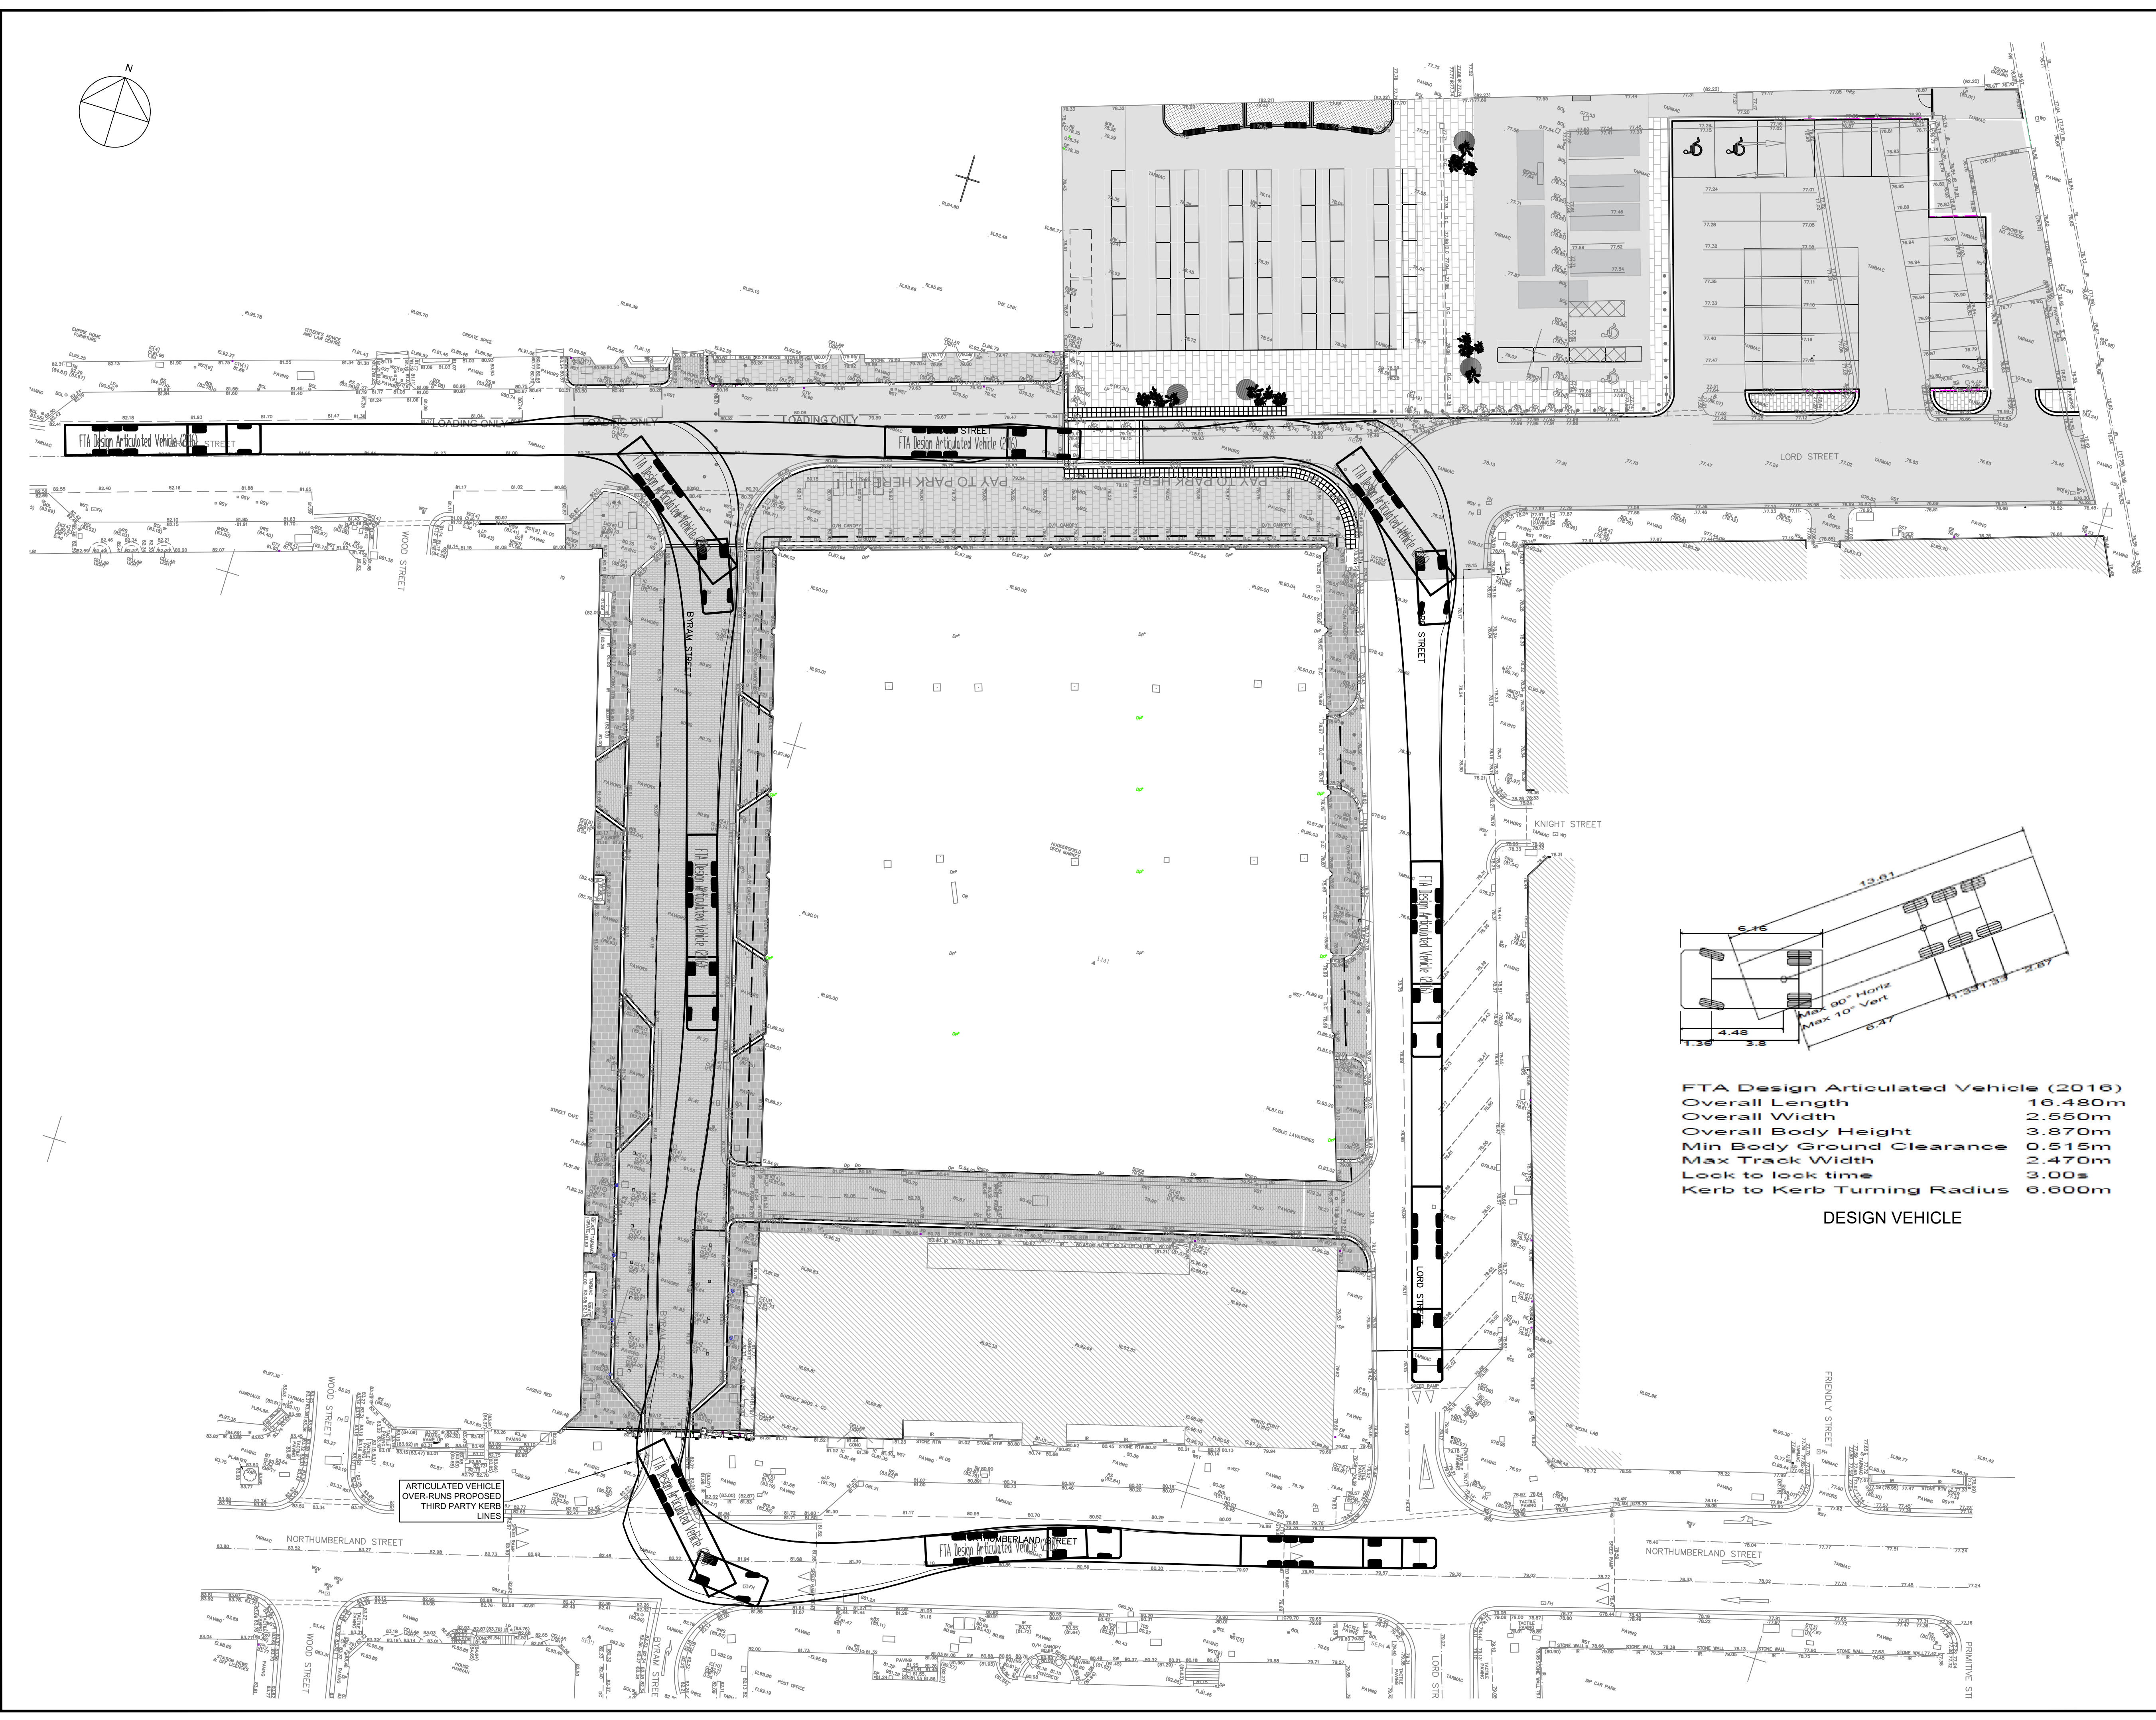

FTA Design Articulated Vehicle (2016)
Overall Length 16.480m
Overall Width 2.550m
Overall Body Height 3.870m
Min Body Ground Clearance 0.515m
Max Track Width 2.470m
Lock to lock time 3.00s
Kerb to Kerb Turning Radius 6.600m

DESIGN VEHICLE

Do not scale from this drawing.
Use written dimensions only.
If in doubt ask.

P04	14/08/2025	I RHODEN	A JONES	M HAMER	PUBLIC REALM LAYOUT UPDATED
P03	09/02/2025	I RHODEN	A JONES	M HAMER	ISSUED FOR PRICING
P02	26/10/2022	I RHODEN	A THAIN	M HAMER	ARCHITECT LAYOUT AMENDED
P01	30/06/2022	I RHODEN	A THAIN	M HAMER	FIRST ISSUE
Revision	Date	Drawn	Checked	Approved	Modifications

swa
SANDERSON WATTS ASSOCIATES
Consulting Engineers

Century House 100 Chapel Lane Wigan WN3 4HG
Tel : 01942 491777 Fax : 01942 491333
e-mail : swa@sandersonwatts.com
Website : www.sandersonwatts.com

Issued for

INFORMATION

Client

Kirklees Council

Project

HUDDERSFIELD OPEN MARKET

Title

**SWEPT PATH ANALYSIS
SHEET 1 OF 6
ARTICULATED VEHICLE**

Scale	Revision	Original Size
1:250	P04	A1

Drw. No.

0932-SWA-00-XX-DR-D-110

Copyright Reserved to Sanderson Watts Associates
These plans and specifications are the property of Sanderson Watts Associates, and shall not be re-printed or reproduced, in whole or part, without their written consent, nor shall any building or structure be constructed in accordance with such plans and specifications or any modifications thereof without the written consent of Sanderson Watts Associates.