
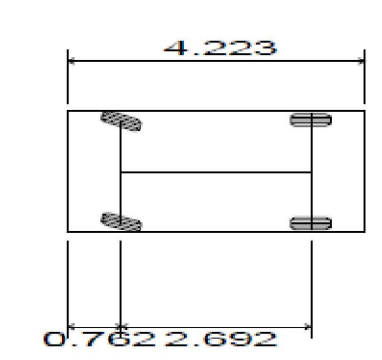


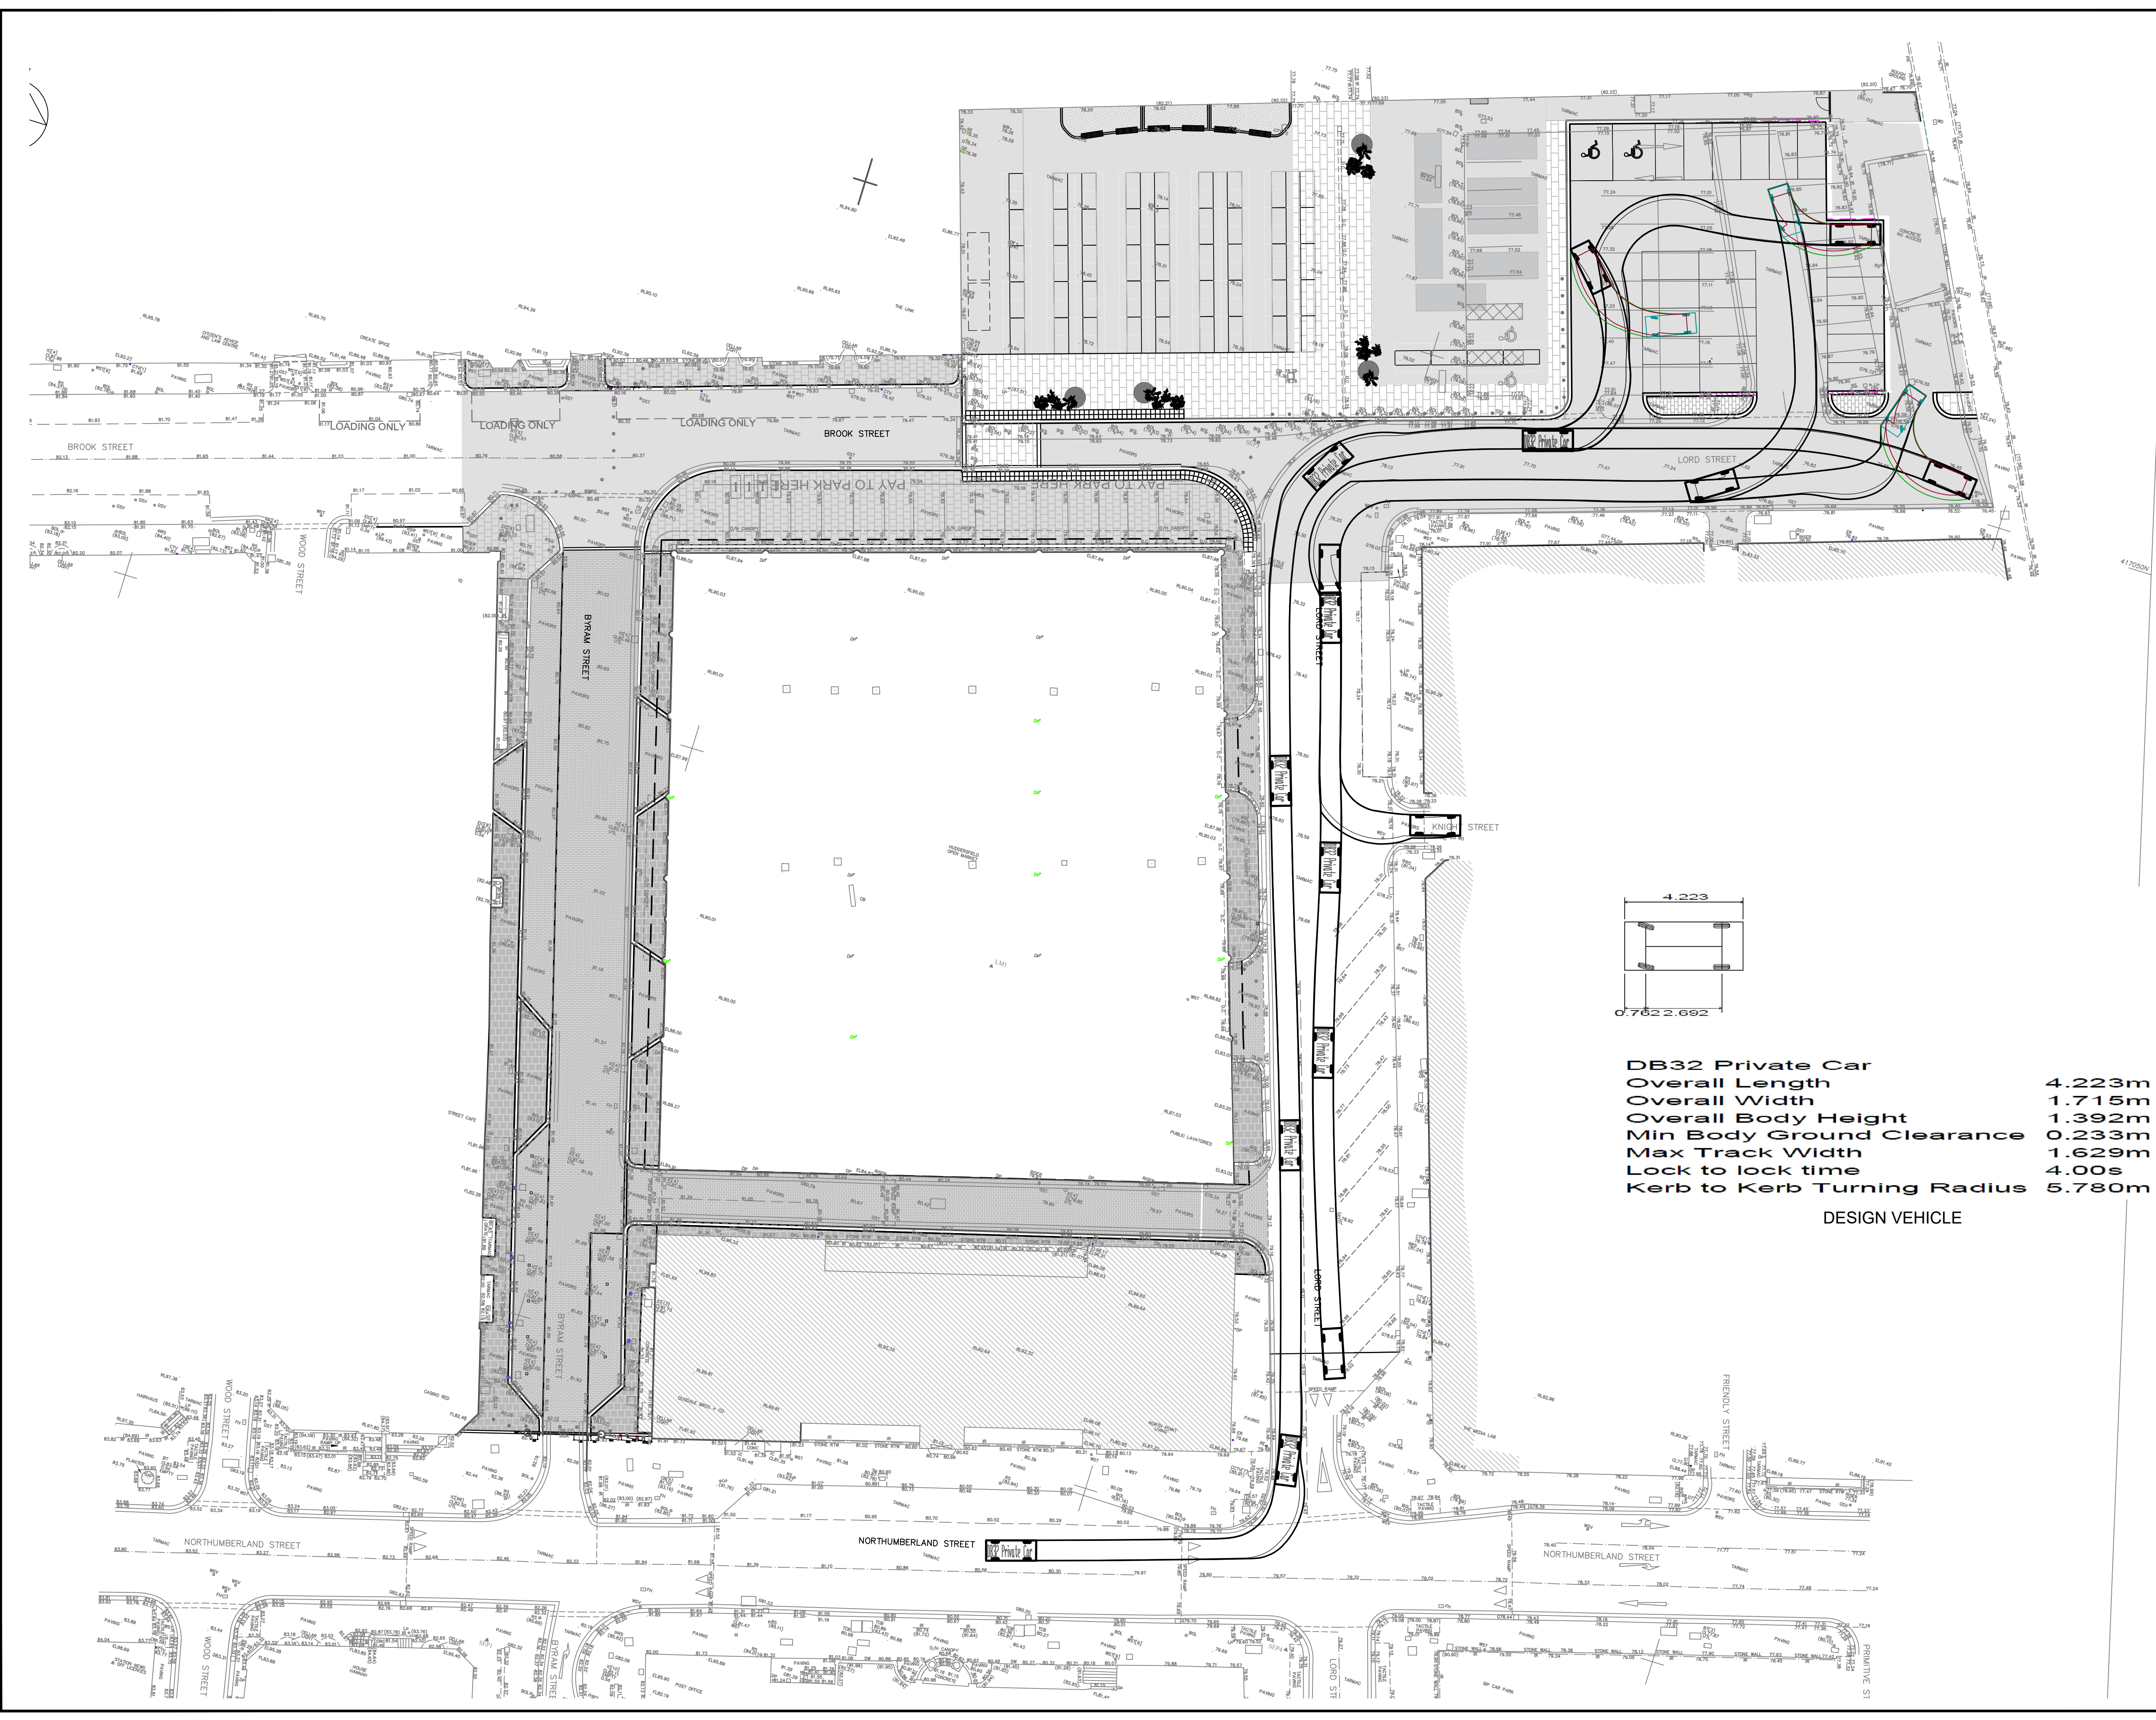

DB32 Private Car
Overall Length 4.223m
Overall Width 1.715m
Overall Body Height 1.392m
Min Body Ground Clearance 0.233m
Max Track Width 1.629m
Lock to lock time 4.00s
Kerb to Kerb Turning Radius 5.780m

DESIGN VEHICLE

Do not scale from this drawing.
Use written dimensions only.
If in doubt ask.

P04	14/09/2025	I RHODEN	M HAMER	PUBLIC REALM LAYOUT UPDATED	
P03	09/02/2025	I RHODEN	A JONES	ISSUED FOR PRICING	
P02	28/10/2022	I RHODEN	A THAIN	ARCHITECT LAYOUT AMENDED	
P01	30/06/2022	I RHODEN	A THAIN	FIRST ISSUE	
Revision	Date	Drawn	Checked	Approved	Modifications

SANDERSON WATTS ASSOCIATES
Consulting Engineers

Century House 100 Chapel Lane Wigan WN3 4HG
Tel : 01942 491777 Fax : 01942 491333
e-mail : swa@sandersonwatts.com
Website : www.sandersonwatts.com

Issued for

INFORMATION

Client

Project

**HUDDERSFIELD
OPEN MARKET**

Title

**SWEPT PATH ANALYSIS
SHEET 3 OF 6
PRIVATE CAR**

Scale	Revision	Original Size
1:250	P04	A1

Dwg. No.

0932-SWA-00-XX-DR-D-112

Copyright Reserved to Sanderson Watts Associates
These plans and specifications are the property of Sanderson Watts Associates, and shall not be re-printed or reproduced, in whole or part, without their written consent, nor shall any building or structure be constructed in accordance with such plans and specifications or any modifications thereof without the written consent of Sanderson Watts Associates.