



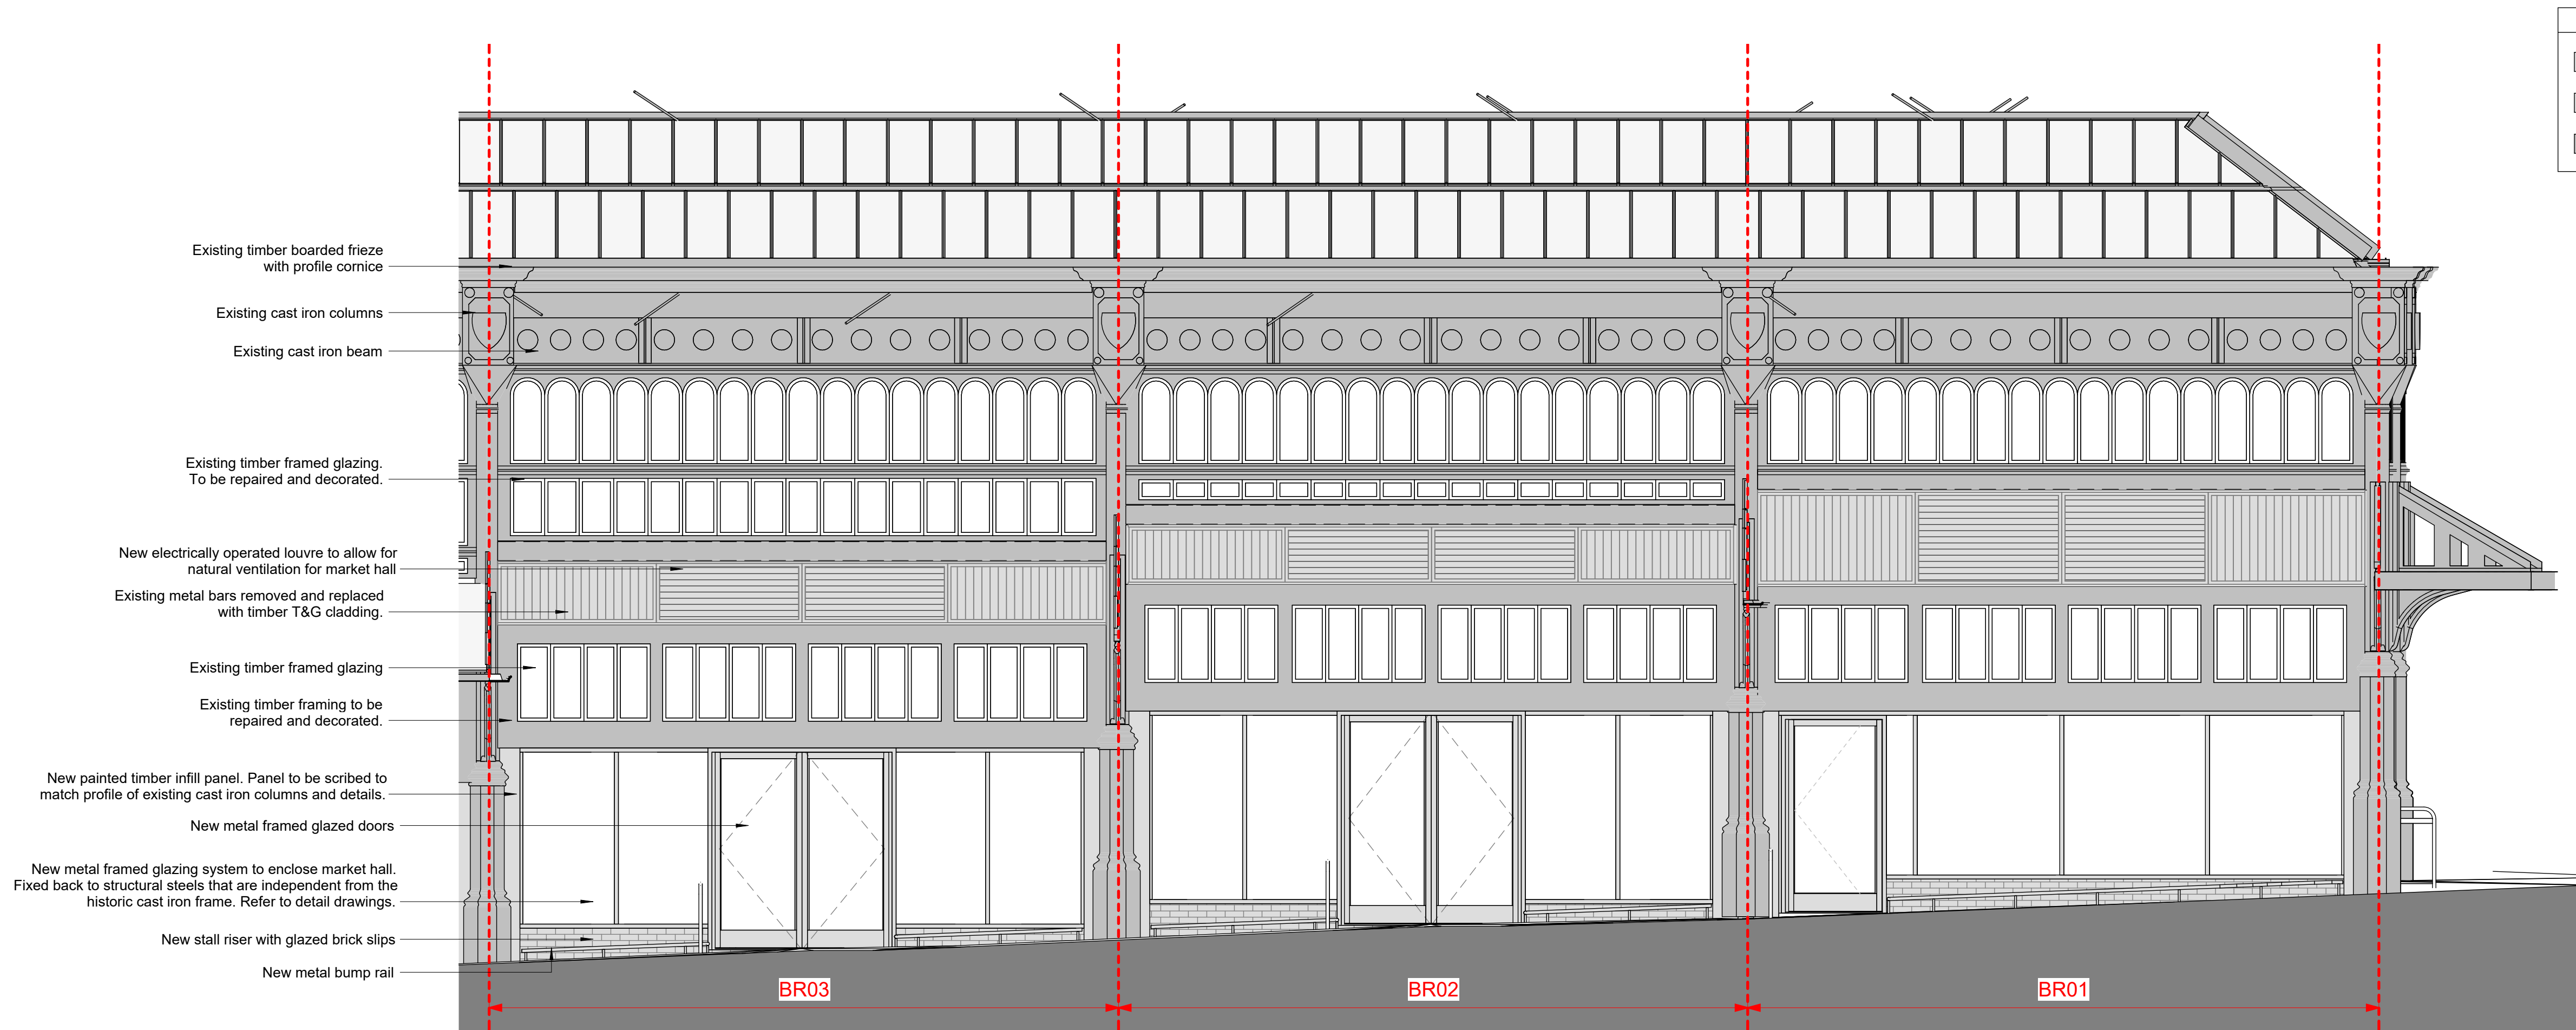

1 BR01-BR03 External Elevation
1 : 50

All glazing to receive manifestation - design to be developed by GSA

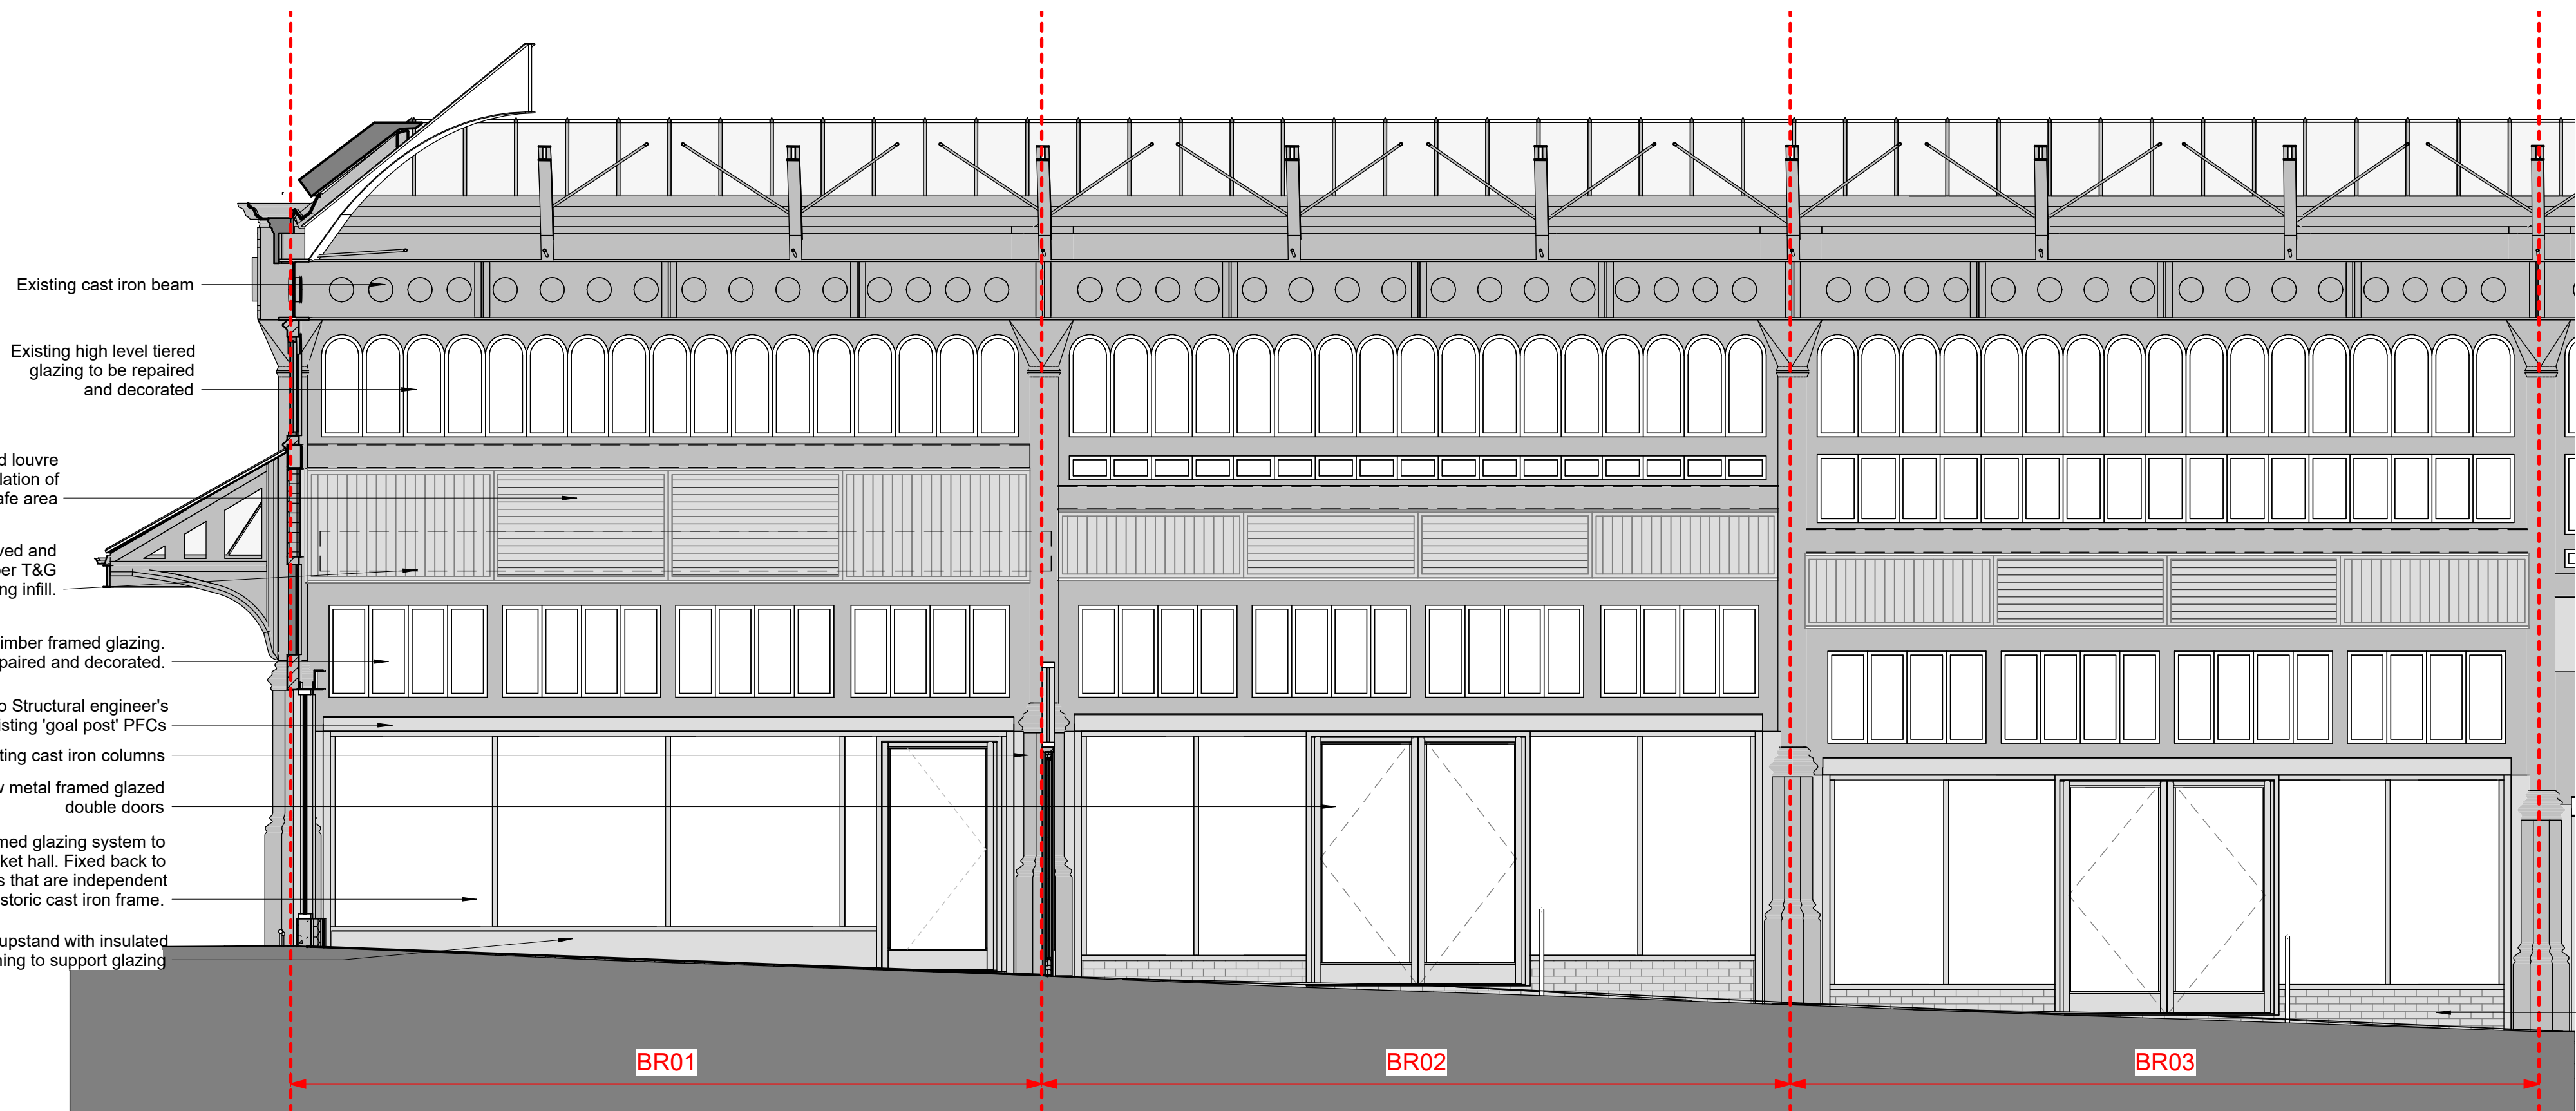

2 BR01-BR03 Internal Elevation
1 : 50

0m 1m 2m 3m 4m 5m
SCALE 1:50 @ A1


NOTE: All existing elements are to be retained, repaired where necessary, and redecorated to ensure they are made good as part of the proposed works.

Do not remove this panel from this drawing. Do not scale from this drawing. All dimensions and levels are to be checked on site. All discrepancies, errors and omissions must be reported immediately to Greig and Stephenson Ltd. The contractor is responsible for setting out, checking and confirming all site conditions prior to fabrication and construction. All building and fabrication works are to be carried out in accordance with the Local and National Building Codes, practices and standards. This drawing is copyright and must not be reproduced without the written consent of Greig and Stephenson Ltd. Greig and Stephenson Ltd. accept no responsibility for any loss or expenses arising from use of this drawing for any purpose other than those agreed in writing by Greig and Stephenson Ltd. This drawing is not to be used by any third party without the written consent of Greig and Stephenson Ltd.

To be read in conjunction with other design information.

Repair and Restoration works not identified on Proposed Elevation Drawings.

Repair works to be scoped following survey during detailed design. All repairs to follow the approach and principles set out in the repair and restoration methodology in document HMH-GSA-XX-XX-T-A-1009

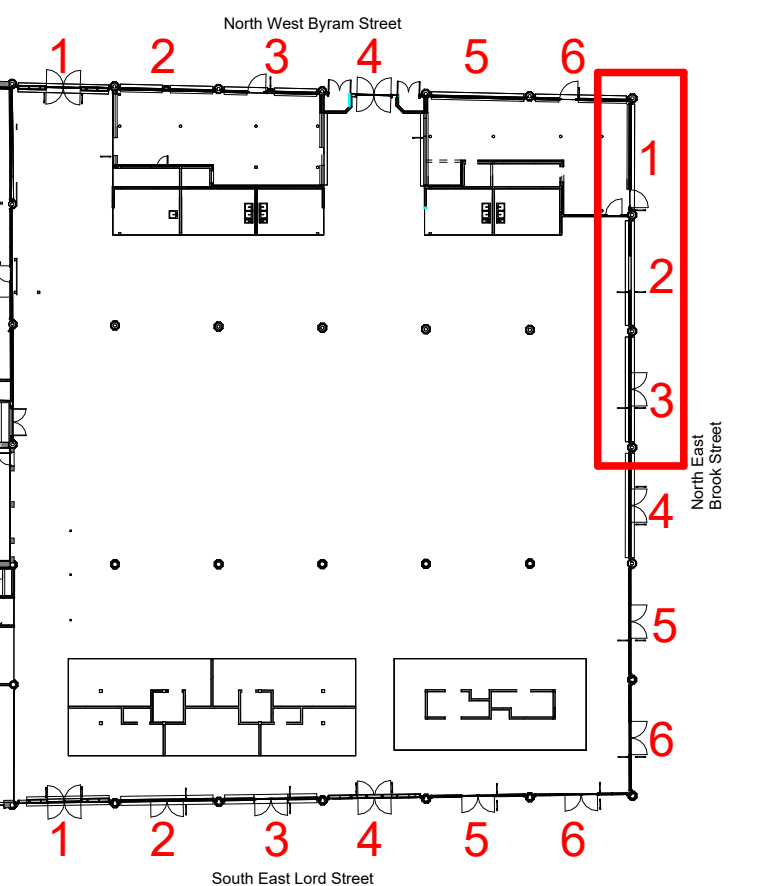

REV	DATE	COMMENT	DRW	APRV
P01	28/03/25	Issued for Planning	CS/SS	NM

Greig & Stephenson Architects
Studio SW 201, Screenworks
22 Highbury Grove
London, N5 2ER
tel. 020 7403 5511
fax. 020 7403 5544
email. info@gands.co.uk

CLIENT KIRKLEES COUNCIL

PROJECT HUDDERSFIELD MARKET

STATUS S3 - FOR REVIEW AND COMMENTS

DRAWING External Façade Detailed Proposals and Repairs Bays BR01-BR03

SCALE 1:50 @ A1

DRW | CHKD SS NM

RVW | APRV SS NM

DATE 24/03/25

DRAWING NUMBER HMH-GSA-MH-XX-D-A-0552

REVISION P01