



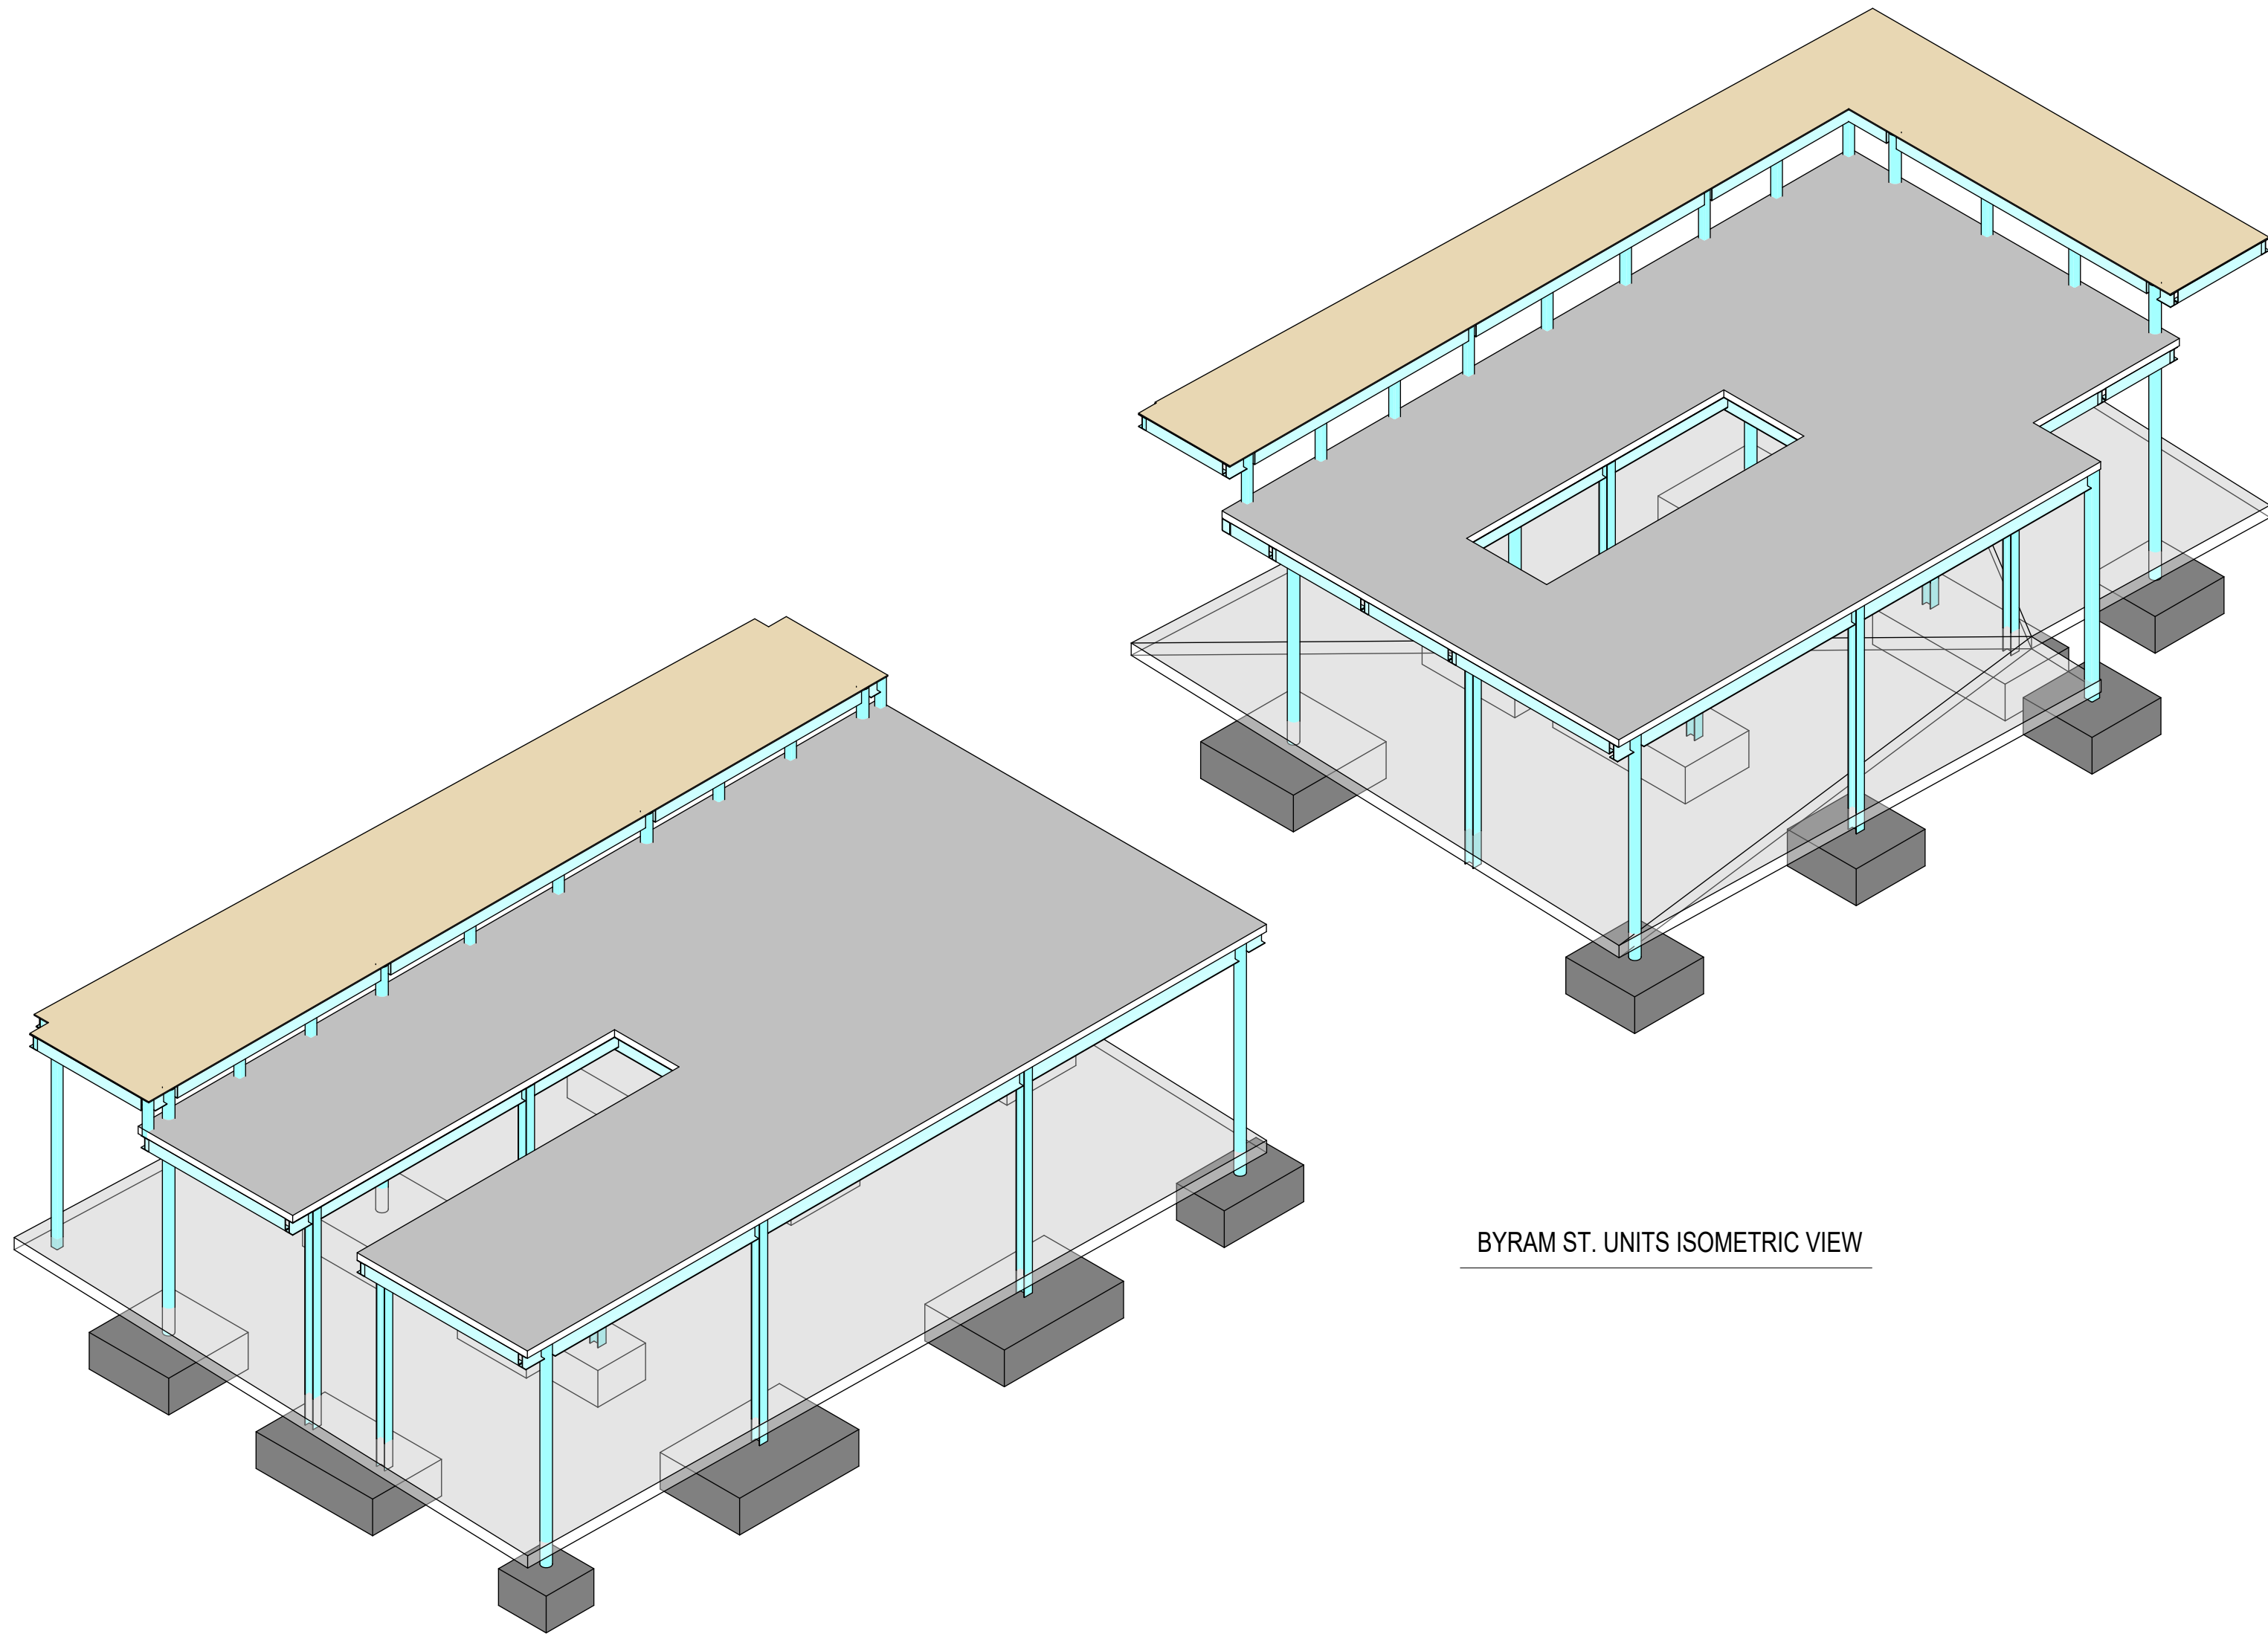

BYRAM ST. UNITS ISOMETRIC VIEW

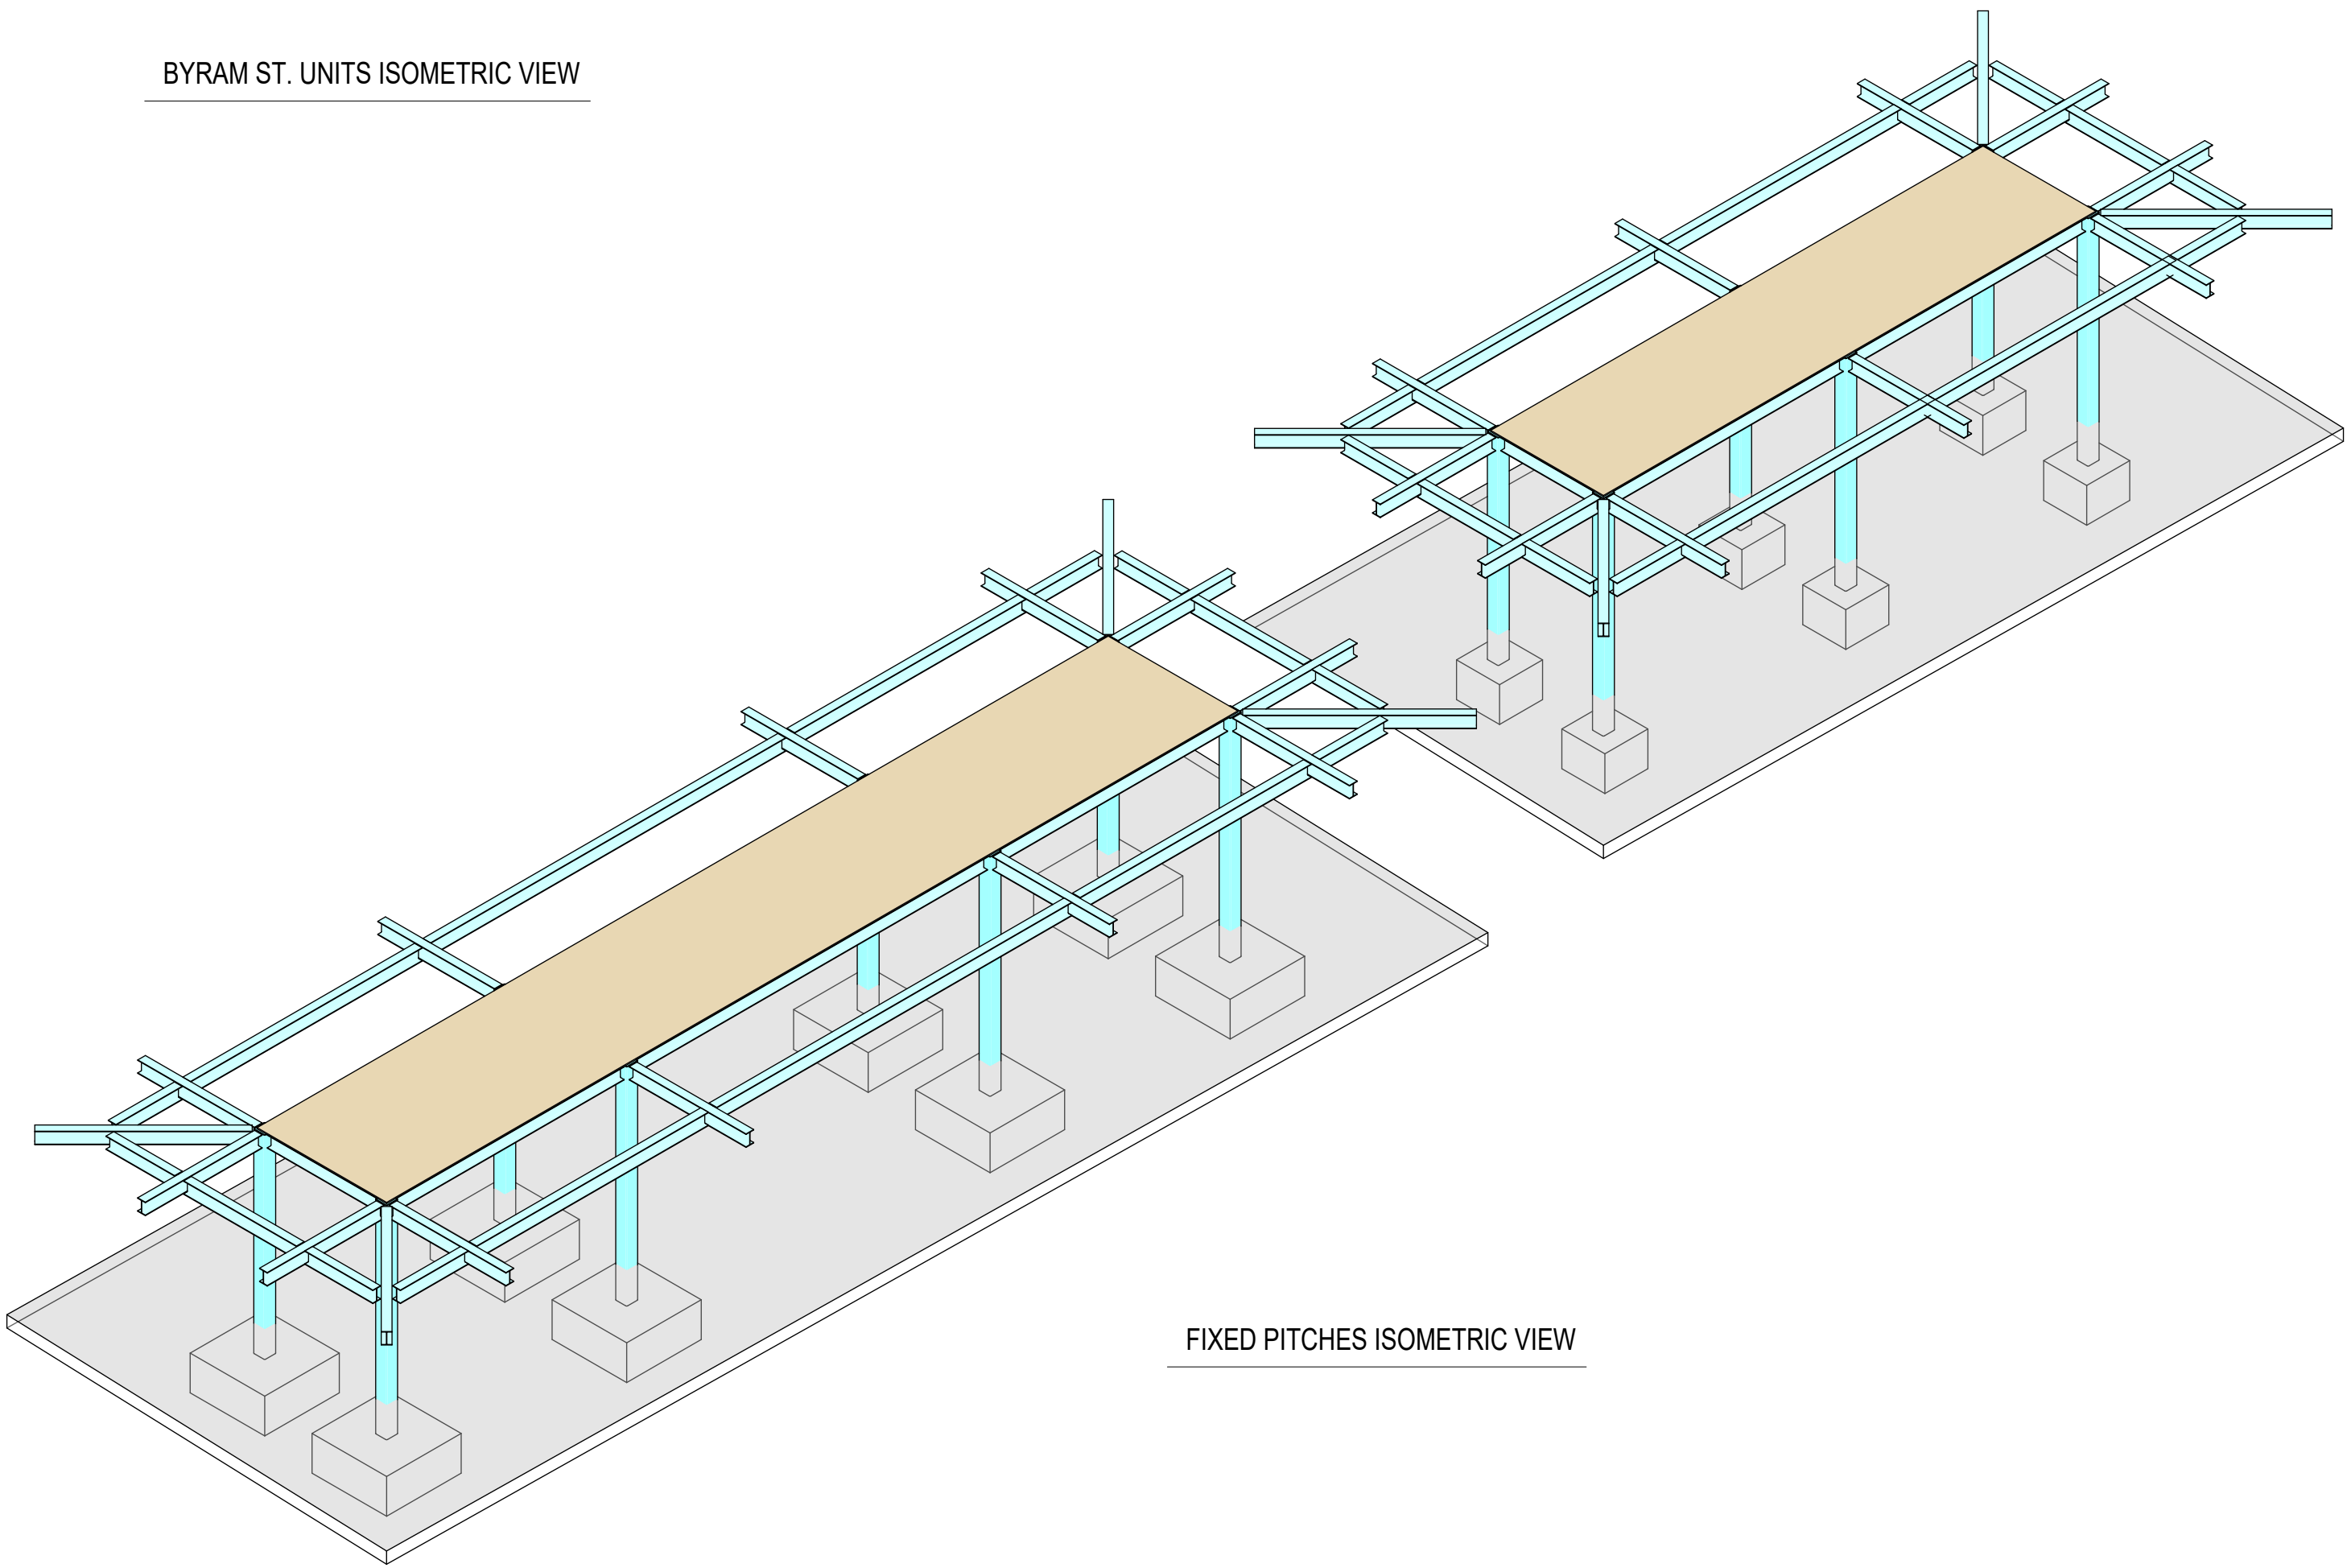

FIXED PITCHES ISOMETRIC VIEW

Do not scale from this drawing.
Use written dimensions only.
If in doubt ask.

Notes

- DO NOT SCALE FROM THIS DRAWING
- ALL DIMENSIONS ARE MILLIMETRES U.N.O.
- ALL LEVELS ARE IN METRES ABOVE ORDNANCE DATUM U.N.O.
- THIS DRAWING IS TO BE READ IN CONJUNCTION WITH ALL RELEVANT ARCHITECTS AND ENGINEERS DRAWINGS AND SPECIFICATIONS.

P02	BS	MM	MM	MM	ISSUED FOR STAGE 3 COORDINATION/PRICING. RESUBMIT TO REFLECT REVISIONS
P01	BS	MM	MM	MM	ISSUED FOR STAGE 3 COORDINATION/PRICING.

Revision	Drawn	Checked	Approved	Modifications



SANDERSON WATTS ASSOCIATES
Consulting Engineers

Century House 100 Chapel Lane Wigan WN3 4HG
Tel : 01942 491777 Fax : 01942 491333
Email : swa@sandersonwatts.com
Website : www.sandersonwatts.com

Client



Project

HUDDERSFIELD MARKET

Title

OPEN MARKET
ISOMETRIC VIEWS

Scale	Revision	Status Code	Original Size
	P02	S1	A1

Orig. No.

1036-SWA-00-XX-DR-S-1500

Copyright Reserved to Sanderson Watts Associates

These plans and specifications are the property of Sanderson Watts Associates, and shall not be re-printed or reproduced, in whole or part, without their written consent, nor shall any building or structure be constructed in accordance with such plans and specifications or any modifications thereof without the written consent of Sanderson Watts Associates.