




APPENDIX A: DRAWINGS

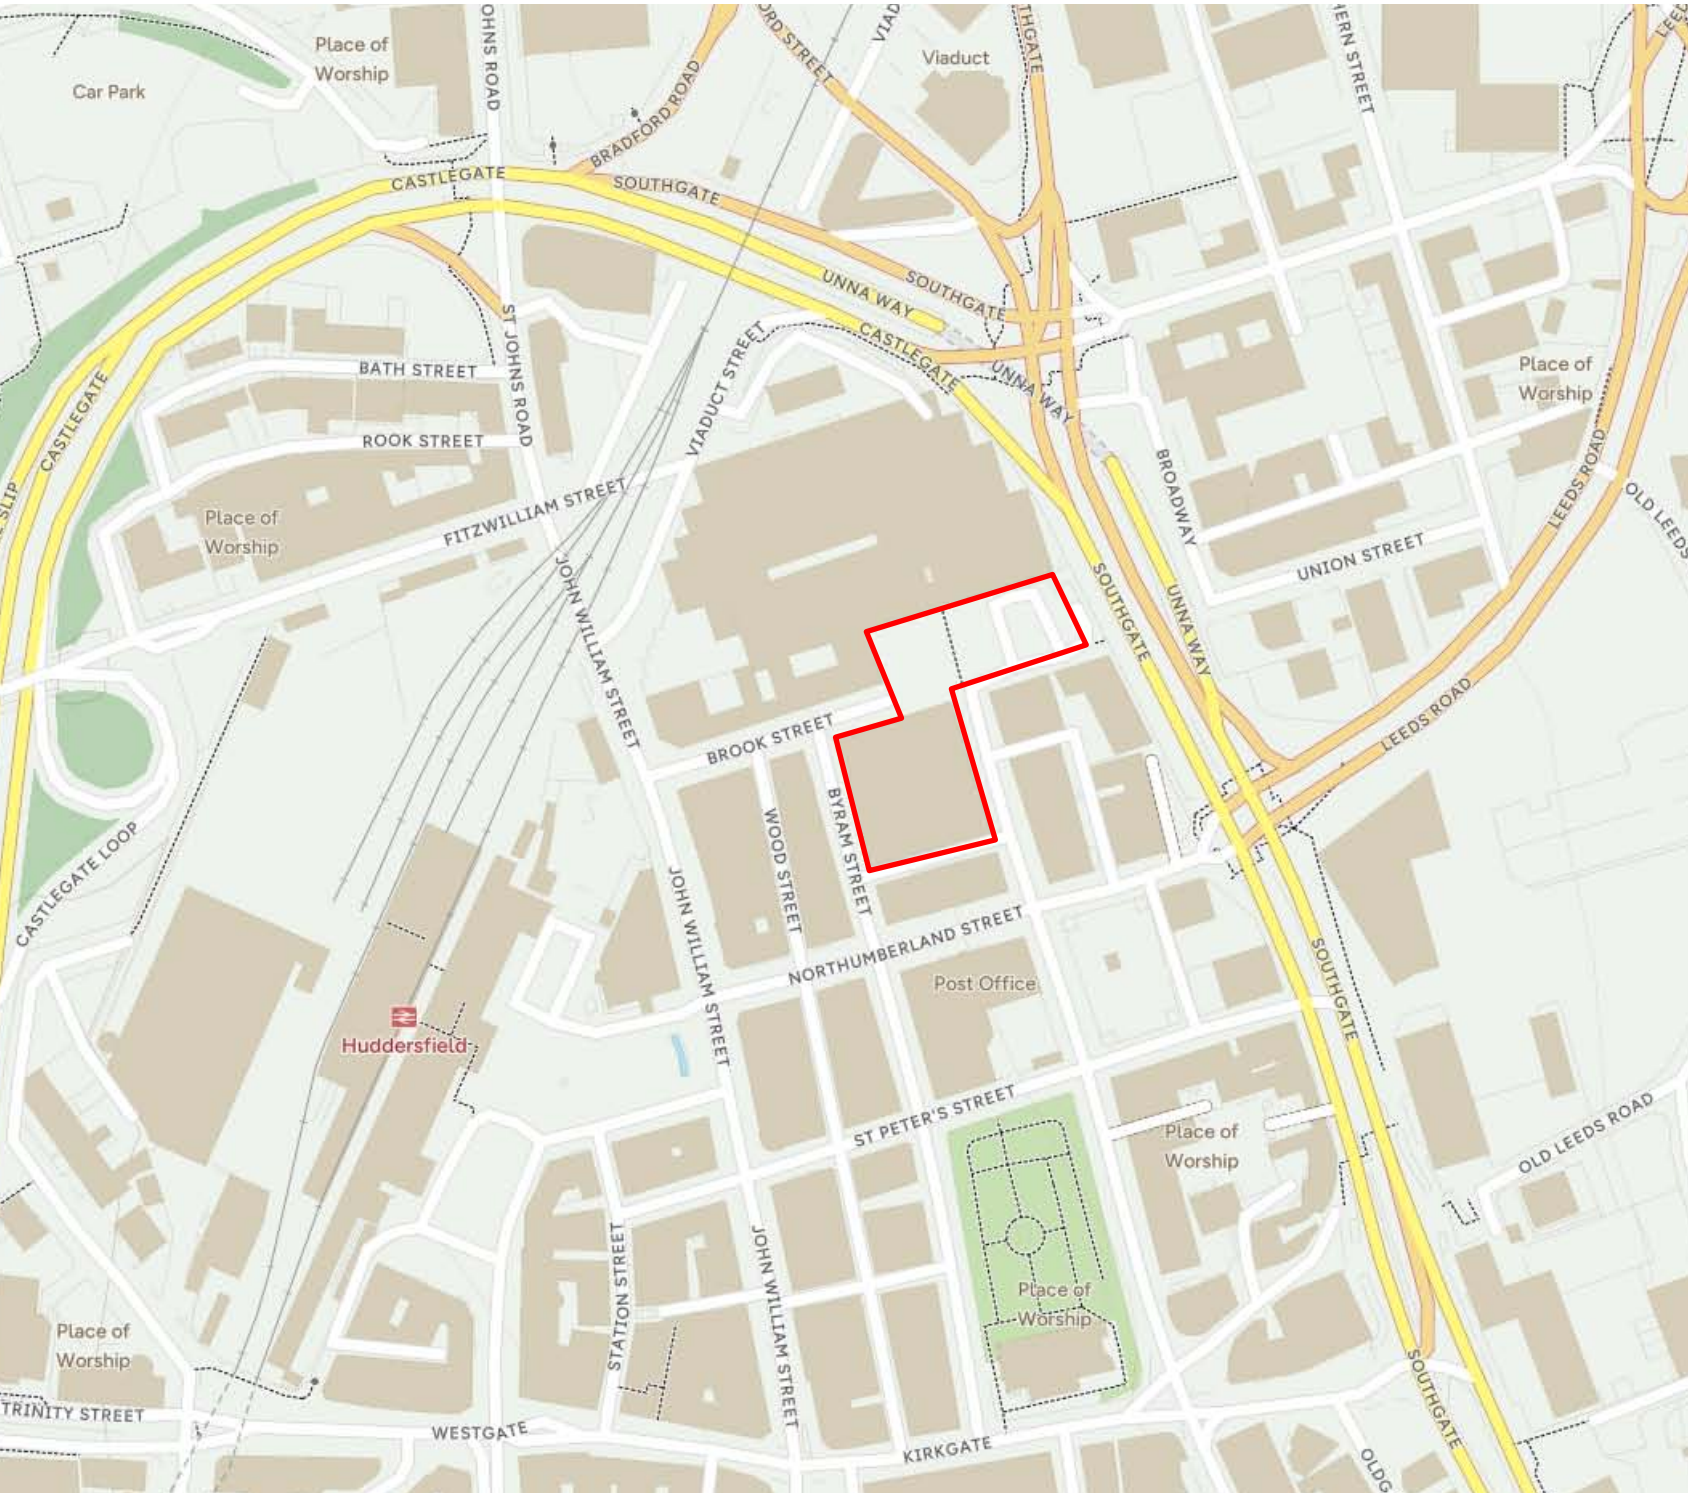

DO NOT SCALE

Notes: Study Site

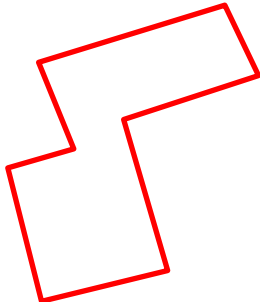

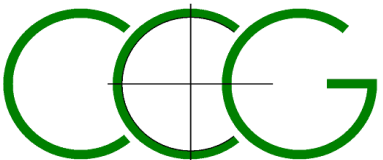

CC GEOTECHNICAL LIMITED  
UNIT 1 DELTIC WAY  
KNOWSLEY INDUSTRIAL ESTATE  
LIVERPOOL  
L33 7BA  
0151 545 2750


|                                   |                   |
|-----------------------------------|-------------------|
| Client:<br>Kirklees BC            |                   |
| Project:<br>Clay Lane, Burtonwood |                   |
| Title:<br>Aerial Photograph       |                   |
| Scale:<br>NTS                     | Issue:<br>01      |
| Drawn by:<br>DG                   | Date:<br>March 25 |
| Project No.<br>CCG-C-24-15006     | Drawing No.<br>01 |

© CC GEOTECHNICAL LIMITED



DO NOT SCALE

Notes: Study Site

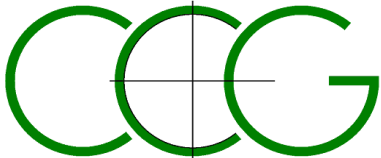

CC GEOTECHNICAL LIMITED  
UNIT 1 DELTIC WAY  
KNOWSLEY INDUSTRIAL ESTATE  
LIVERPOOL  
L33 7BA  
0151 545 2750

Client:  
Kirklees BC

Project:  
Clay Lane, Burtonwood

Title:  
Aerial Photograph

Scale:  
NTS


Issue:  
01

Drawn by:  
DG


Date:  
March 2025

Project No.  
CCG-C-24-15006

Drawing No.  
02

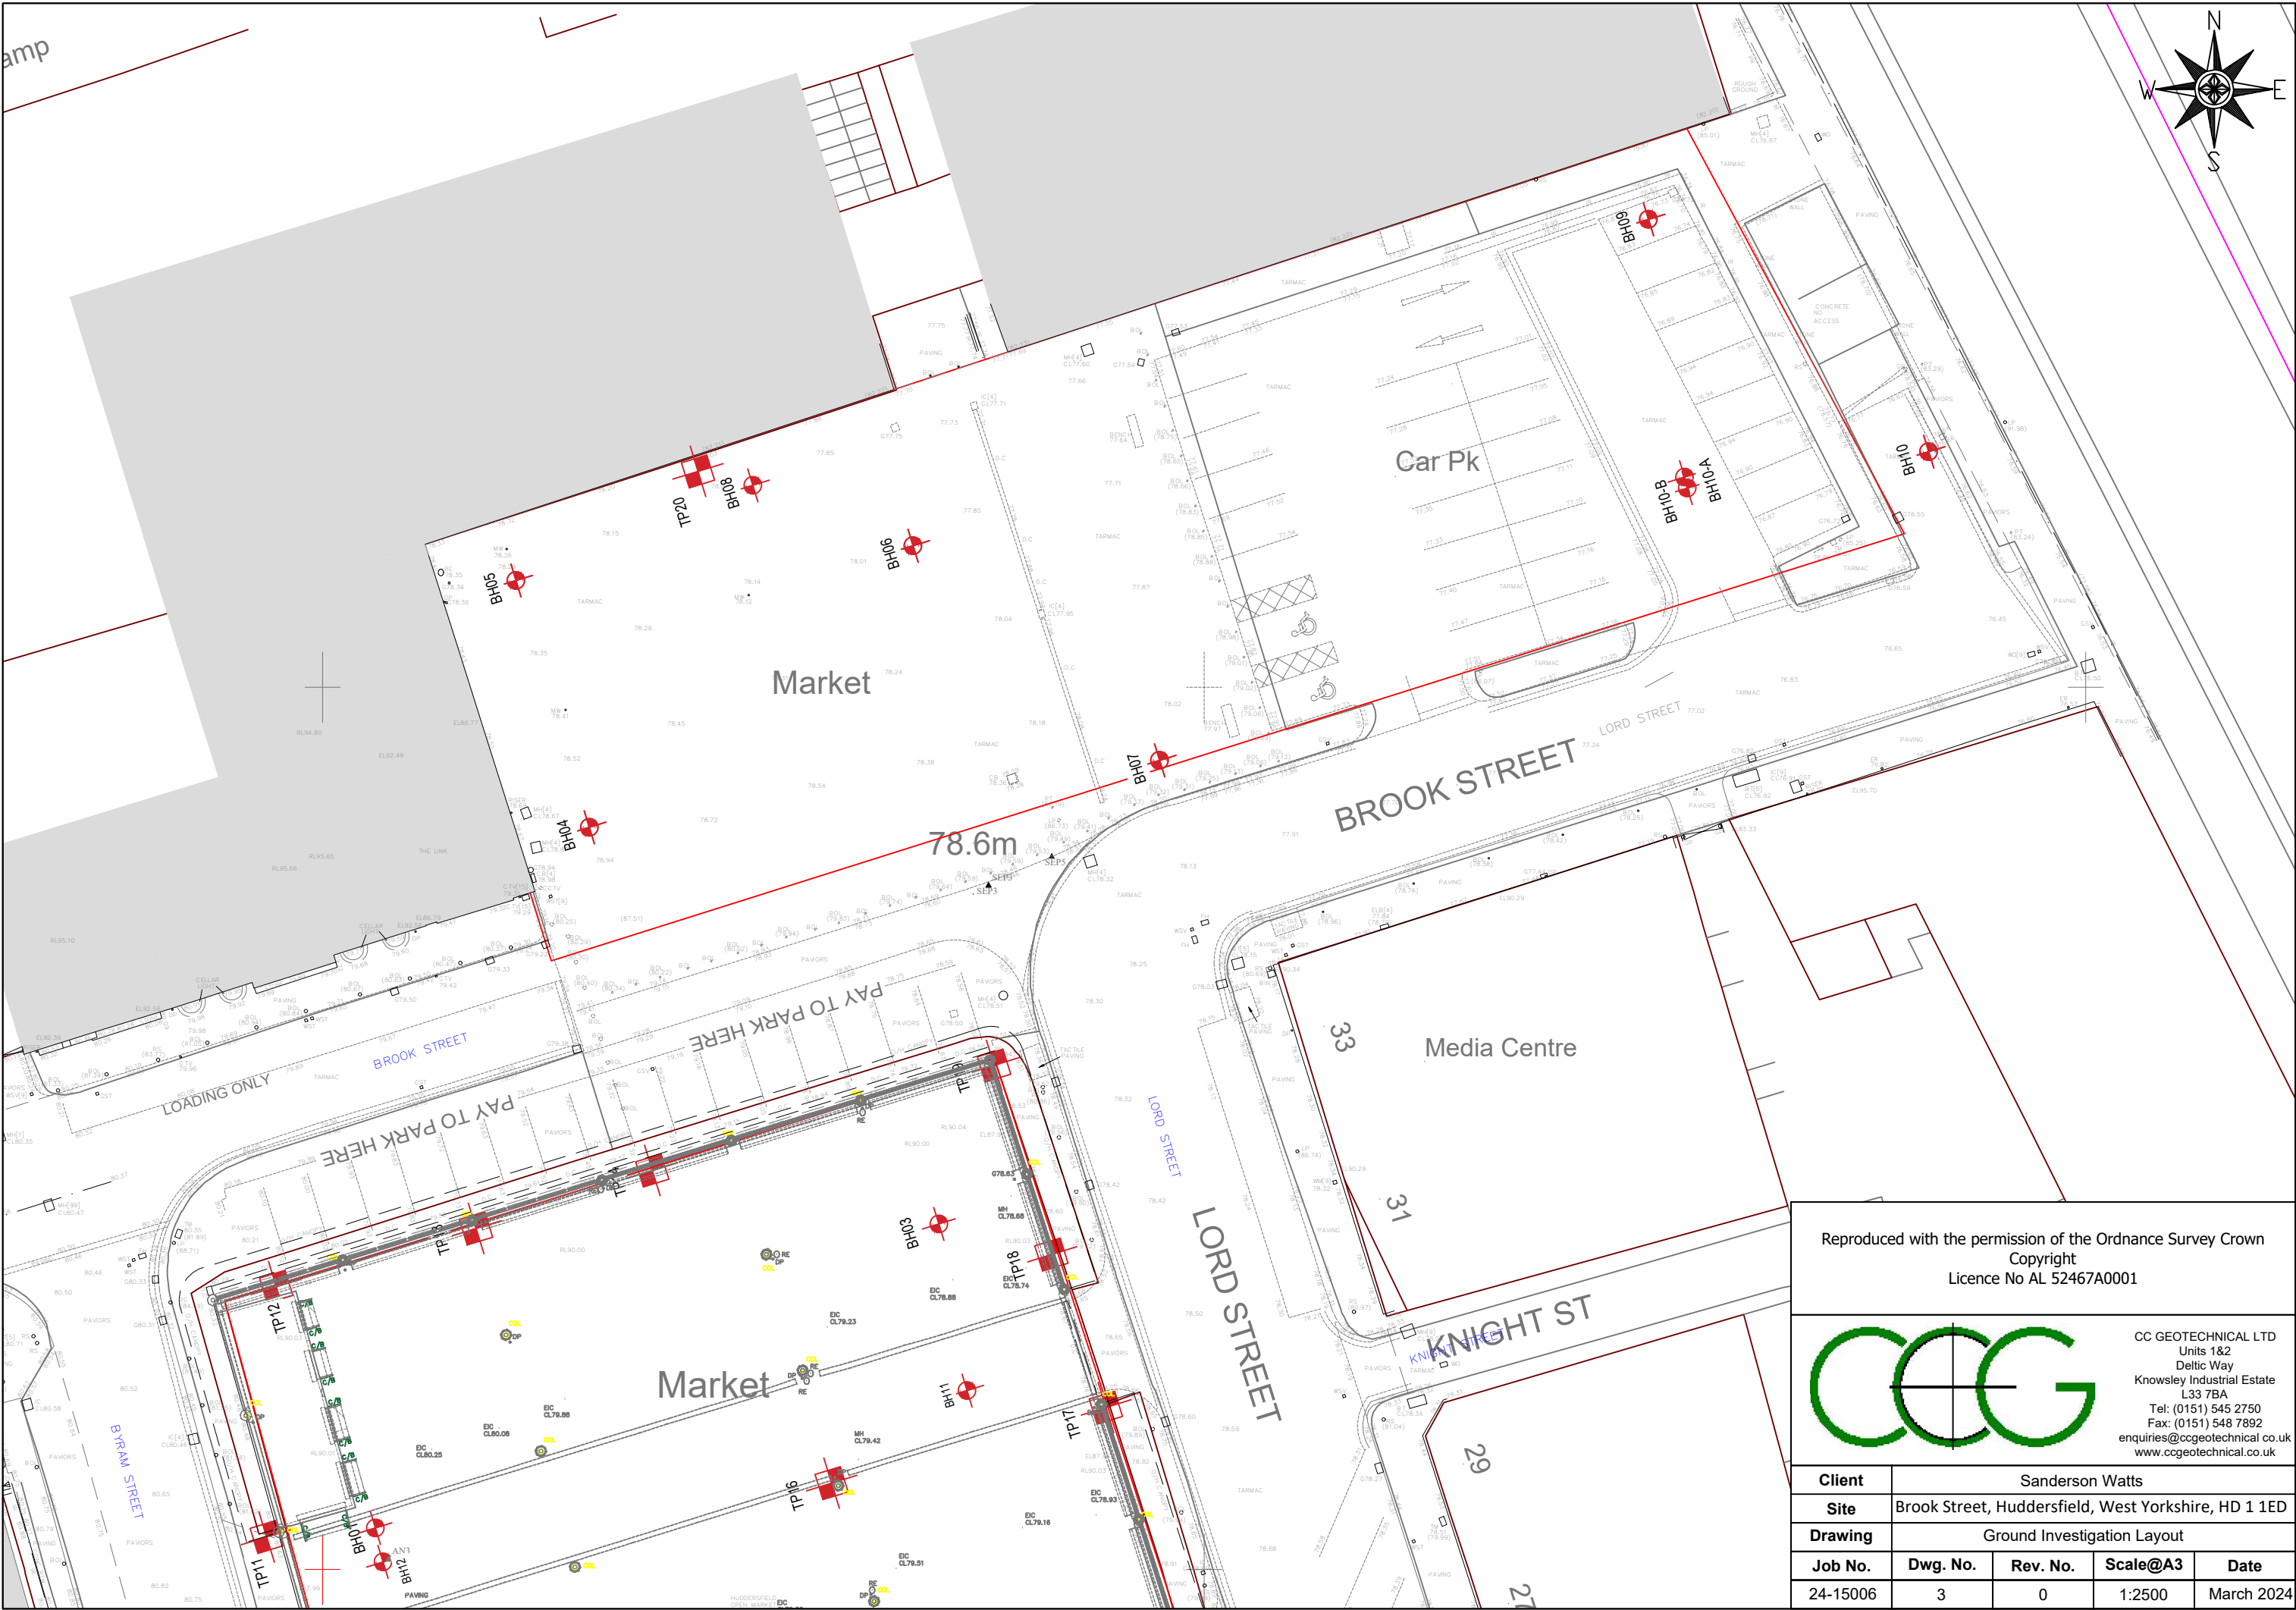


Reproduced with the permission of the Ordnance Survey Crown Copyright  
Licence No AL 52467A0001

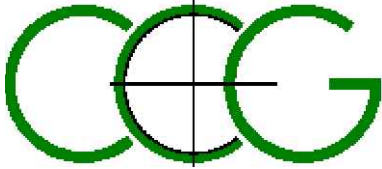


CC GEOTECHNICAL LTD  
Units 1&2  
Deltic Way  
Knowsley Industrial Estate  
L33 7BA  
Tel: (0151) 545 2750  
Fax: (0151) 548 7892  
enquiries@ccgeotechnical.co.uk  
www.ccgeotechnical.co.uk

|          |                                                      |          |          |            |  |
|----------|------------------------------------------------------|----------|----------|------------|--|
| Client   | Sanderson Watts                                      |          |          |            |  |
| Site     | Brook Street, Huddersfield, West Yorkshire, HD 1 1ED |          |          |            |  |
| Drawing  | Ground Investigation Layout                          |          |          |            |  |
| Job No.  | Dwg. No.                                             | Rev. No. | Scale@A3 | Date       |  |
| 24-15006 | 3                                                    | 0        | 1:2500   | March 2024 |  |

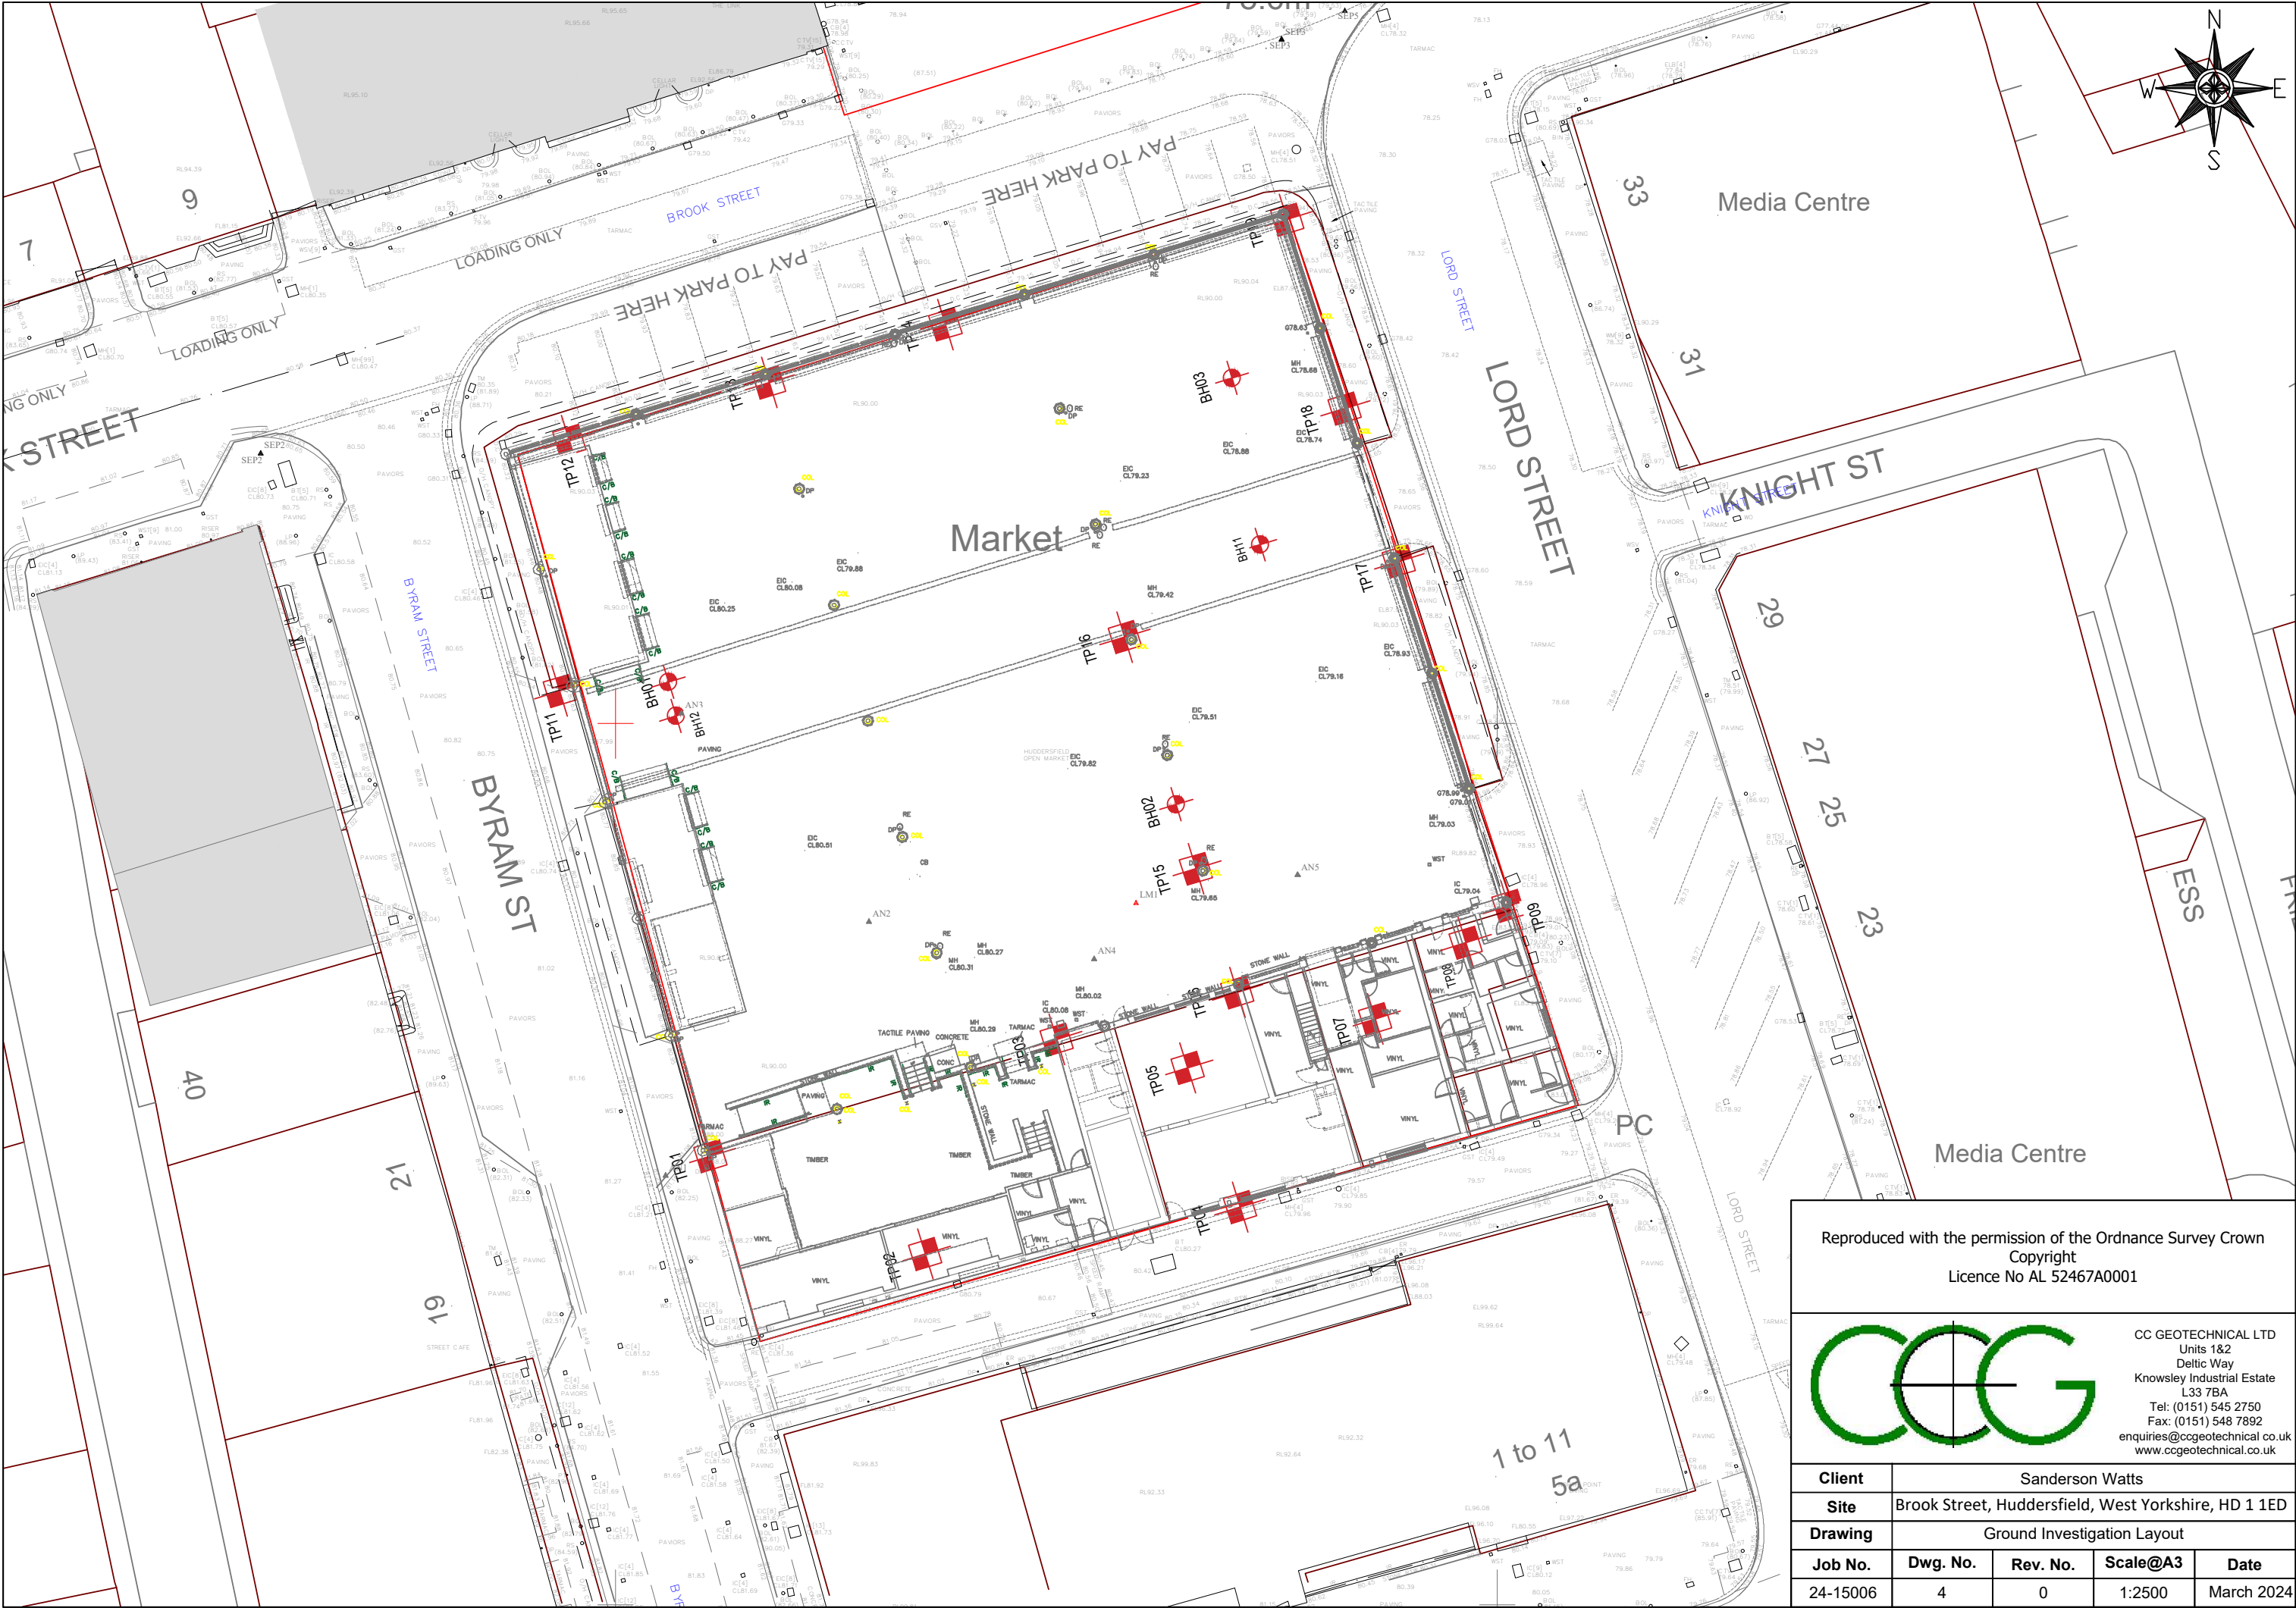

Reproduced with the permission of the Ordnance Survey Crown Copyright  
Licence No AL 52467A0001

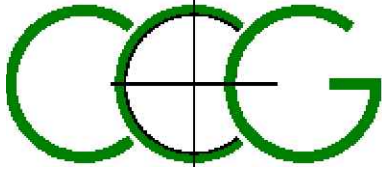


CC GEOTECHNICAL LTD  
Units 1&2  
Deltic Way  
Knowsley Industrial Estate  
L33 7BA  
Tel: (0151) 545 2750  
Fax: (0151) 548 7892  
enquiries@ccgeotechnical.co.uk  
www.ccgeotechnical.co.uk

|          |                                                      |          |          |            |  |
|----------|------------------------------------------------------|----------|----------|------------|--|
| Client   | Sanderson Watts                                      |          |          |            |  |
| Site     | Brook Street, Huddersfield, West Yorkshire, HD 1 1ED |          |          |            |  |
| Drawing  | Ground Investigation Layout                          |          |          |            |  |
| Job No.  | Dwg. No.                                             | Rev. No. | Scale@A3 | Date       |  |
| 24-15006 | 4                                                    | 0        | 1:2500   | March 2024 |  |

Do not remove this panel from this drawing. Do not scale from this drawing. All dimensions and levels are to be checked on site. All discrepancies, errors and omissions must be reported immediately to Greig and Stephenson Ltd. The contractor is responsible for setting out, checking and confirming all site conditions prior to fabrication and construction. All building and fabrication works are to be carried out in accordance with the Local and National Building Codes, practices and standards. This drawing is copyright and must not be reproduced without the written consent of Greig and Stephenson Ltd. Greig and Stephenson Ltd. accept no responsibility for any loss or expenses arising from use of this drawing for any purpose other than those agreed in writing by Greig and Stephenson Ltd. This drawing is not to be used by any third party without the written consent of Greig and Stephenson Ltd.

KEY

- REPAIR LINE
- NEW KERB LINES
- EXISTING DEMOLISHED
- EXISTING FEATURES IMPACTED BY NEW PUBLIC REALM WORKS TO BE CO-ORDINATED WITH CIVIL ENGINEER AND MEP ENGINEER
- NEW TREE PIT AND SEMI MATURE TREE
- NEW TARMAC
- NEW YORKSTONE SETTS
- NEW YORKSTONE PAVERS
- REPAIRED CONCRETE PAVERS
- NEW CONCRETE PAVERS

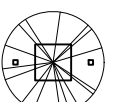

|     |          |                                      |     |      |
|-----|----------|--------------------------------------|-----|------|
| PO6 | 30/01/25 | Updated to latest design concept     | CS  | NM   |
| PO5 | 21/01/25 | Updated to latest design concept     | CS  | NM   |
| PO4 | 17/12/24 | Issued for stage 3 frozen set        | CS  | NM   |
| PO3 | 11/06/24 | Finishes amended for stage 2         | NM  | AP   |
| PO2 | 30/7/122 | Layout Amended - Site sections added | TMB | NM   |
| PO1 | 25/08/21 | First Issue - for coordination       | ZHA | NM   |
| REV | DATE     | COMMENT                              | DRW | APPV |

**Greig & Stephenson**  
Architects

Studio SW.201, Screenworks  
22 Highbury Grove  
London N5 2EB  
Tel: 020 7403 5511  
fax: 020 7403 5544  
email: info@gards.co.uk


KIRKLEES COUNCIL

HUDDERSFIELD MARKET


INTERIM STAGE 3 FOR INFORMATION

DRAWING  
Public Realm Proposed Plan with surface finish areas

|                            |     |      |    |          |          |
|----------------------------|-----|------|----|----------|----------|
| SCALE                      | DRW | CHKD | RW | APPV     | DATE     |
| 1 : 250 @ A1               | TMB | NM   |    |          | 30.11.22 |
| DRAWING NUMBER             |     |      |    | REVISION |          |
| HUD001-GSA-PR-00-DR-A-5110 |     |      |    | P06      |          |

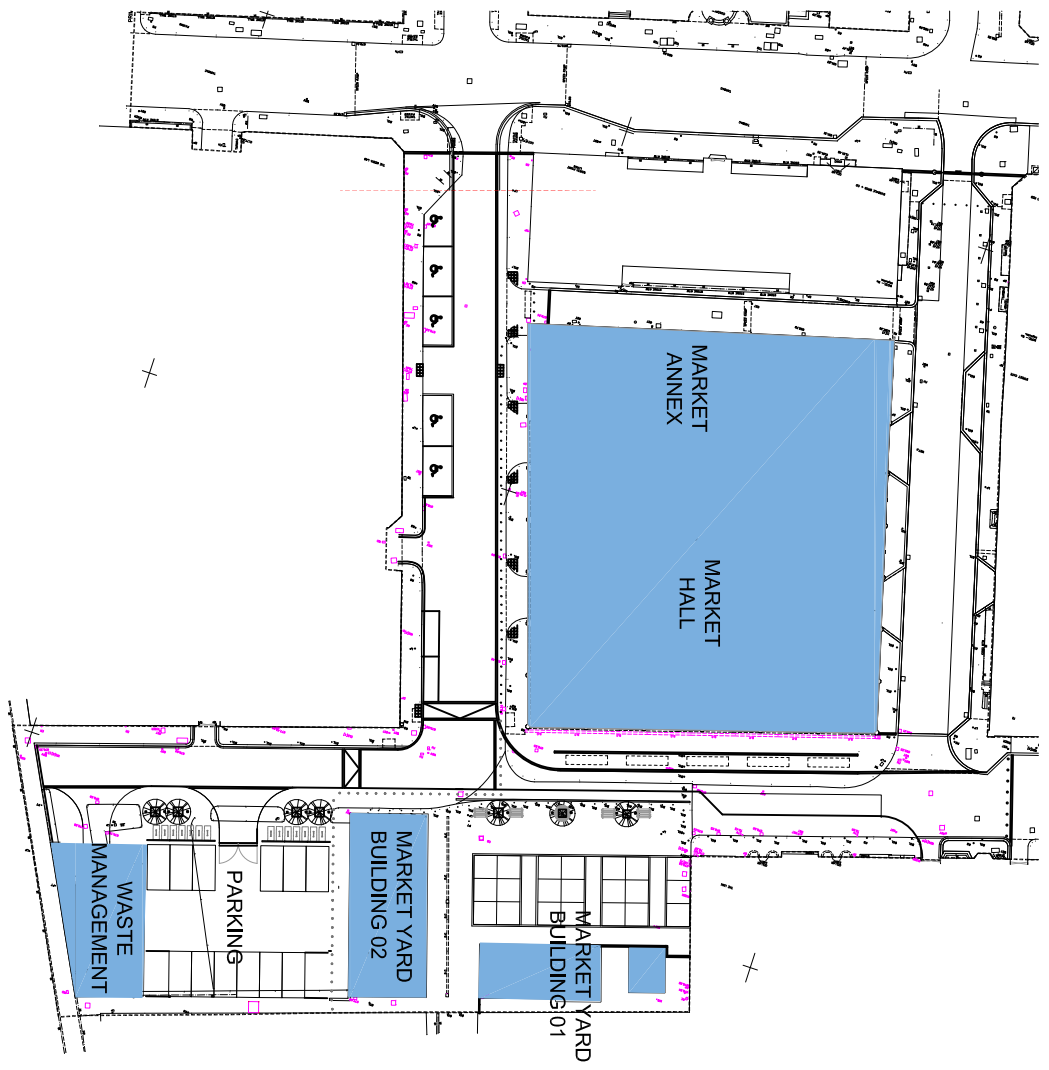

02  
Key Plan  
1:1,000

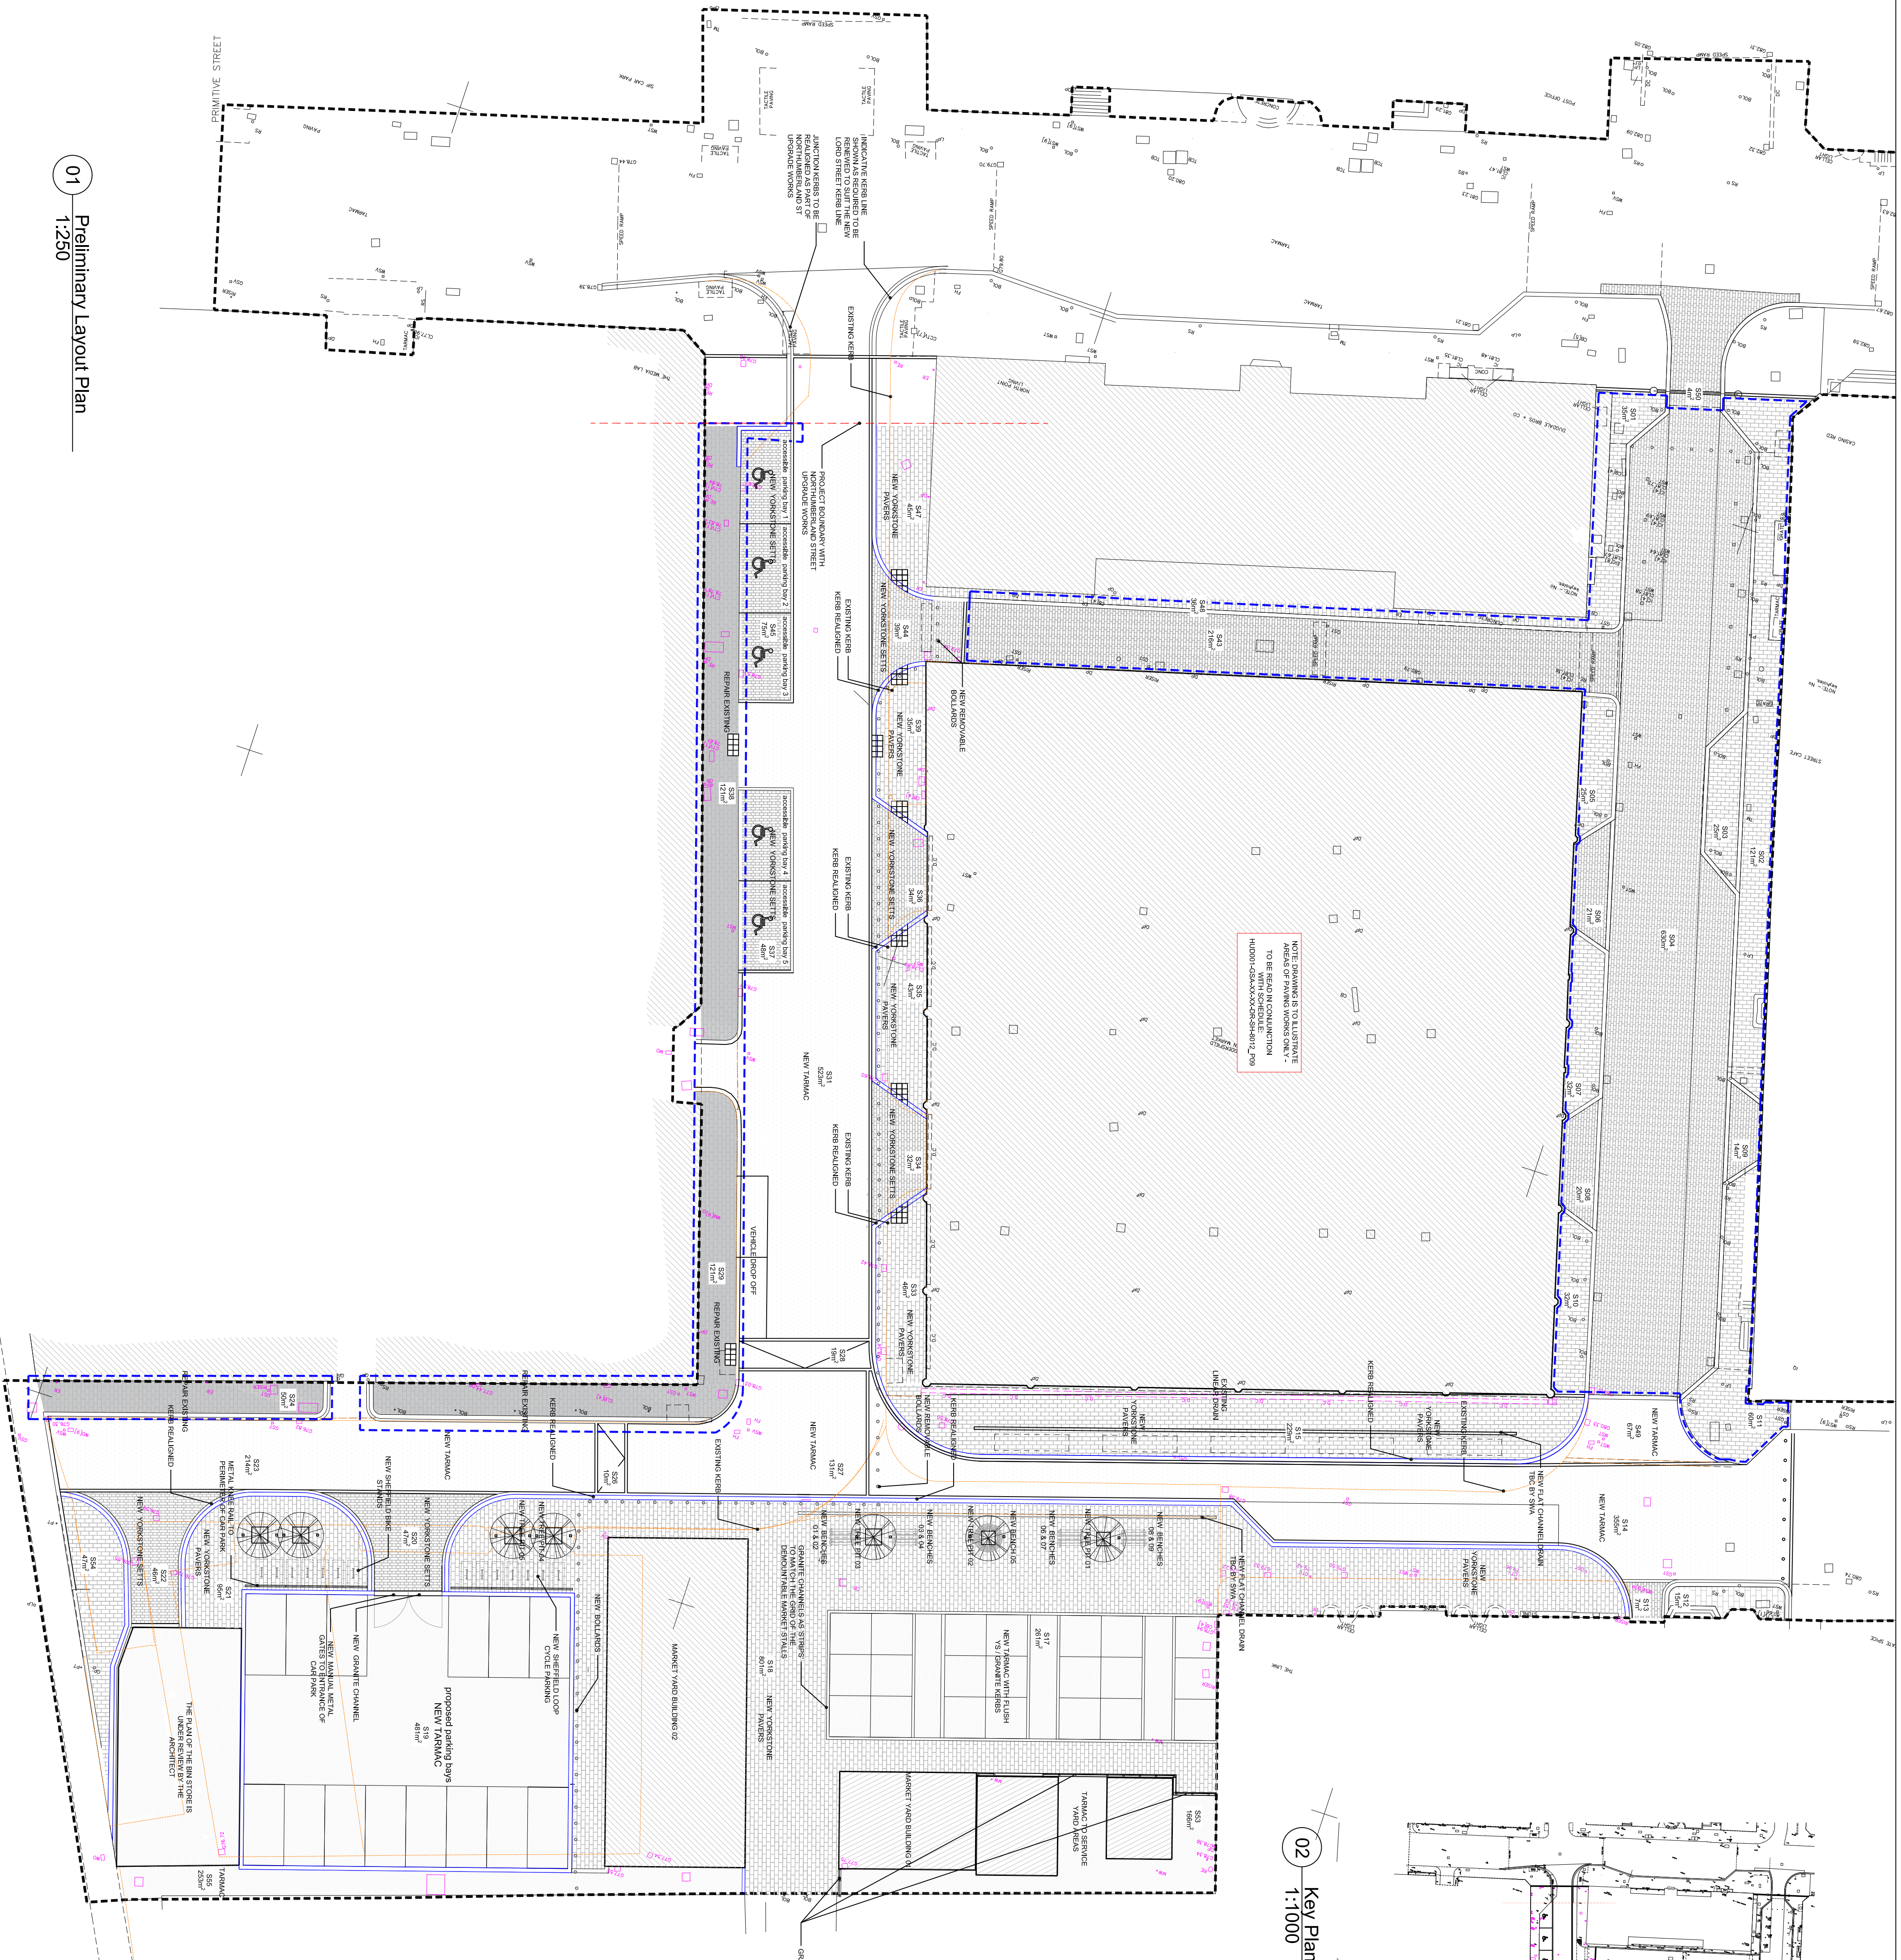

01  
Preliminary Layout Plan  
1:250