


- Notes
- Do not scale from this drawing.
  - Dimensions are in millimetres unless stated otherwise.
- Plantroom Legend
- MCW Pipework
  - DHW-F Pipework
  - DHW-R Pipework
  - CT-F Pipework
  - CT-R Pipework
  - VT-F Pipework
  - VT-R Pipework
  - Existing Pipework
  - IV Isolation Valve
  - PRV Pressure Relief Valve
  - NRV Non return Valve
  - DCV Double Check Valve
  - STR Strainer
  - PRV Pressure Reducing Valve
  - CS Commissioning Set
  - DRV Double Regulating Valve
  - Temperature/Pressure Sensor
  - SV Safety Valve
  - NRV Non Return valve
  - LSV Lock Shield valve
  - SV Solenoid Valve
  - RPZ Regulated Pressure Zone Valve
  - FC Flexible Connection
  - Heat Meter
  - 3PV Three Port Valve
  - LSV Lockshield Valve
  - DC Drain Off Cock
  - ABV Automatic Bypass Valve

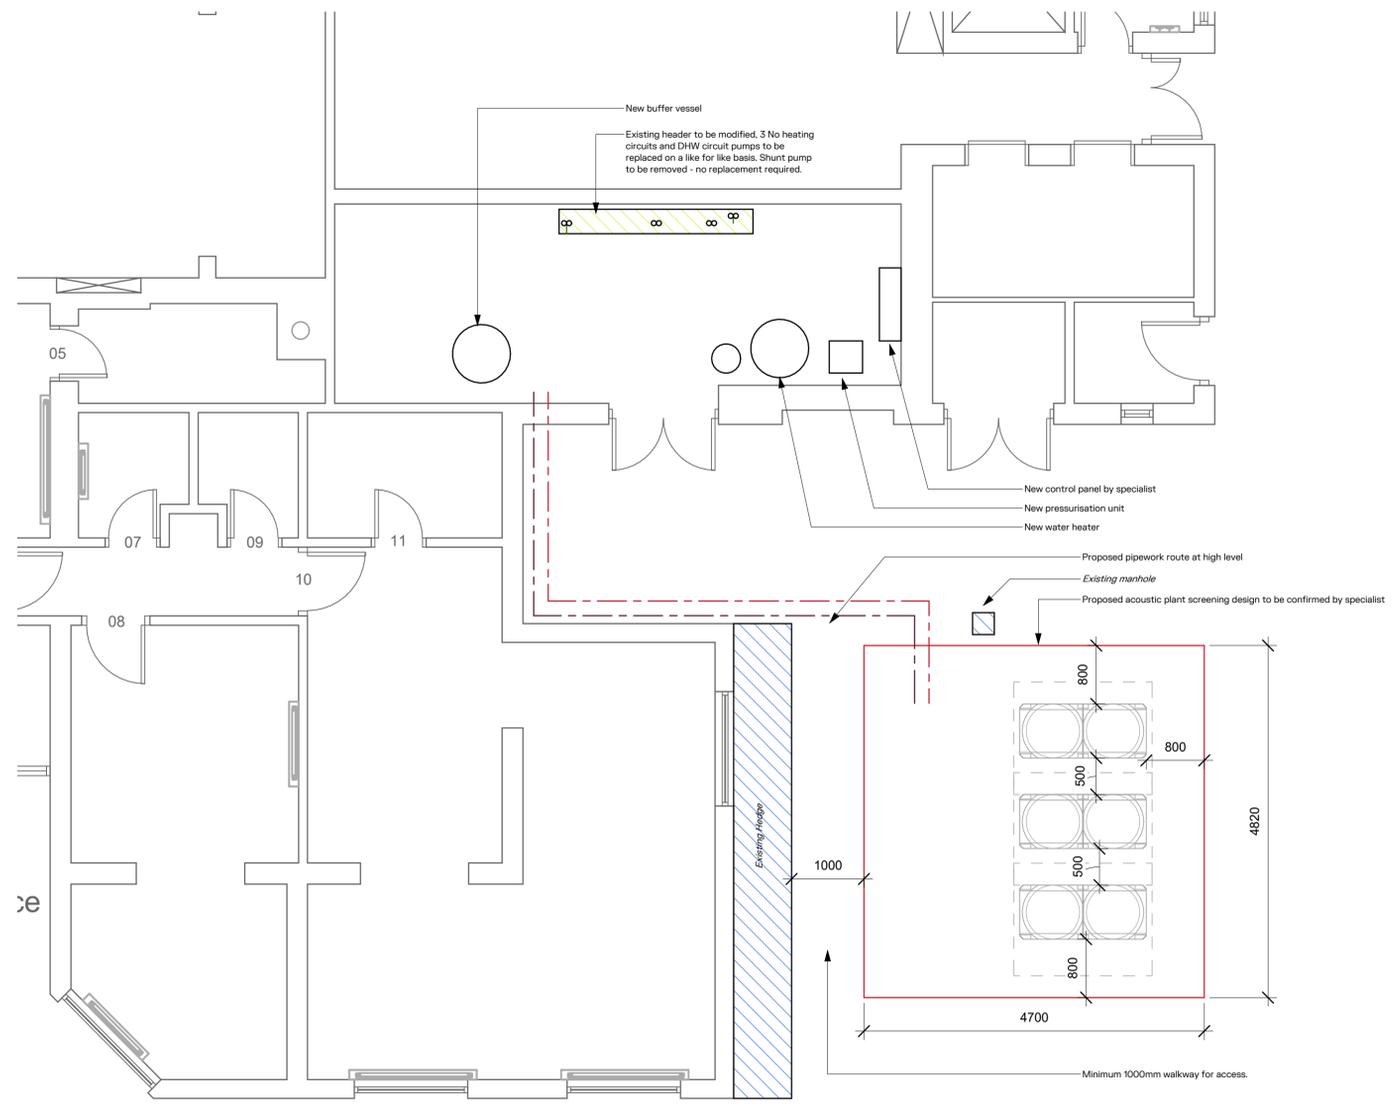

1 00 - Plantroom Full  
1:50

RIBA Stage	Status
2 - Concept Design	
3 - Spatial Coordination	✓
4 - Technical Design <i>BGS 4i - Feasible Generic Design</i>	
4 - Technical Design <i>BGS 4ii Coordinated Specific Design</i>	
5 - Manufacturing and Construction	

P01	Initial issue	20.08.25
Rev	Comment	Date
 Firlands Mill, South Parade, Pudsey, Leeds, LS28 8AD T: 0345 609 0334 E: info@wearegandh.com W: wearegandh.com		
Contract		
Meltham Moor		
Title		
Proposed Plantroom Ground Floor		
Scale @ A1	G&H No	Modelled By
	25319	MS
Checked By	JH	
Status Code	Status Description	
	S3 Review & Comment	
Revision Code	Revision Status	
P01	Initial issue	
Drawing Name		
Project	Originator	Volume
25319 - GAH - Z1 - 00 - DR - M - 3902		
Type	Role	Number

This drawing is copyright and may not be altered, reproduced or used without the written permission of G&H. Drawing measurements shall not be obtained by scaling, verify all dimensions on site. If you have any doubts over the information contained on this drawing please contact G&H. Immediately report any discrepancies on this document to the originator. This drawing shall be read in conjunction with associated models, specifications and related documents.