


**PROPOSED 900mm HIGH CLOSE
BOARDED TIMBER FENCE**

**PROPOSED 1800mm HIGH CLOSE
BOARDED TIMBER FENCE**

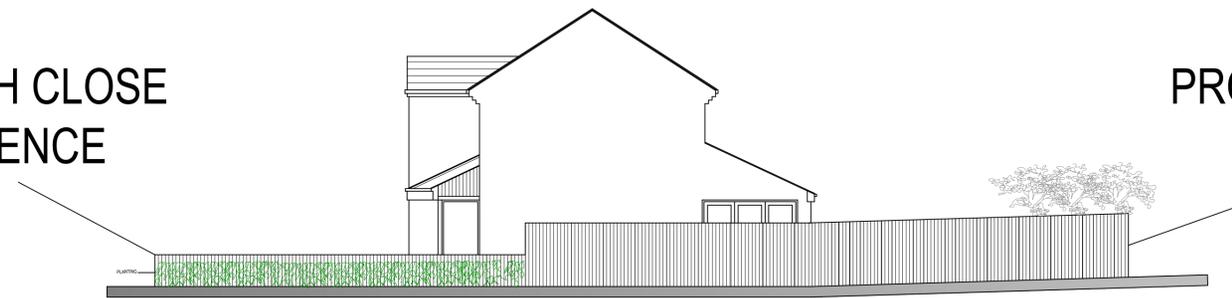

PROPOSED SIDE ELEVATION



**NORTHERN
DESIGN
PARTNERSHIP**
Chartered Architects

THE CHAPEL
MILLMOOR ROAD
MELTHAM
HUDDERSFIELD HD9 5JU
TELEPHONE (01484) 854848
FAX (01484) 854949

CLIENT			
MRS ELITA SKUJINA			
PROJECT			
PROPOSED FENCE 58 SOUTHFIELD ROAD WATERLOO			
DRAWING TITLE			
EXISTING AND PROPOSED SITE PLANS. NEW 1800MM/900MM HIGH FENCE			
Rev.	Notes	Date	Drawn
A	FENCE REVISED	10.25	A.D.
SCALE			
	1:500 AT A1 1:50	01/24	A.D.
PROJECT No.		DRAWING No.	Rev.
2084		07	A