




front (southeast) elevation



rear (northwest) elevation

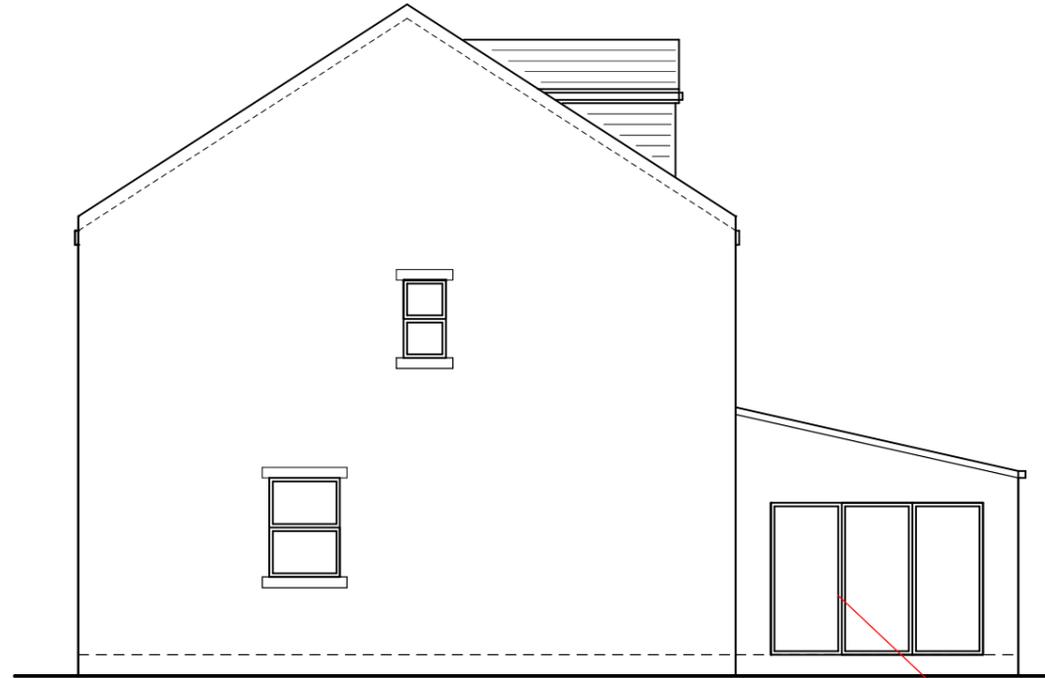


right side (northeast) elevation

external wall rendered

glass roof panels

aluminium bi-folding doors

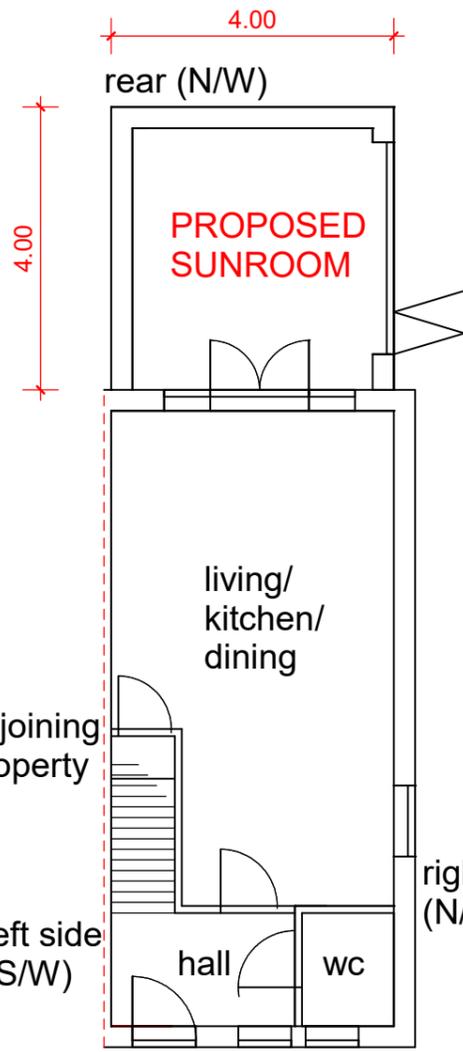

rear (N/W)

PROPOSED
SUNROOM

living/
kitchen/
dining

adjoining
property

left side
(S/W)


hall

wc

right side
(N/E)

front (S/E)

GROUND FLOOR LAYOUT

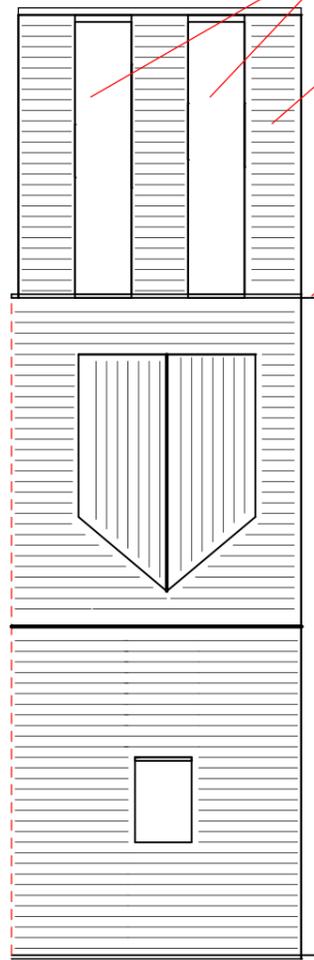

light weight tiled roof
tile colour to match property


existing gully

external wall rendered

PROPOSED SINGLE STOREY REAR EXTENSION (Sunroom)
width 4m, projection 4m, hgt to eaves 2.9m, hgt to ridge 3.8m
external walls to be rendered , aluminium bi-folding doors, clear glazing,
light weight tiled roof, tile colour to match property, 2x glass roof panels

drainage to existing gully, boundary treatments to remain same

ROOF PLAN

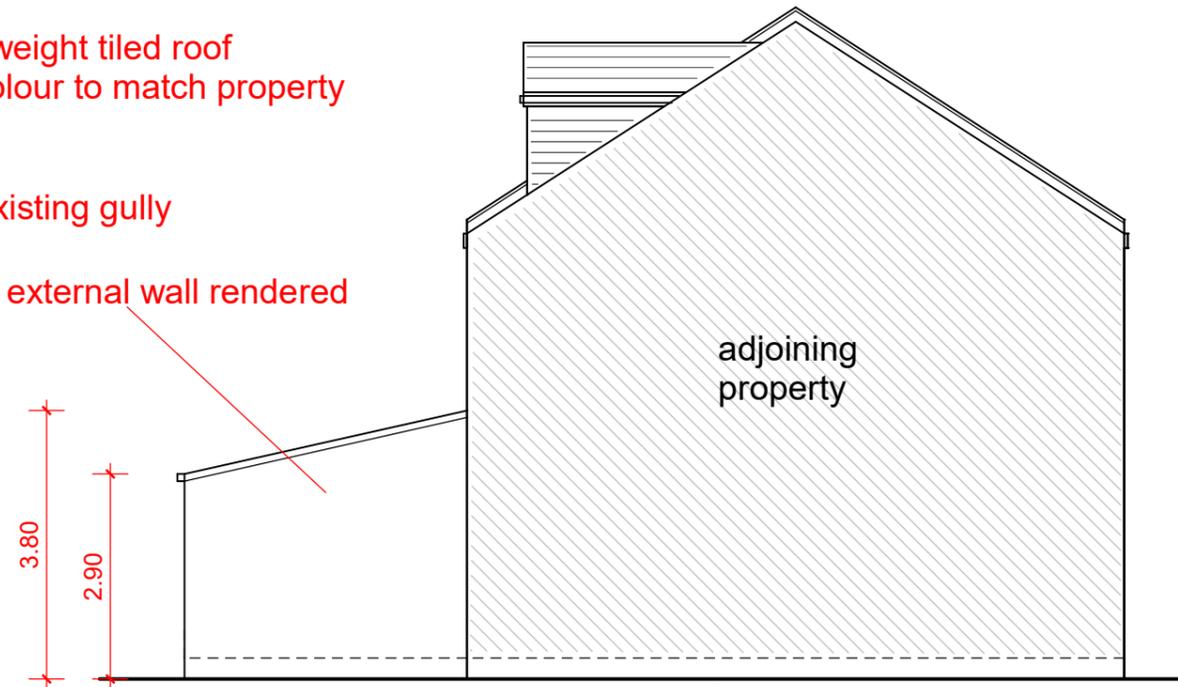

left side (southwest) elevation

adjoining
property