


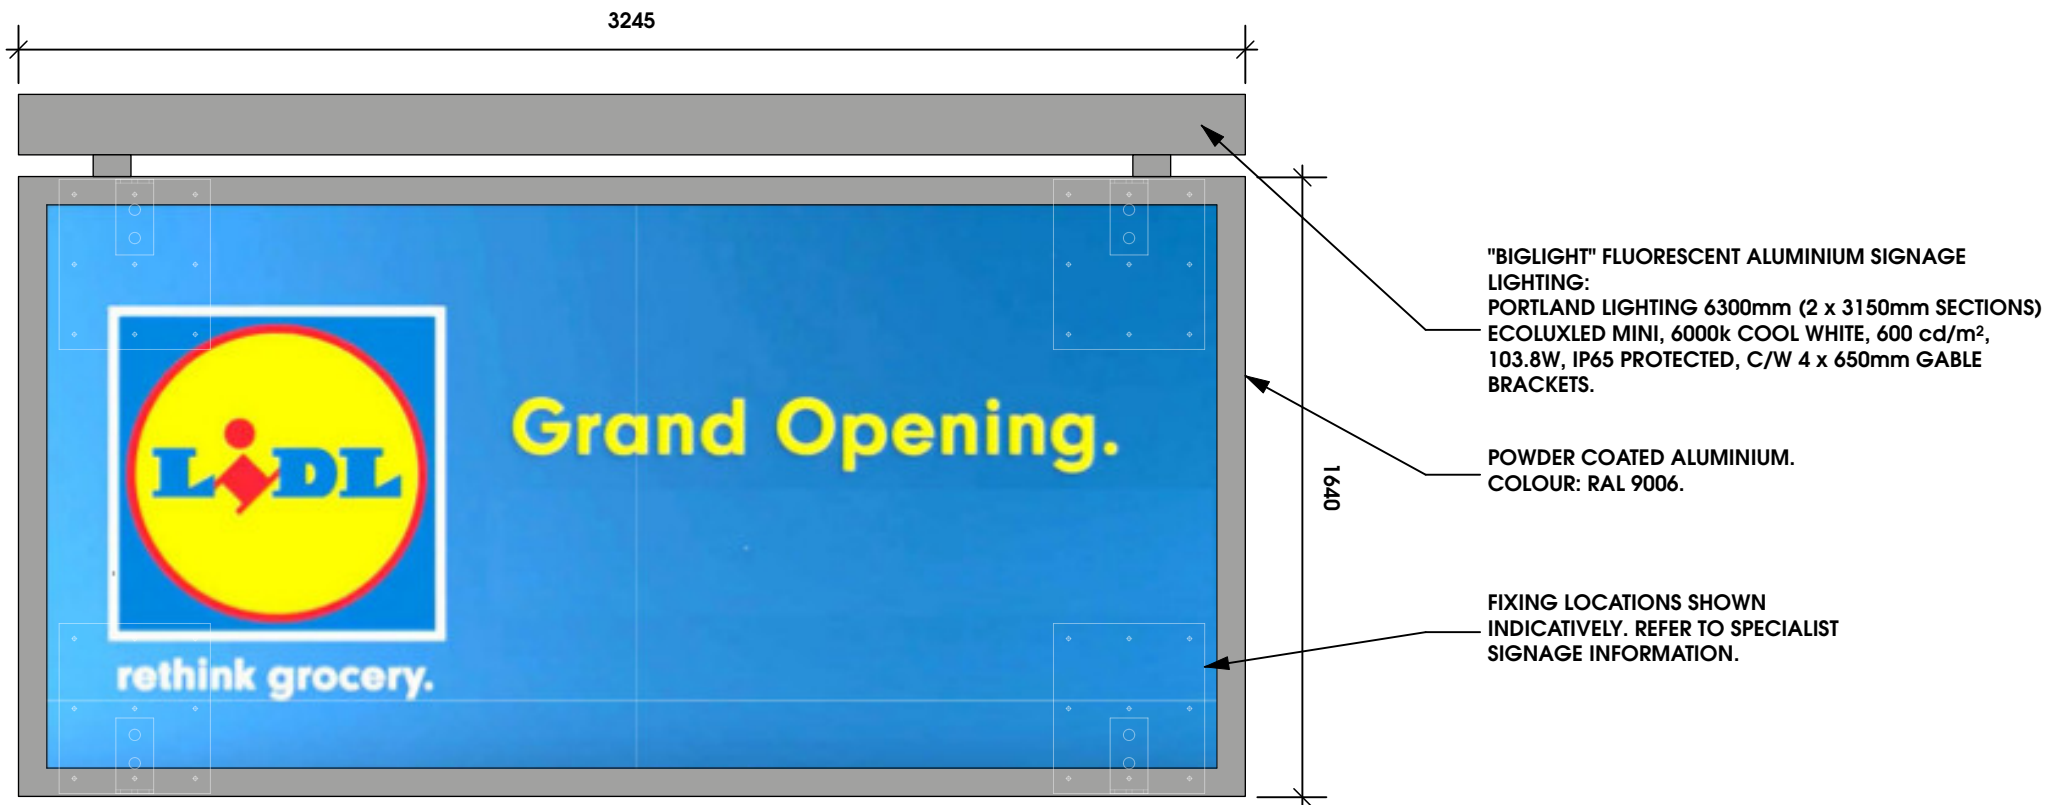

LIDL SMALL WALL MOUNTED BILLBOARD
1:20



LIDL SMALL WALL MOUNTED BILLBOARD IN
CONTEXT 1:50

