


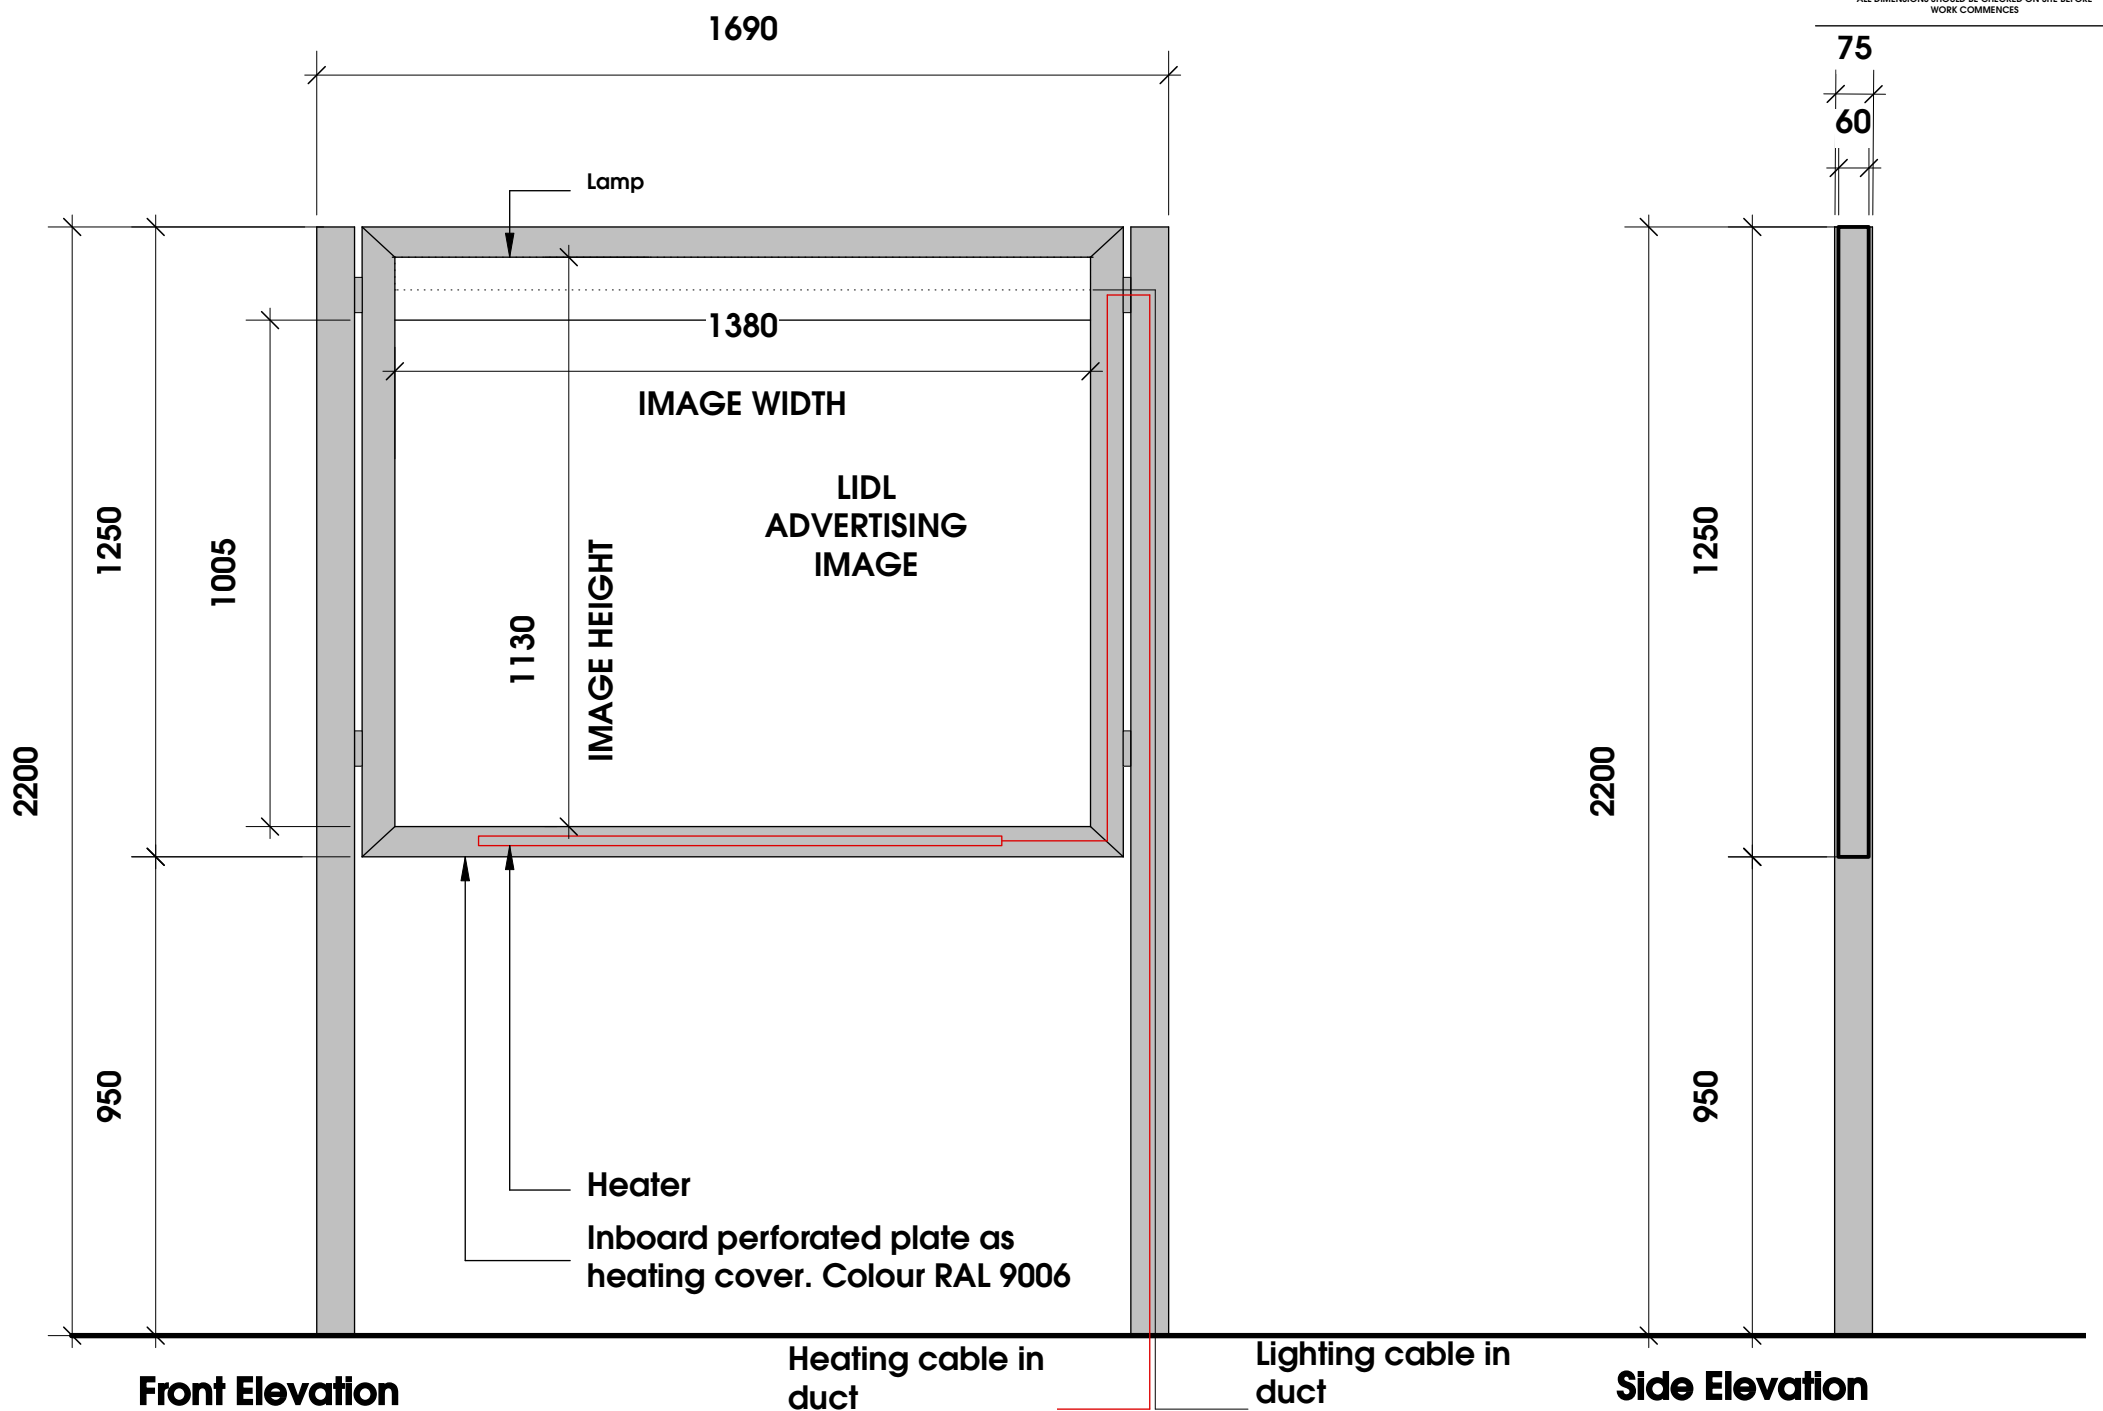

POSTER DISPLAY UNIT LOCATION
1:50