



**6 Proposed West Elevation**  
1 : 100

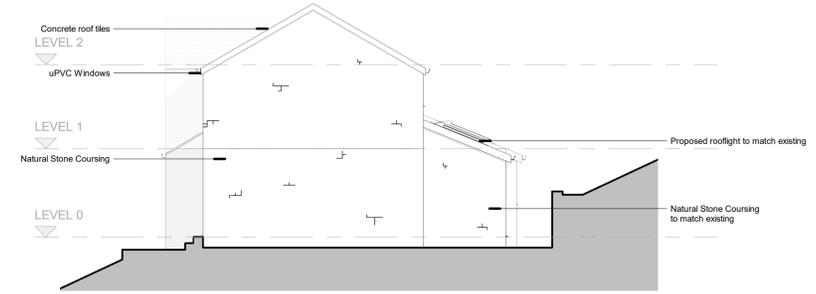

**7 Proposed East Elevation**  
1 : 100

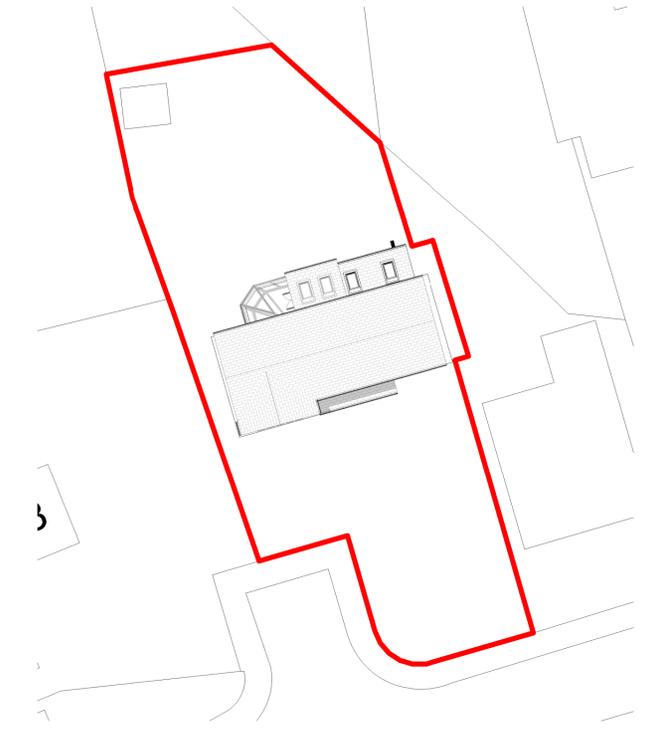


**8 Proposed Site Block Plan**  
1 : 250




**2 Proposed South Elevation**  
1 : 100




**3 Proposed North Elevation**  
1 : 100

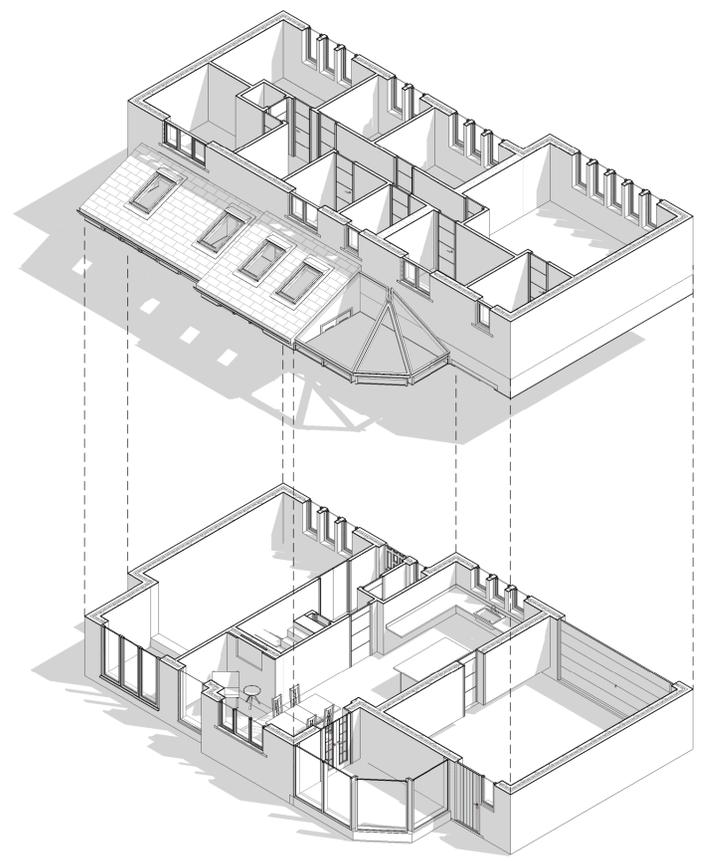

**4 Axonometric Floor Plans**

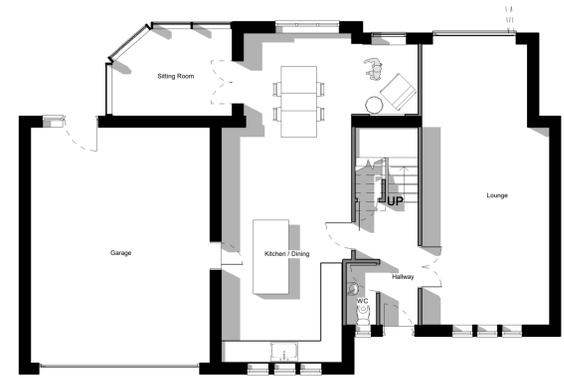

**0 Proposed Ground Floor Plan**  
1 : 100

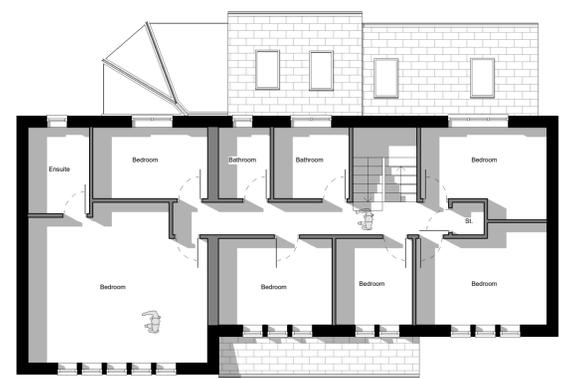

**1 Proposed First Floor Plan**  
1 : 100

Notes:  
Contractor must verify all dimensions on site before commencing any work or shop drawings. If this drawing exceeds the quantities taken in any way the Architects are to be informed before the work is initiated. Only figured dimensions to be taken from this drawing. Do not scale off this drawing. Drawings based on Ordnance Survey and / or existing record drawings - design and drawing content subject to Site Survey, Structural Survey, Site Investigations, Planning and Statutory Requirements and Approvals. Authorised reproduction from Ordnance Survey Map with permission of the Controller of Her Majesty's Stationery Office. Crown Copyright reserved. OneFourOne Architects Ltd.



Date created	11/04/19	Client Name	Mr & Mrs S Hobson
Approved by	--	Project	16 Upper Meadows, Upperthong
Drawn by	MS	Title	Proposed GA Floor Plans and Elevations
Scale	As indicated	Project number	2025.00105.000
		Status	PL
		Revision	P01

P01	Drawing Issued For Planning	03.07.2025	MCS	-
Rev	Description	Date	Dr by	App by

**Stephenson.**  
ARCHITECTS  
T +447730 691282  
E hello@stephensonarchitects.co.uk  
www.stephensonarchitects.co.uk

Stephenson Architects  
1 Park Farm Court  
Fairley Tyas  
Huddersfield  
HD4 6EG  
United Kingdom