


**5 Existing West Elevation**  
1 : 100

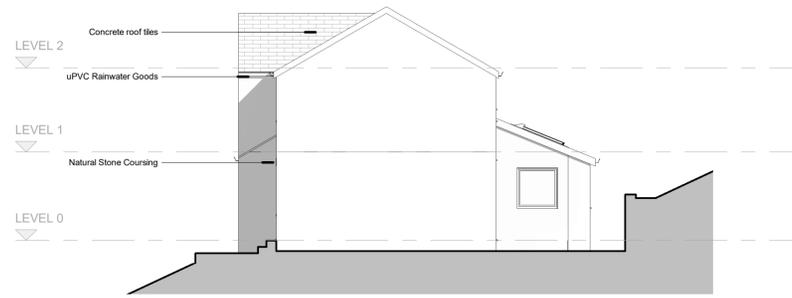


**6 Existing East Elevation**  
1 : 100




**3 Existing South Elevation**  
1 : 100




**4 Existing North Elevation**  
1 : 100

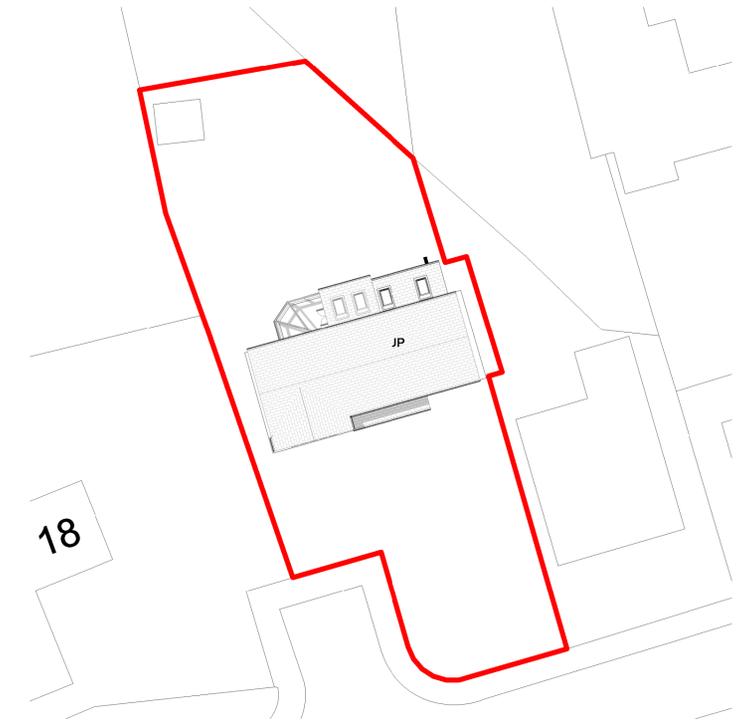


**9 Existing Site Block Plan**  
1 : 250

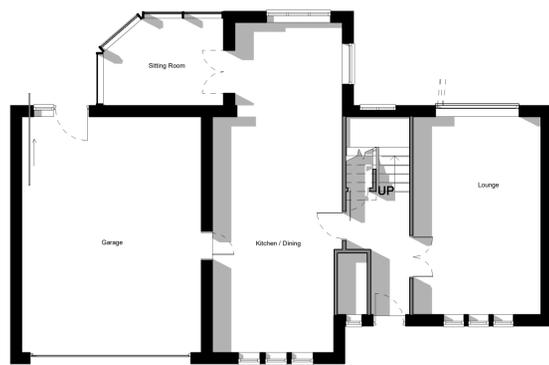

**1 Existing Ground Floor Plan**  
1 : 100

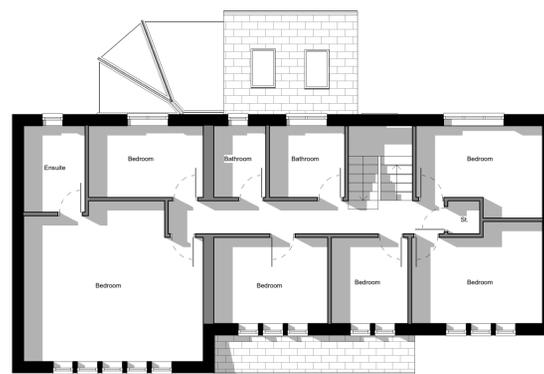

**2 Existing First Floor Plan**  
1 : 100

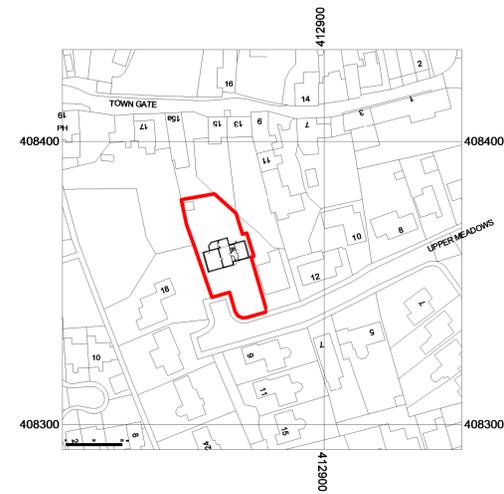

**10 Location Plan**  
1 : 1250



Notes:  
Contractor must verify all dimensions on site before commencing any work or shop drawings. If this drawing exceeds the quantities taken in any way the Architects are to be informed before the work is initiated. Only figured dimensions to be taken from this drawing. Do not scale off this drawing. Drawings based on Ordnance Survey and / or existing record drawings - design and drawing content subject to Site Survey, Structural Survey, Site Investigations, Planning and Statutory Requirements and Approvals. Authorised reproduction from Ordnance Survey Map with permission of the Controller of Her Majesty's Stationery Office. Crown Copyright reserved. OneFourOne Architects Ltd.



Date created	10/15/18	Client Name	Mr & Mrs S Hobson
Approved by:	-	Project	16 Upper Meadows, Upperthong
Drawn by:	MS	Project number:	2025.00105.000
Scale:	As indicated	Title:	Combined Existing GA Plans & Elevations
		Drawing number:	16M-STE-XX-ZZ-DR-A-20000
		Status:	PL
		Revision:	P01

P01	Drawing Issued For Planning	03.07.2025	MCS	-
Rev	Description	Date	Dr by	App by

**Stephenson.**  
ARCHITECTS

Stephenson Architects  
1 Park Farm Court  
Fairley Tyas  
Huddersfield  
HD4 6EG  
United Kingdom

T +447730 691282  
E hello@stephensonarchitects.co.uk  
www.stephensonarchitects.co.uk