


PROPOSED FRONT ELEVATION 1:100




PROPOSED EAST SIDE ELEVATION 1:100




PROPOSED REAR ELEVATION 1:100

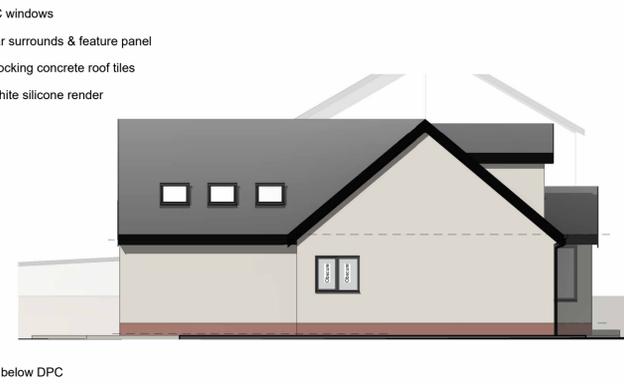

PROPOSED WEST SIDE ELEVATION 1:100

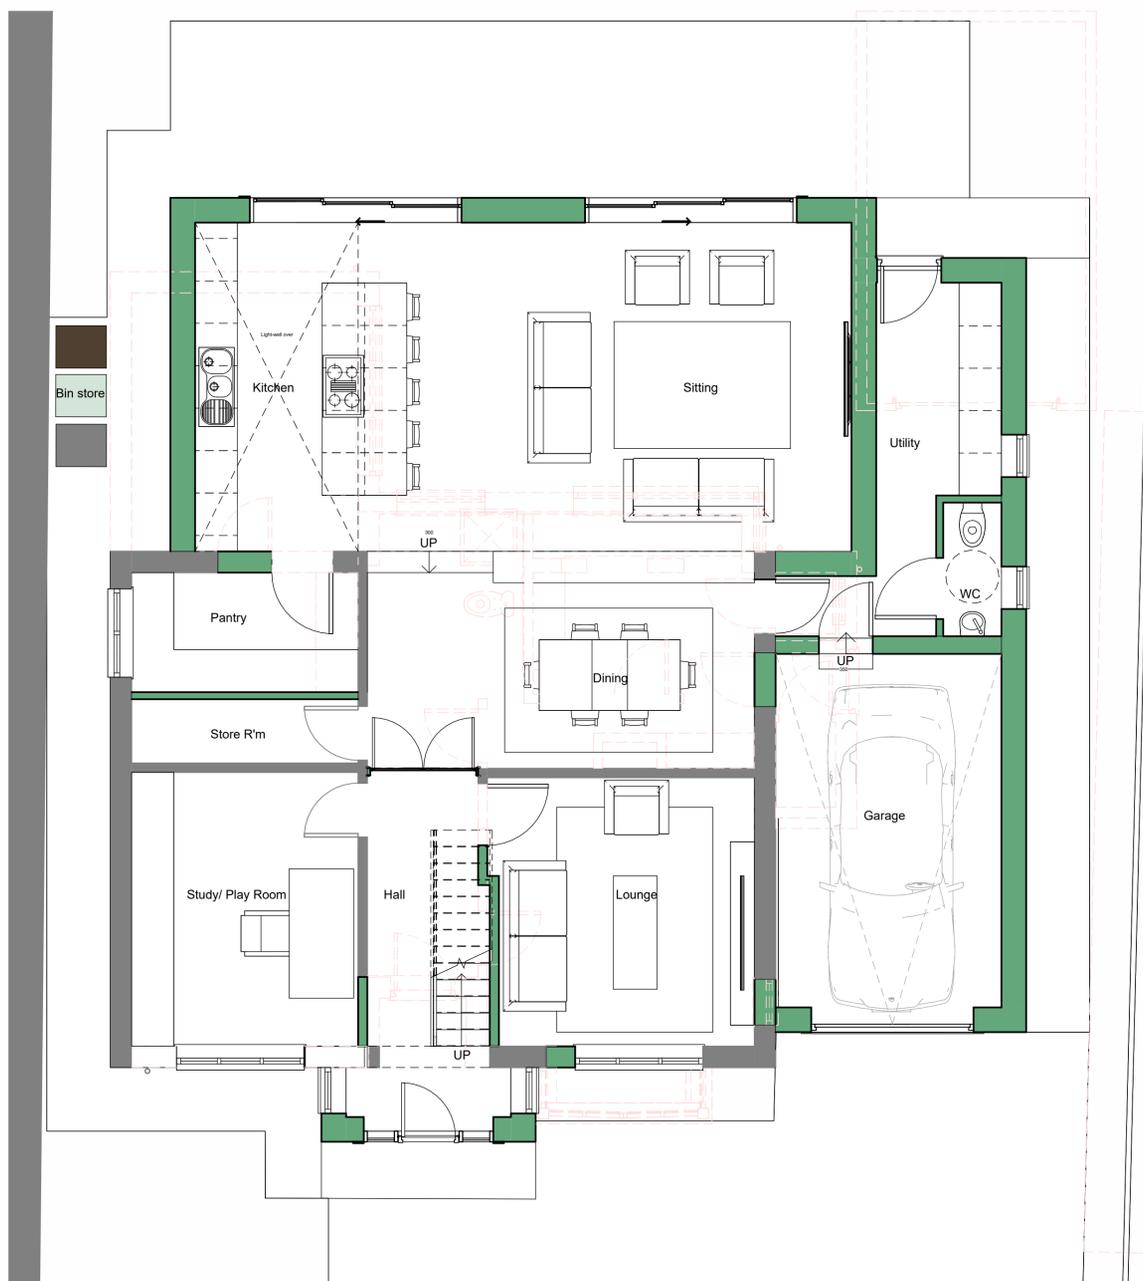

PROPOSED GROUND FLOOR PLAN  
 1:50

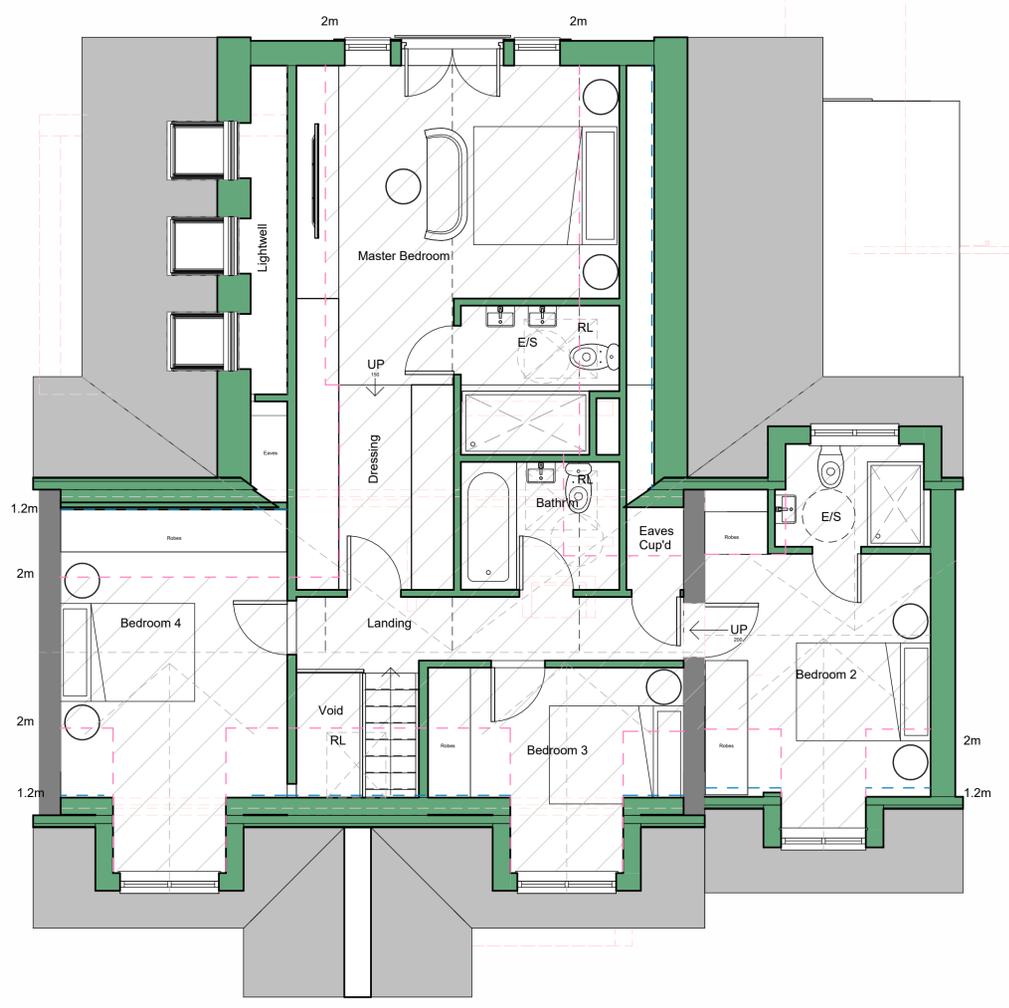

PROPOSED FIRST (ATTIC) FLOOR PLAN  
 1:50

Rev No.	Description	Rev No.	Date
PO	Drawing issued for planning	JF	03.09.25



Client  
 Ms H Knibbs  
 Project  
 18 Quarryside Road, Mirfield  
 Drawing Title  
 Proposed Floor Plans & Elevations

Drawing No.	Rev No.
2025146/104	PO
Scale	Date Drawn
As indicated @A1	Aug'25
Purpose of Issue	JF
PLANNING	