
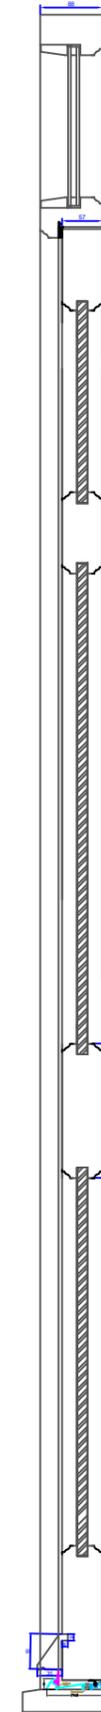
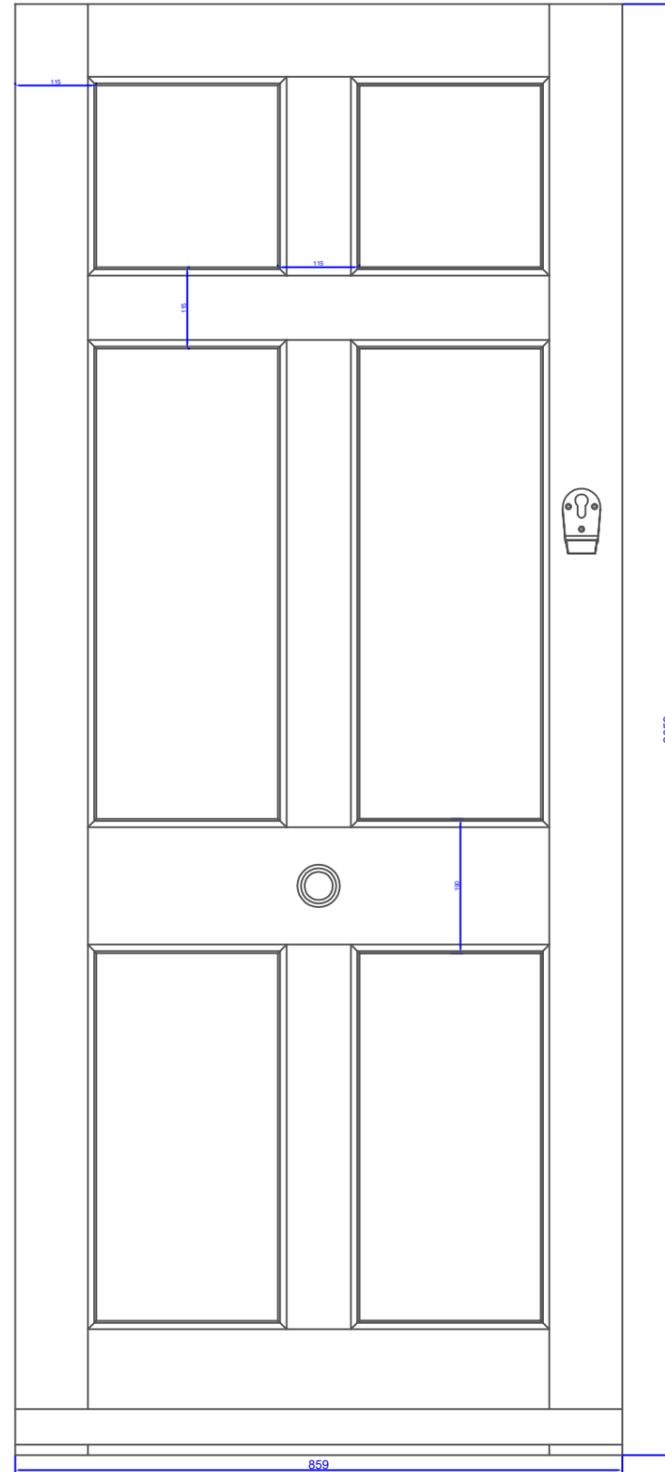


All dimensions in millimeters do not scale.

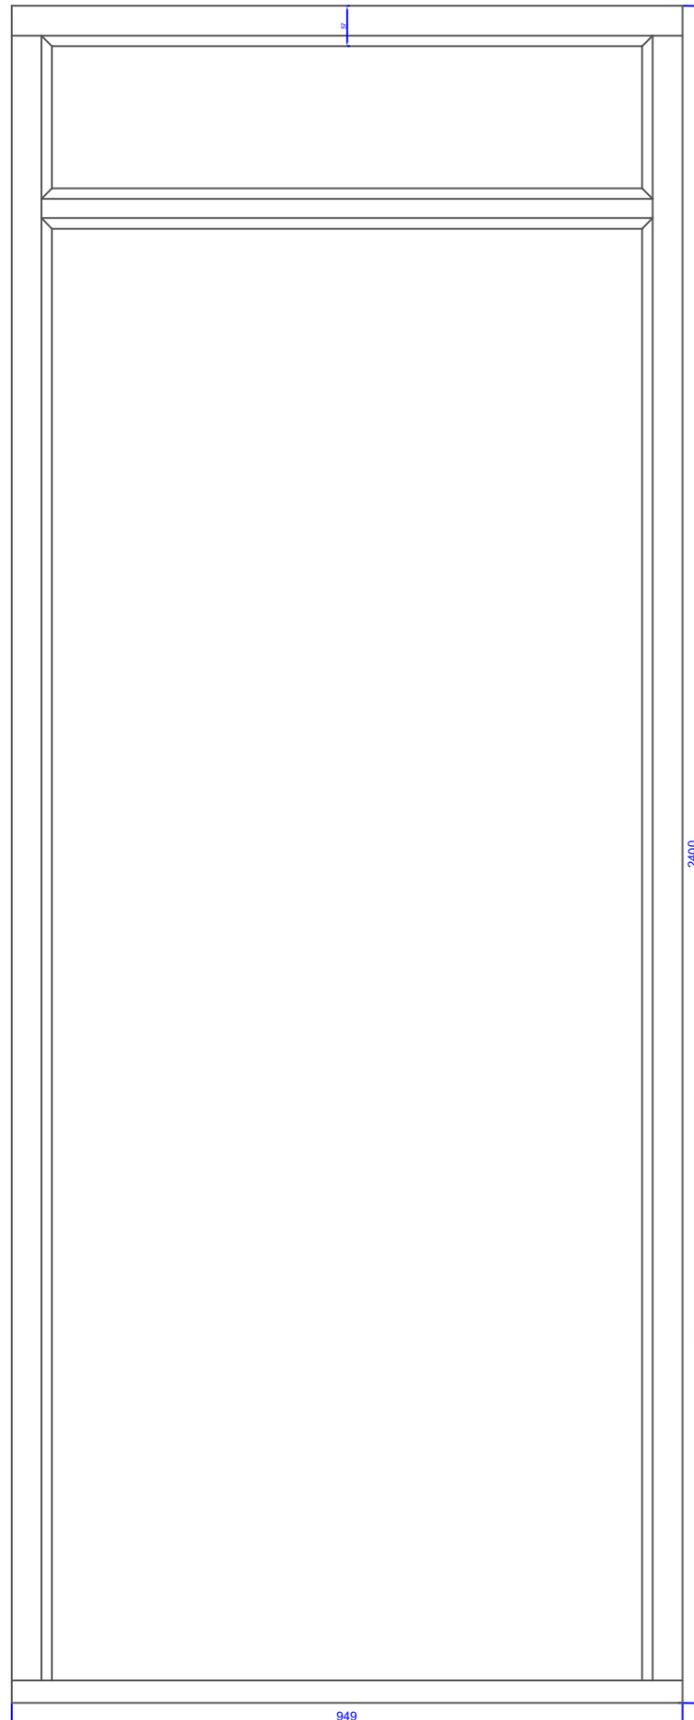

Victorian 6 Panel Door and frame made from Accoya wood, Hardware to be a slam lock with a pull handle in the center of the middle rail.

Frame to have a top light with clear or obscure glazing 4/8/4 black spacer.

Client	G&N Land and Property
Address	3 Lockwood scar.
Ref	Front Door
Scale	1:10
DWG	1
Paper	A3