


All dimensions in millimeters do not scale.

Rear door and frame with side light in Accoya wood. glazing to be 4/8/4 black spacer toughened or laminated.

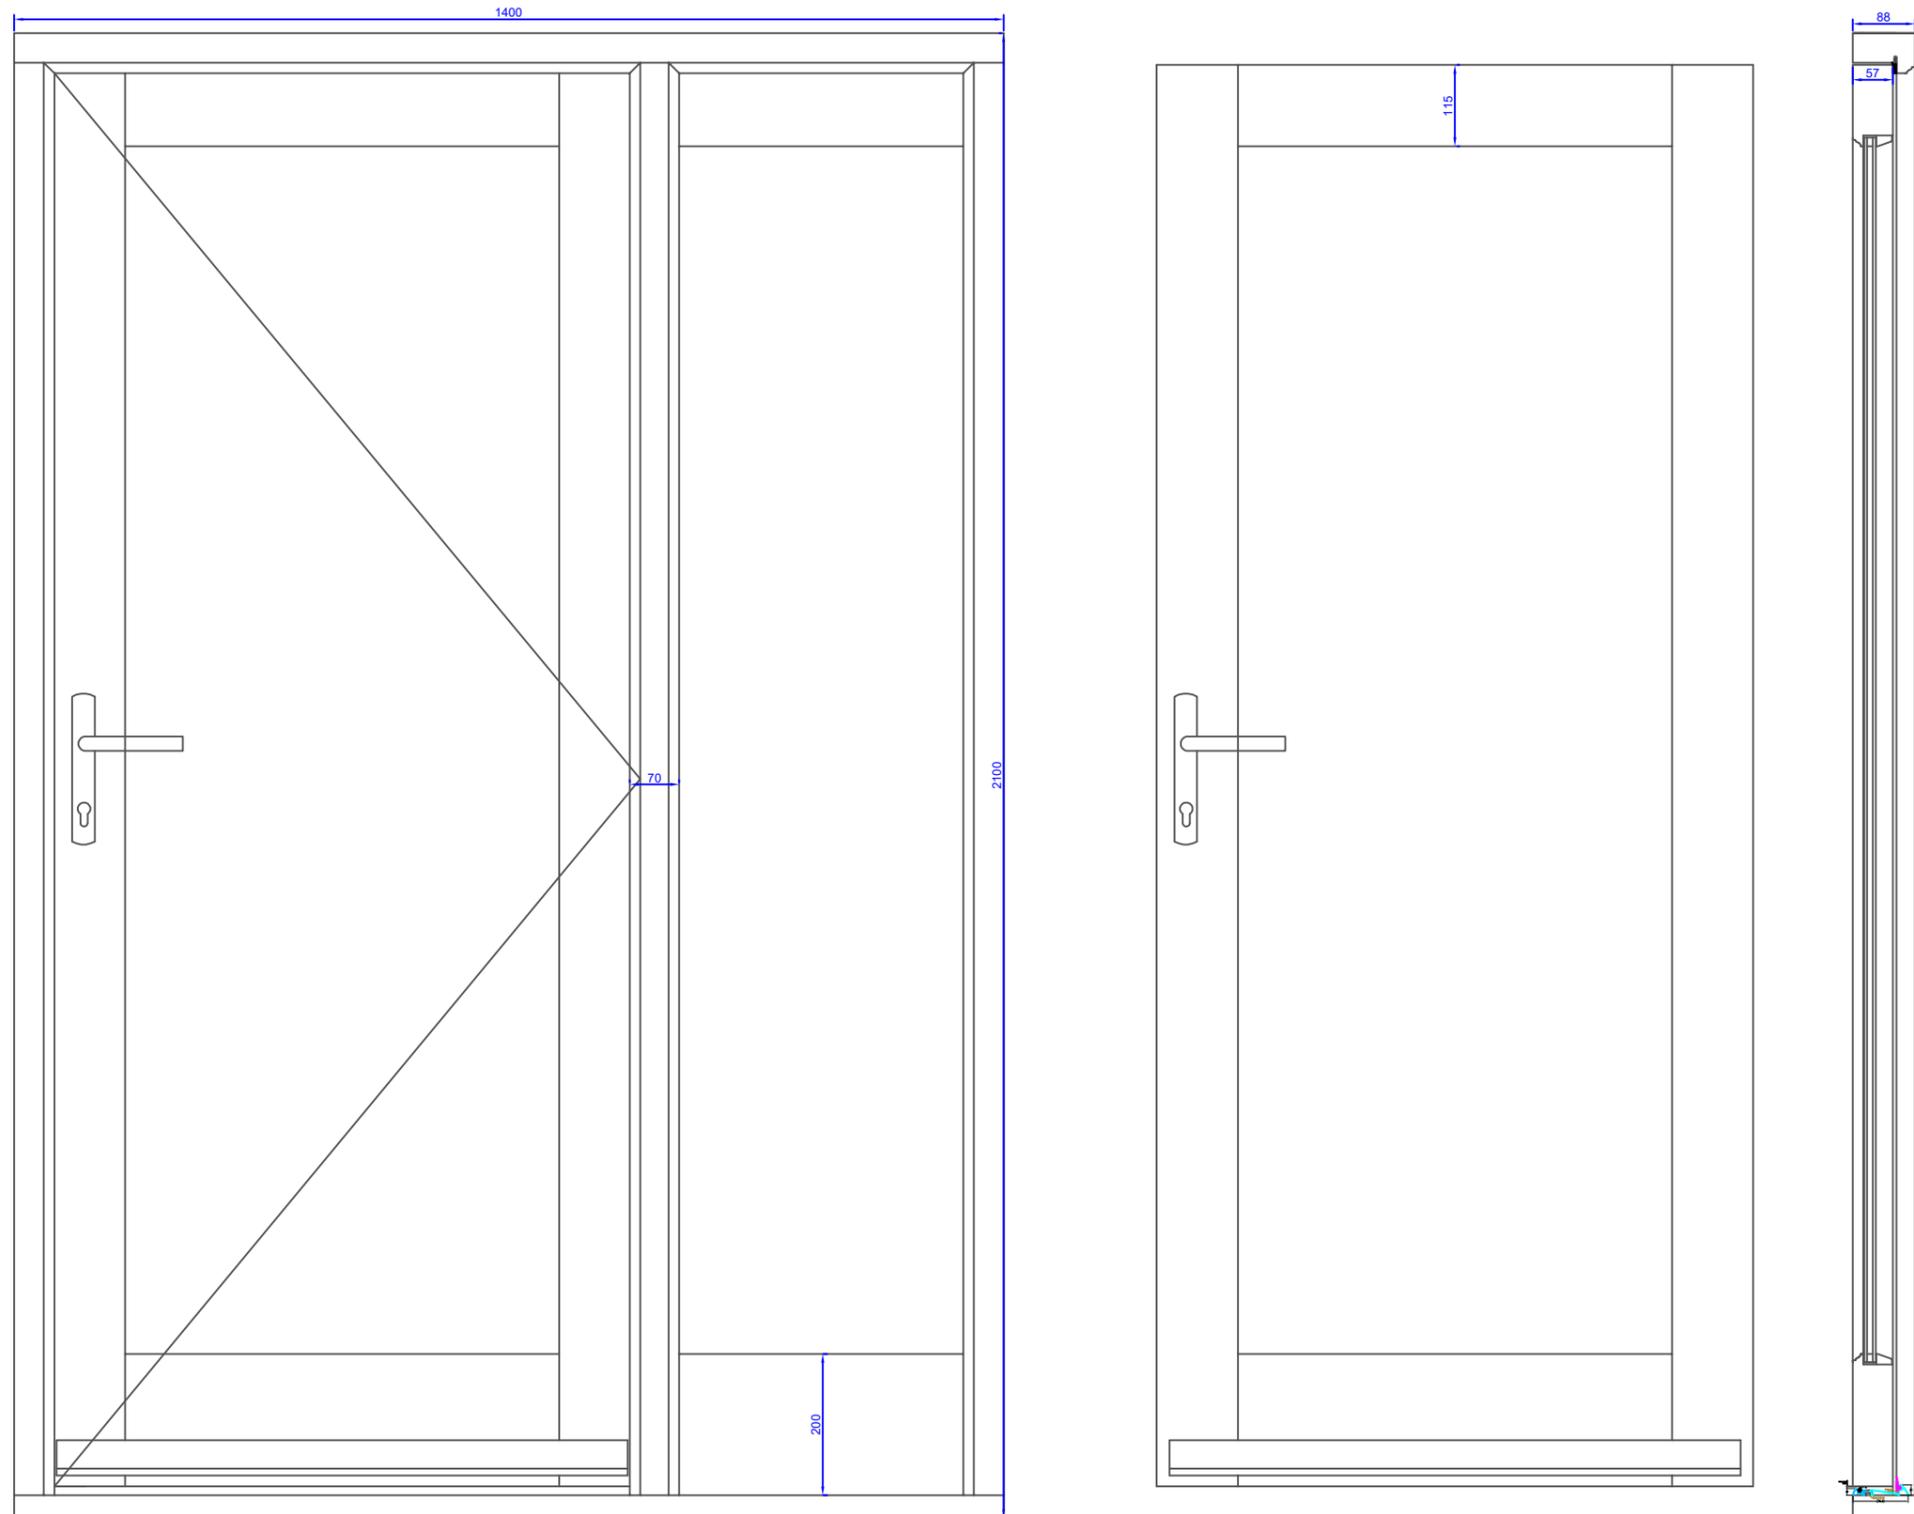

Client	G&N Land and Property
Address	3 Lockwood scar.
Ref	Rear Door
Scale	1:10
DWG	1
Paper	A3