
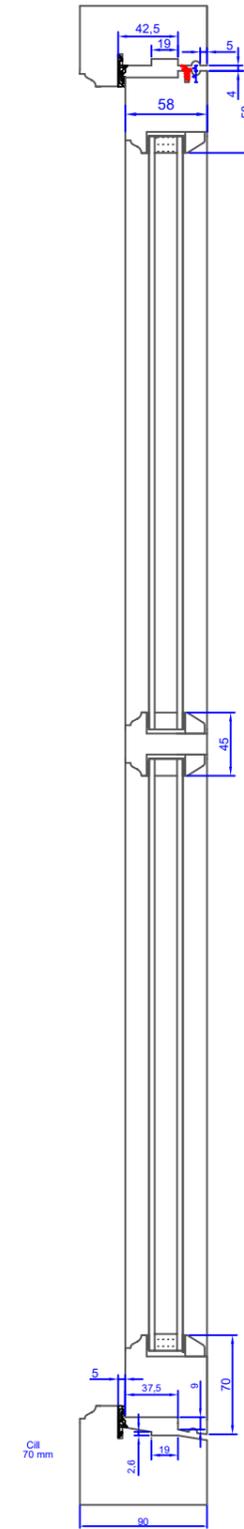
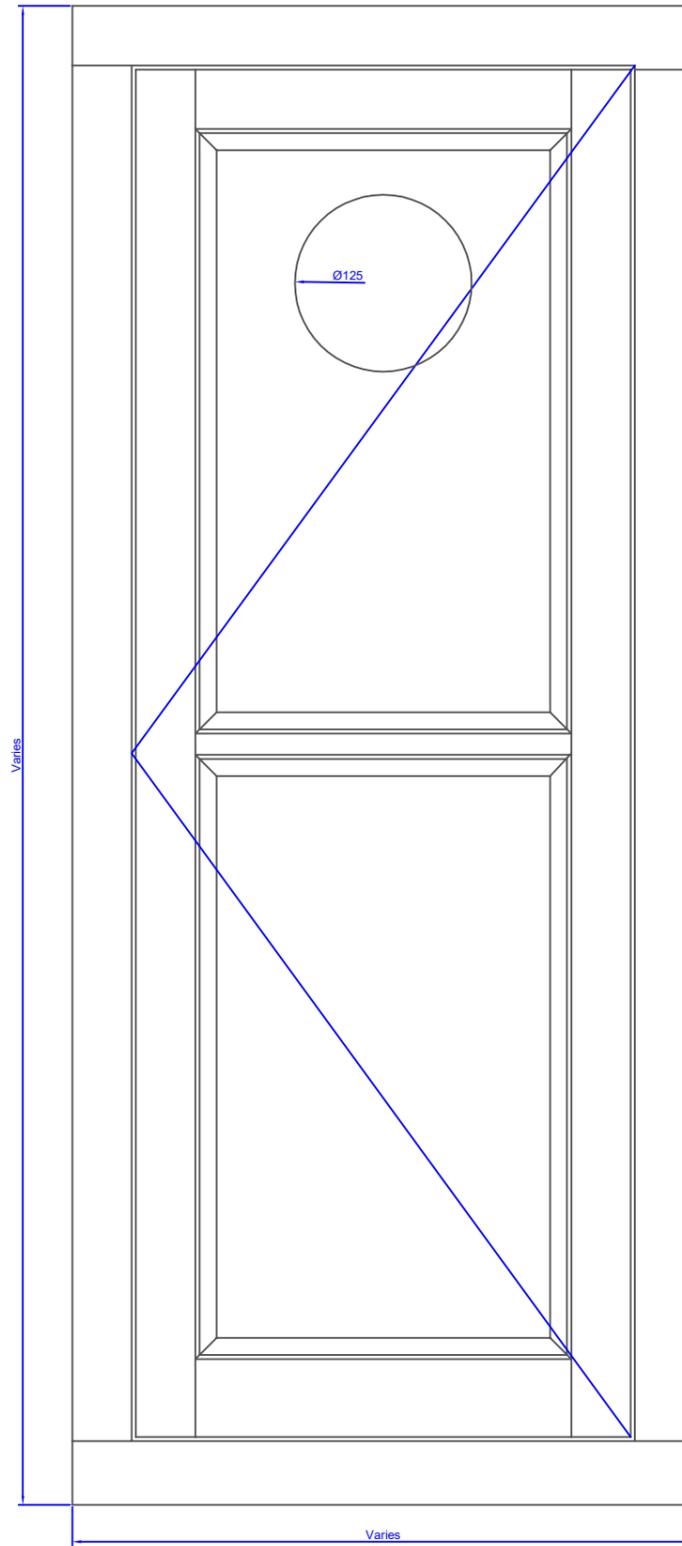
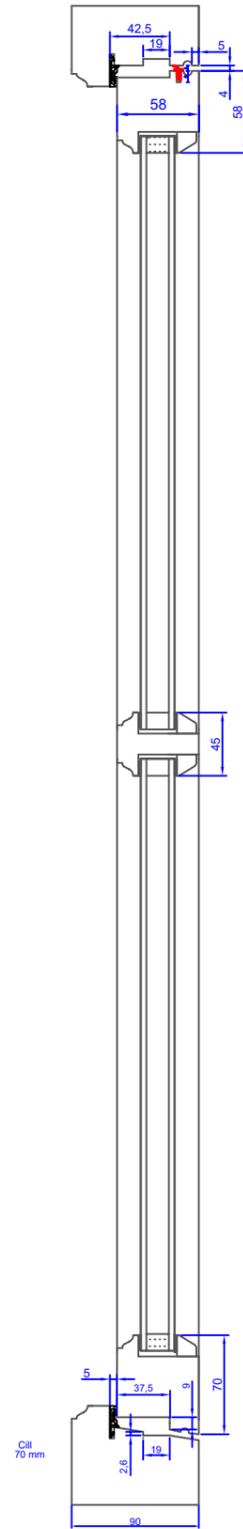


All dimensions in millimeters do not scale.

Side hung flush casement windows with espagnolette locking system.

Glass to be 4/8/4 black specer toughened where required cut out in glass to provide ventilation fan where required.

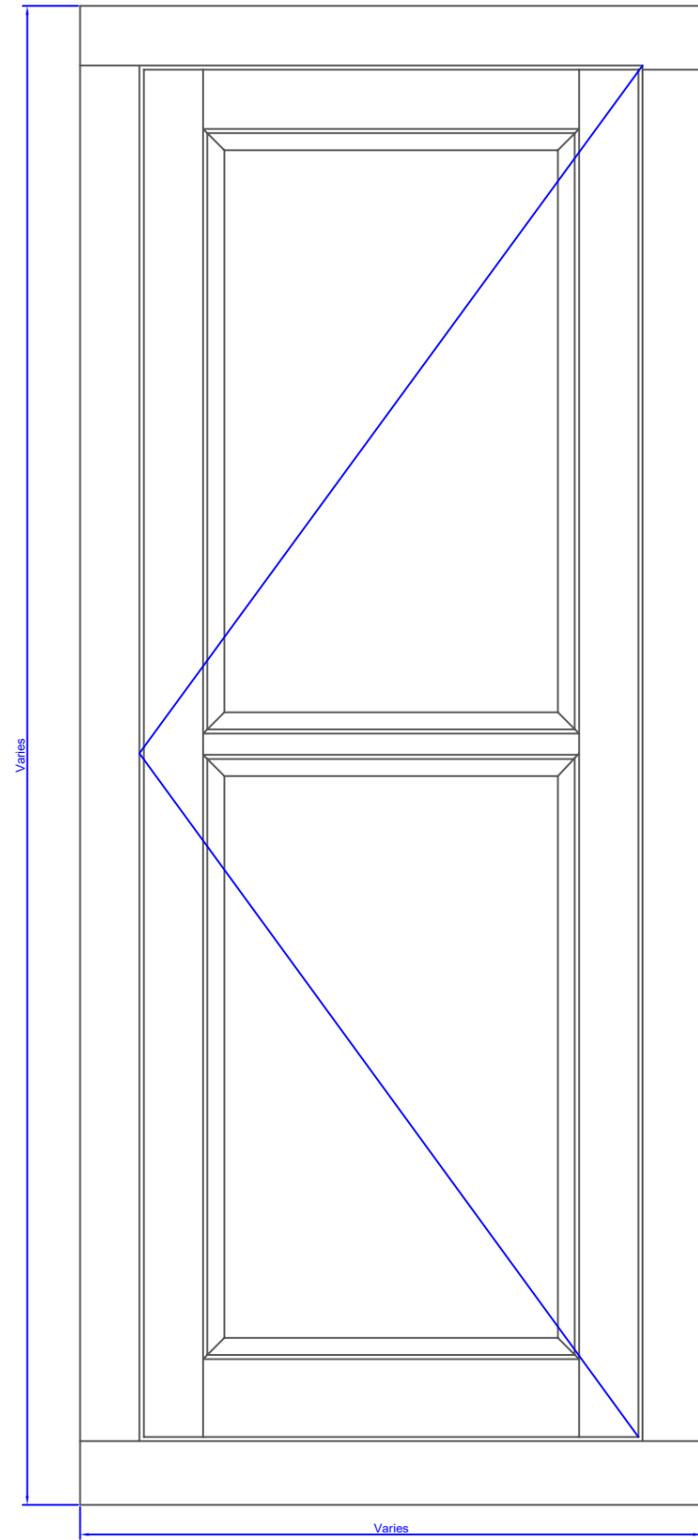

COLLINS & HALL
 UNIT 2A MOLL SPRINGS MILL, OLD MOLL ROAD, NETHERTON,
 HUDDERSFIELD, HD4 7DN
 OFFICE 01484 887499
 INFO@COLLINSANDHALL.CO.UK - WWW.COLLINSANDHALL.CO.UK
 Hall and Colline Ltd t/a Collins and Hall
 Company Registration No.09491106 - VAT Registration Number 296 6881 33

Client	G&N Land and Property
Address	3 Lockwood scar.
Ref	Side hung windows
Scale	1:5
DWG	4
Paper	A3