



All dimensions in millimeters do not scale.

Top Hung flush casement windows with espagnolette locking system and restricted hinges. Glazing to be clear 4/8/4 black spacer toughened where required.

Front elevation windows

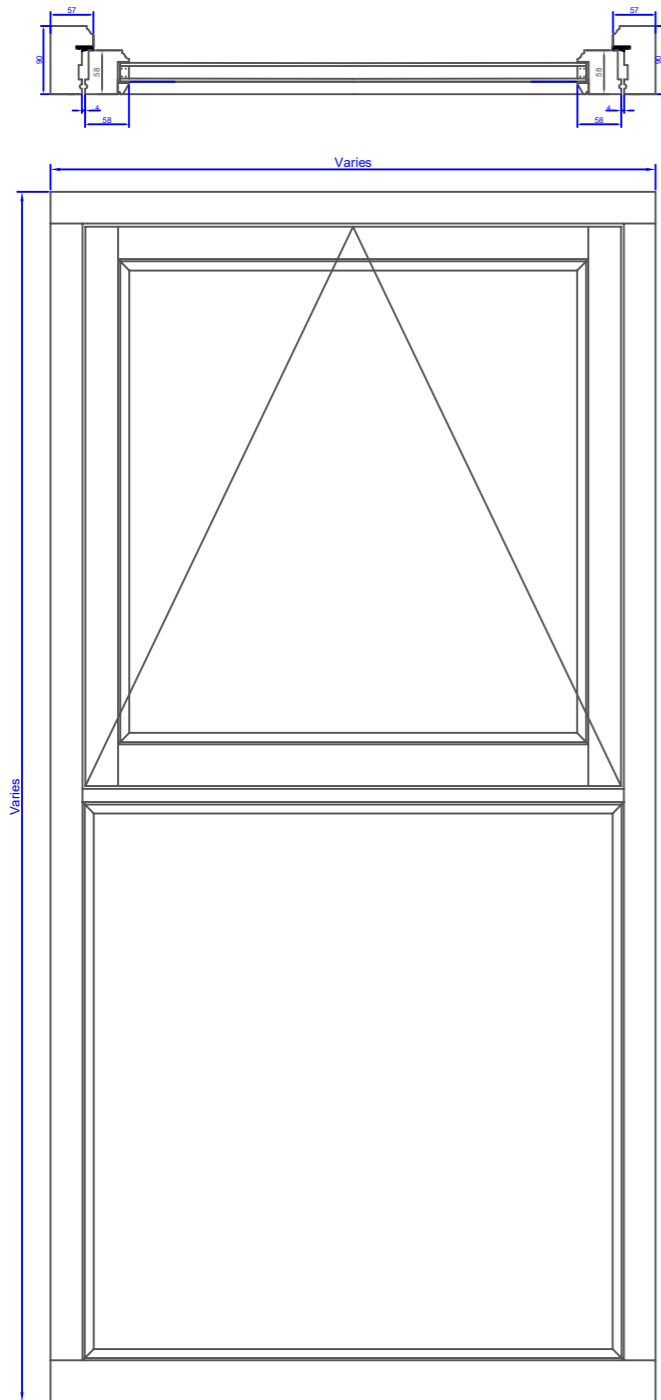

Rear elevation window

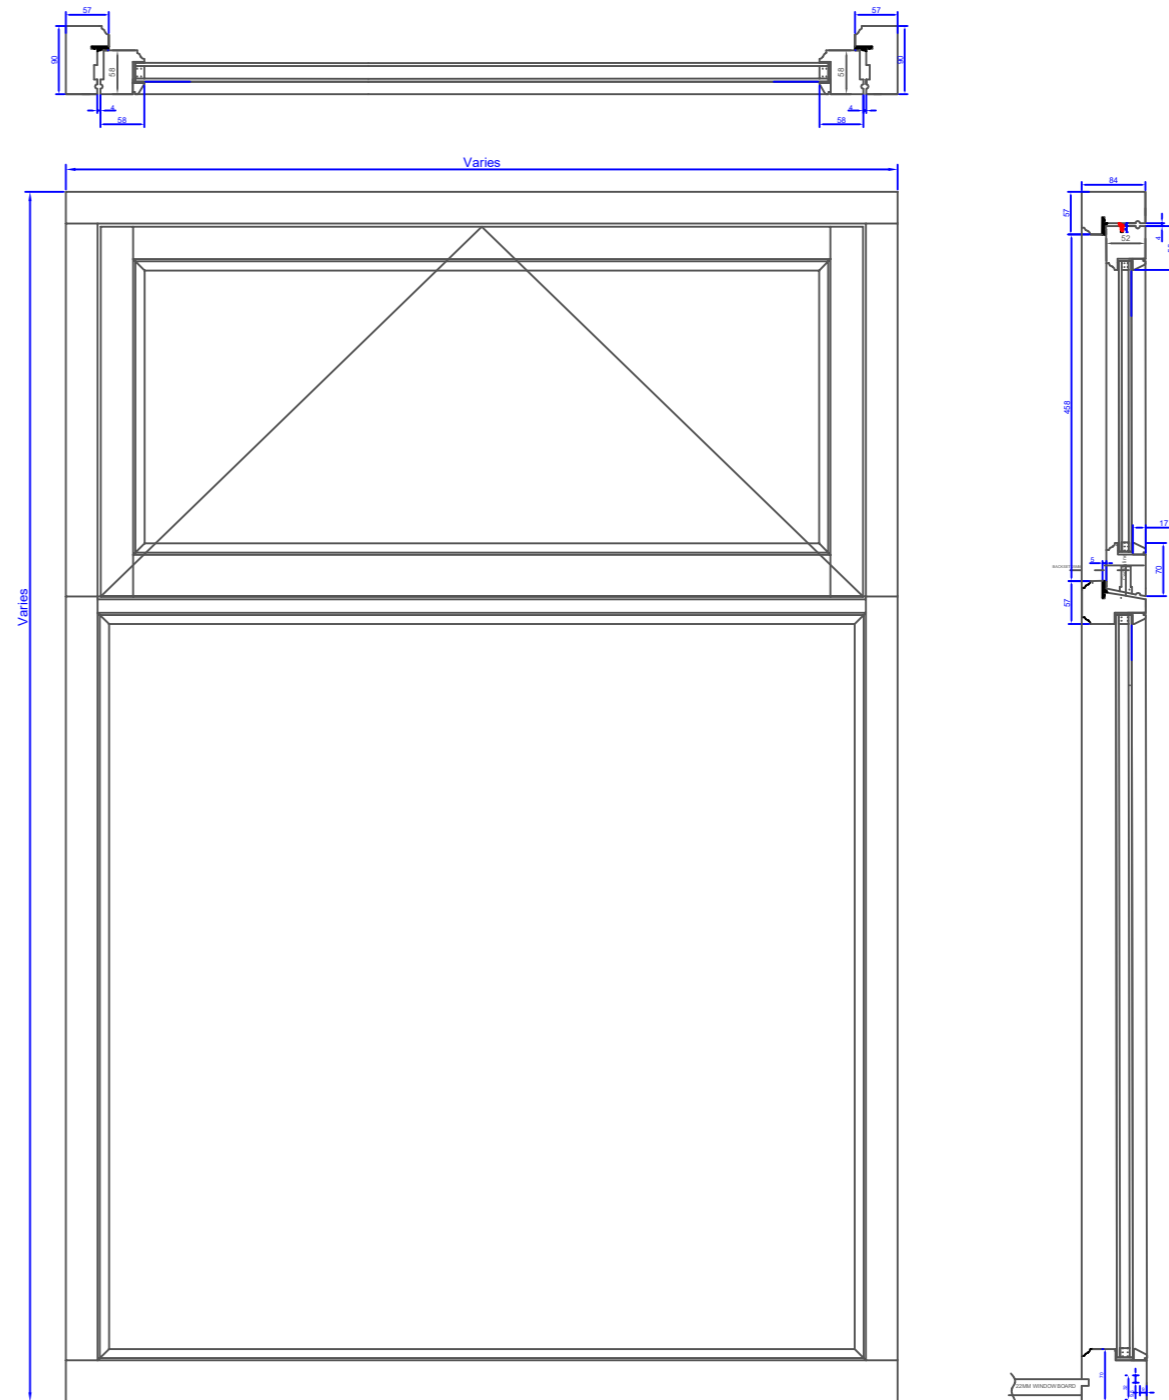

Client	G&N Land and Property
Address	3 Lockwood scar.
Ref	Top Hung Windows
Scale	1:10
DWG	2
Paper	A3