


All dimensions in millimeters do not scale.

Side hung flush casement windows with espagnolette locking system.

Glass to be 4/8/4 black specer toughened where required cut out in glass to provide ventilation fan where required.

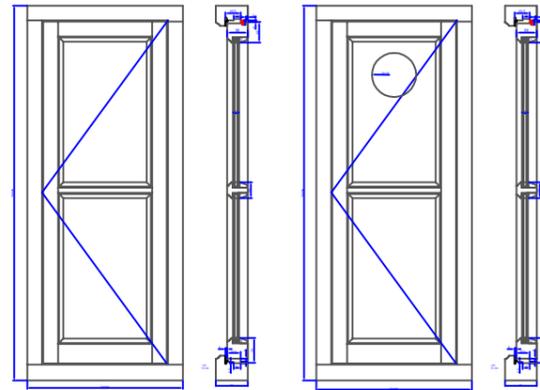

Client	G&N Land and Property
Address	3 Lockwood scar.
Ref	Side hung windows
Scale	1:20
DWG	4
Paper	A3