


IF IN ANY DOUBT PLEASE ASK THE ARCHITECT FOR CLARIFICATION.  
 DO NOT SCALE FROM DRAWING. ALL DIMENSIONS TO BE CHECKED ON SITE.  
 THE COPYRIGHT FOR THESE DRAWINGS REMAINS THE PROPERTY OF THE ARCHITECT. THEY MUST NOT BE REPRODUCED IN ANY WAY WITHOUT THE ARCHITECT'S PRIOR WRITTEN CONSENT.

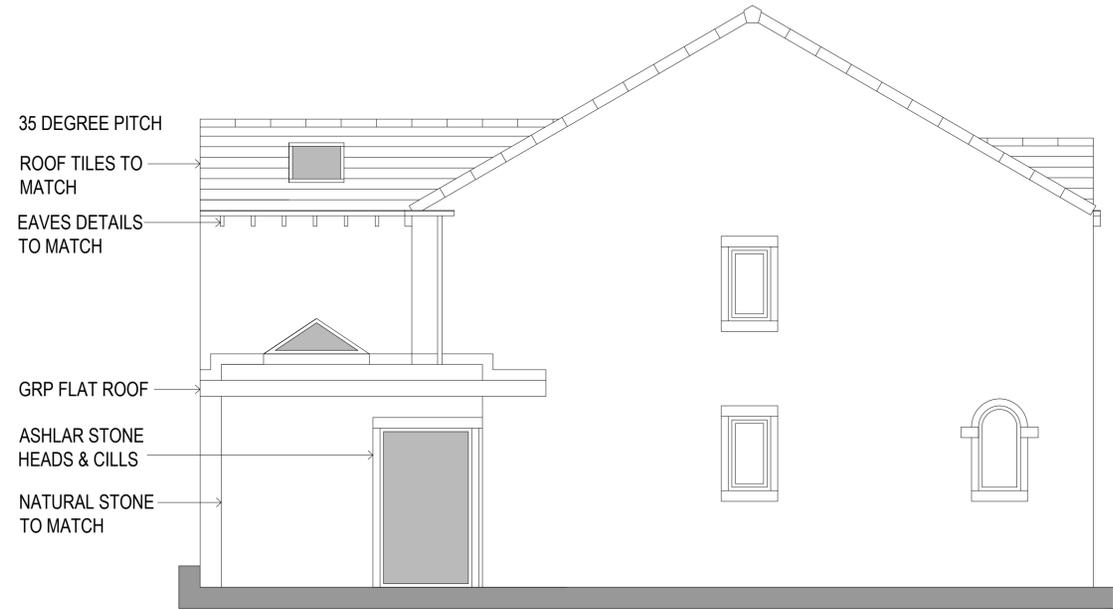


1:50 WEST ELEVATION



1:50 NORTH ELEVATION



1:50 EAST ELEVATION

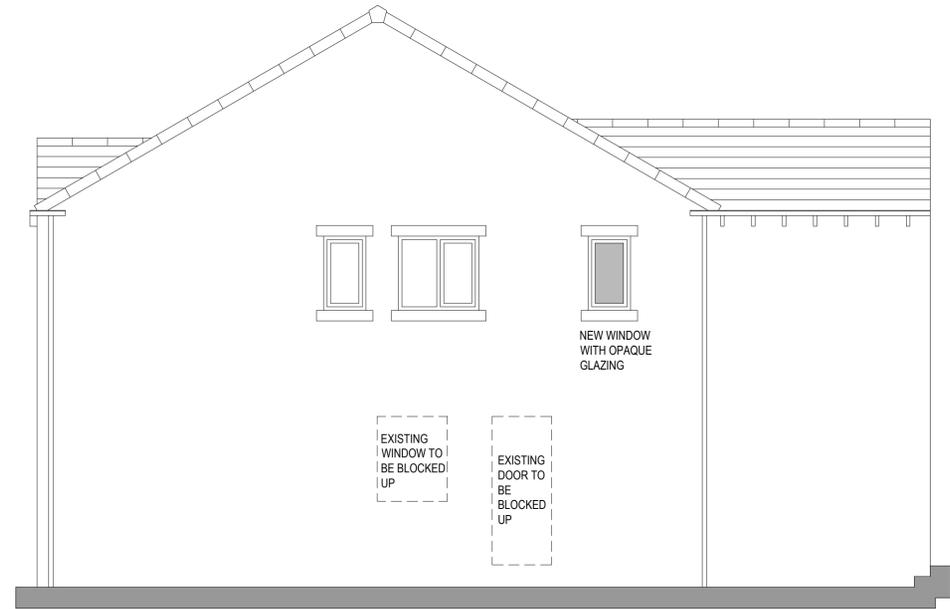

1:50 SOUTH ELEVATION



northern design partnership

Chartered Architects  
 The Chapel, Millmoor Road,  
 Meltham, Holmfirth, HD9 5JU

www.northerndesignpartnership.co.uk  
 Instagram: @northerndesignp  
 Telephone: (01484) 854848

client	MR & MRS SIDDALL		
project	PROPOSED EXTENSION 45a COLDERS LANE MELTHAM HOLMFIRTH HD9 5JL		
drawing	PROPOSED ELEVATIONS		
revision	notes	date	drawn
scale :	1:50 AT A1	09.25	JH
project no.	2437	drawing no.	03