
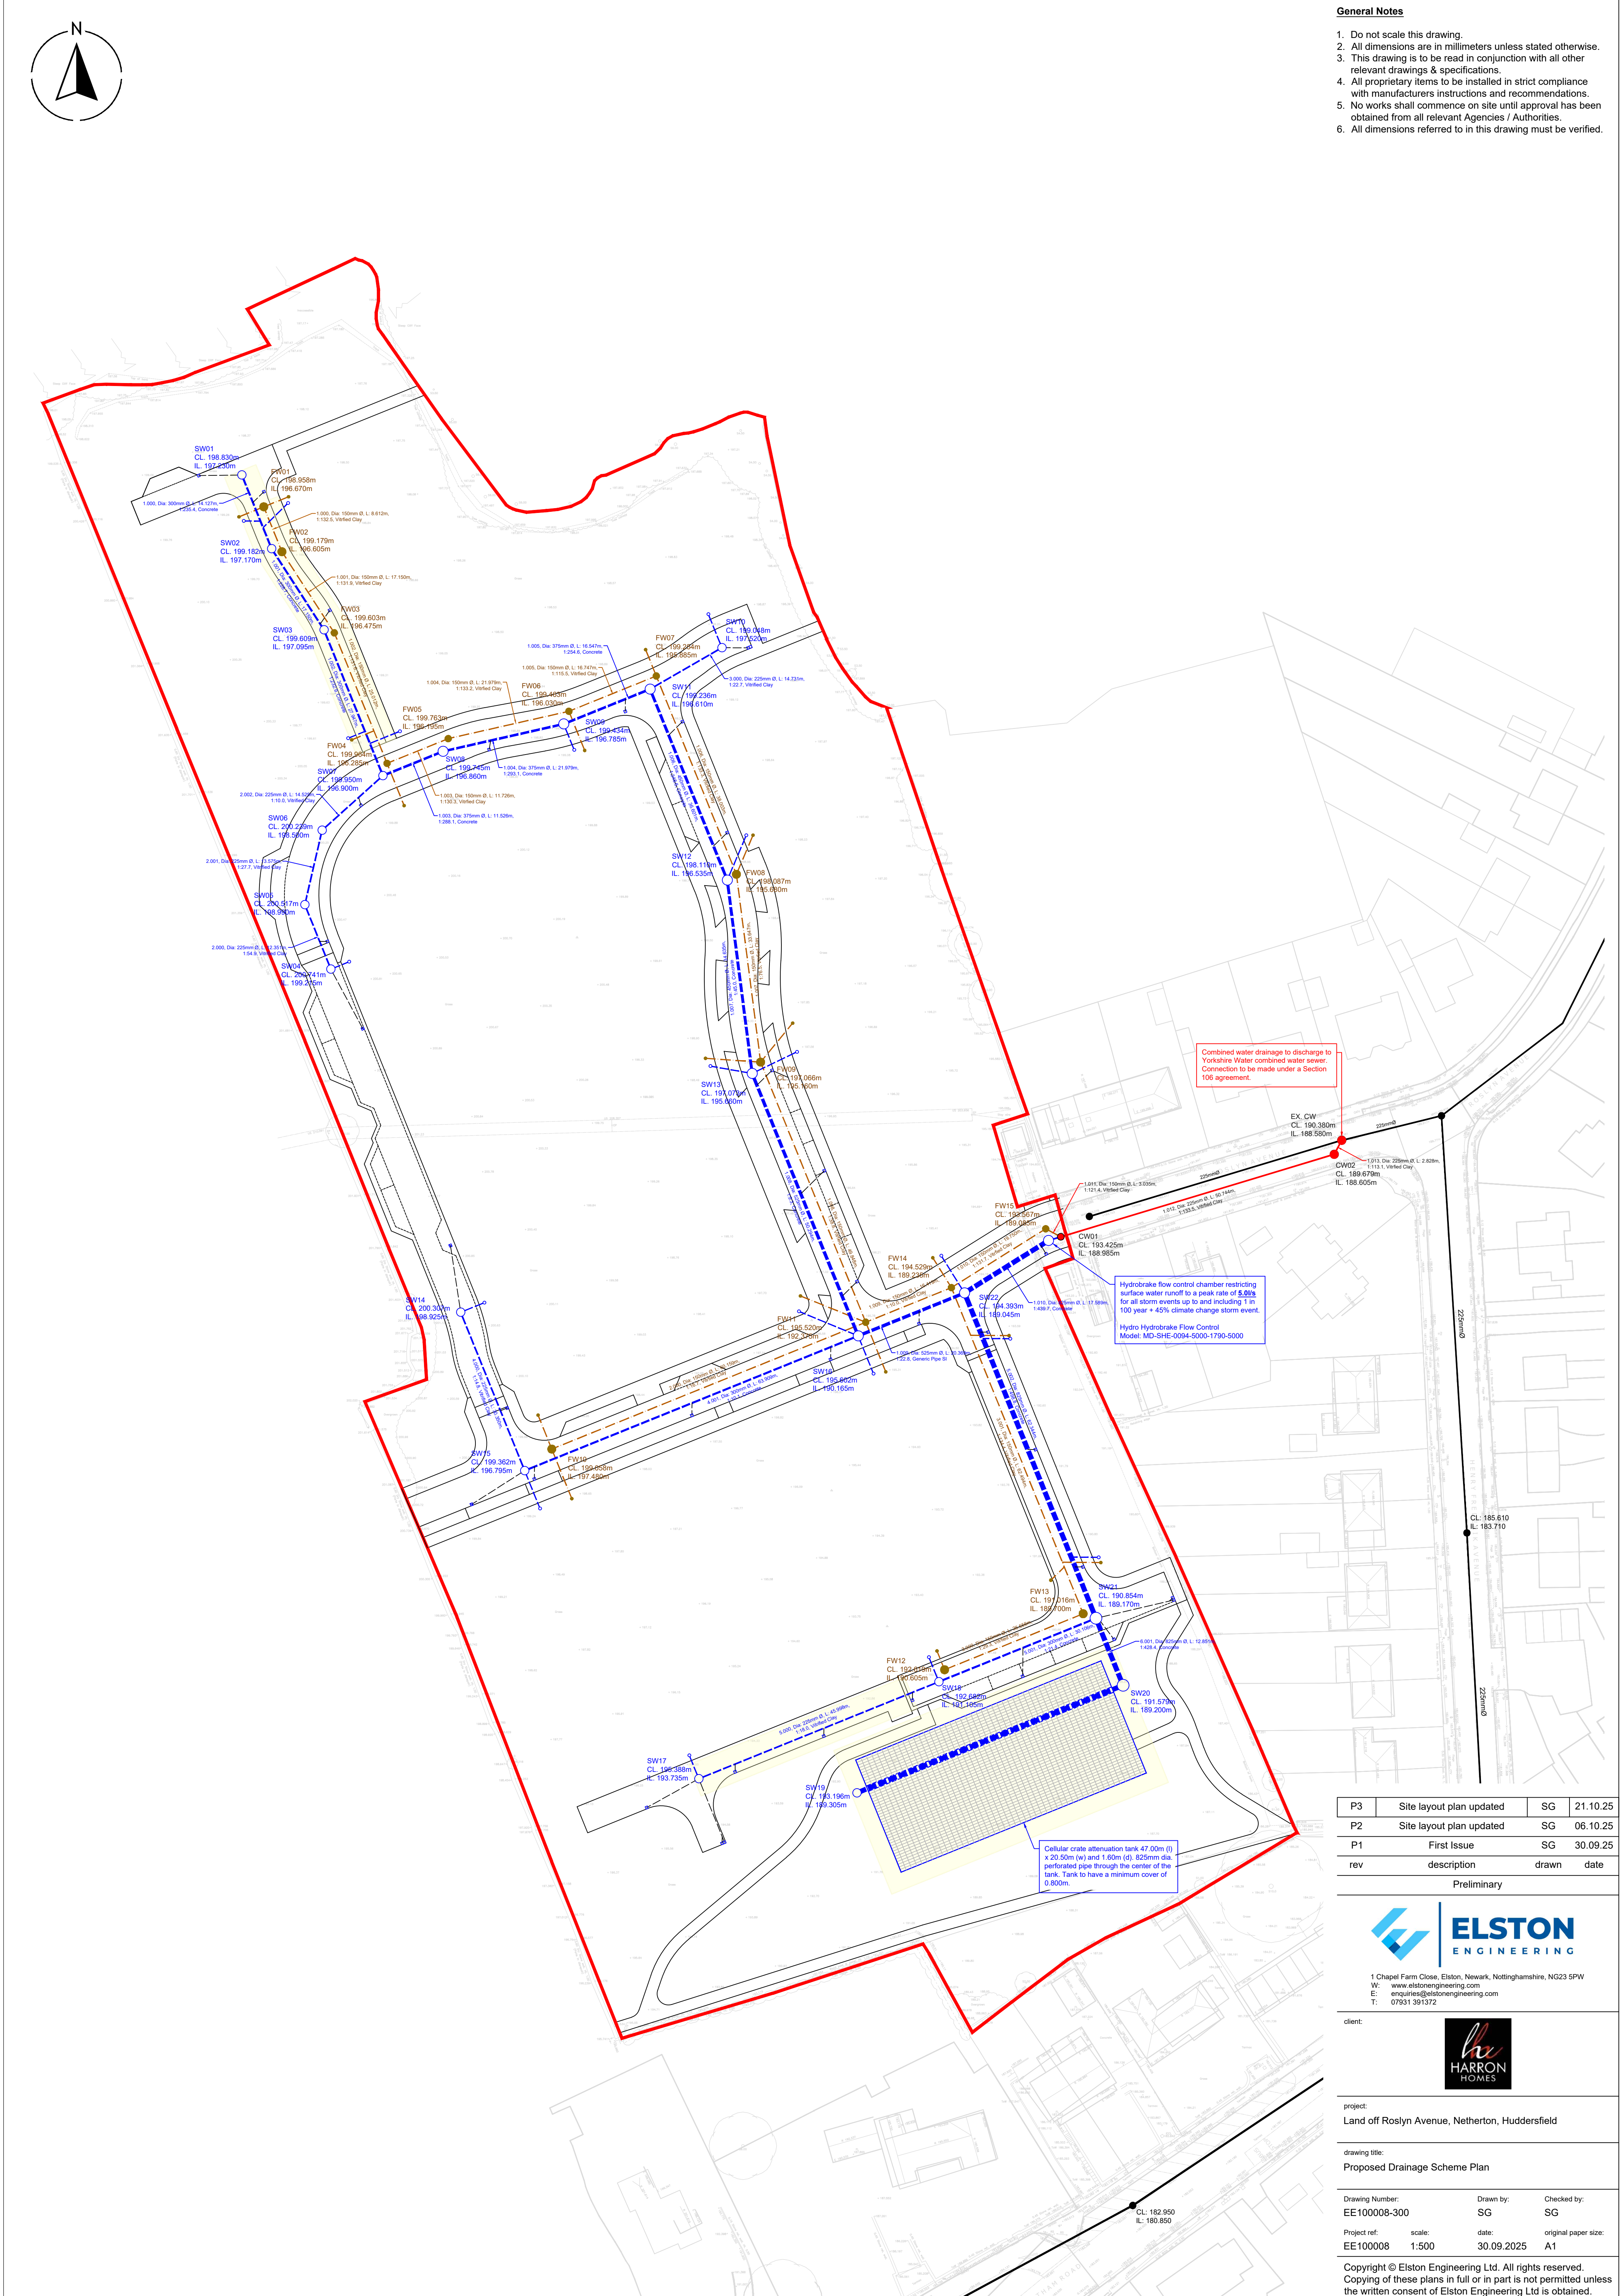


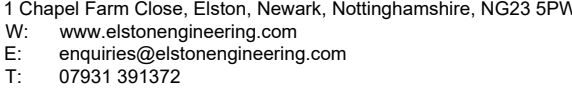

1. Do not scale this drawing.
2. All dimensions are in millimeters unless stated otherwise.
3. This drawing is to be read in conjunction with all other relevant drawings & specifications.
4. All proprietary items to be installed in strict compliance with manufacturers instructions and recommendations.
5. No works shall commence on site until approval has been obtained from all relevant Agencies / Authorities.
6. All dimensions referred to in this drawing must be verified.

Preliminary

Land off Roslyn Avenue, Netherton, Huddersfield

Drawing number:		Drawn by:	Checked by:
EE100008-300		SG	SG
Project ref:	scale:	date:	original paper size
EE100008	1:500	30.09.2025	A1

Copyright © Elston Engineering Ltd. All rights reserved.
Copying of these plans in full or in part is not permitted unless
the written consent of Elston Engineering Ltd is obtained.