


General Notes

1. Do not scale this drawing.
2. All dimensions are in millimeters unless stated otherwise.
3. This drawing is to be read in conjunction with all other relevant drawings & specifications.
4. All proprietary items to be installed in strict compliance with manufacturers instructions and recommendations.
5. No works shall commence on site until approval has been obtained from all relevant Agencies / Authorities.
6. All dimensions referred to in this drawing must be verified.

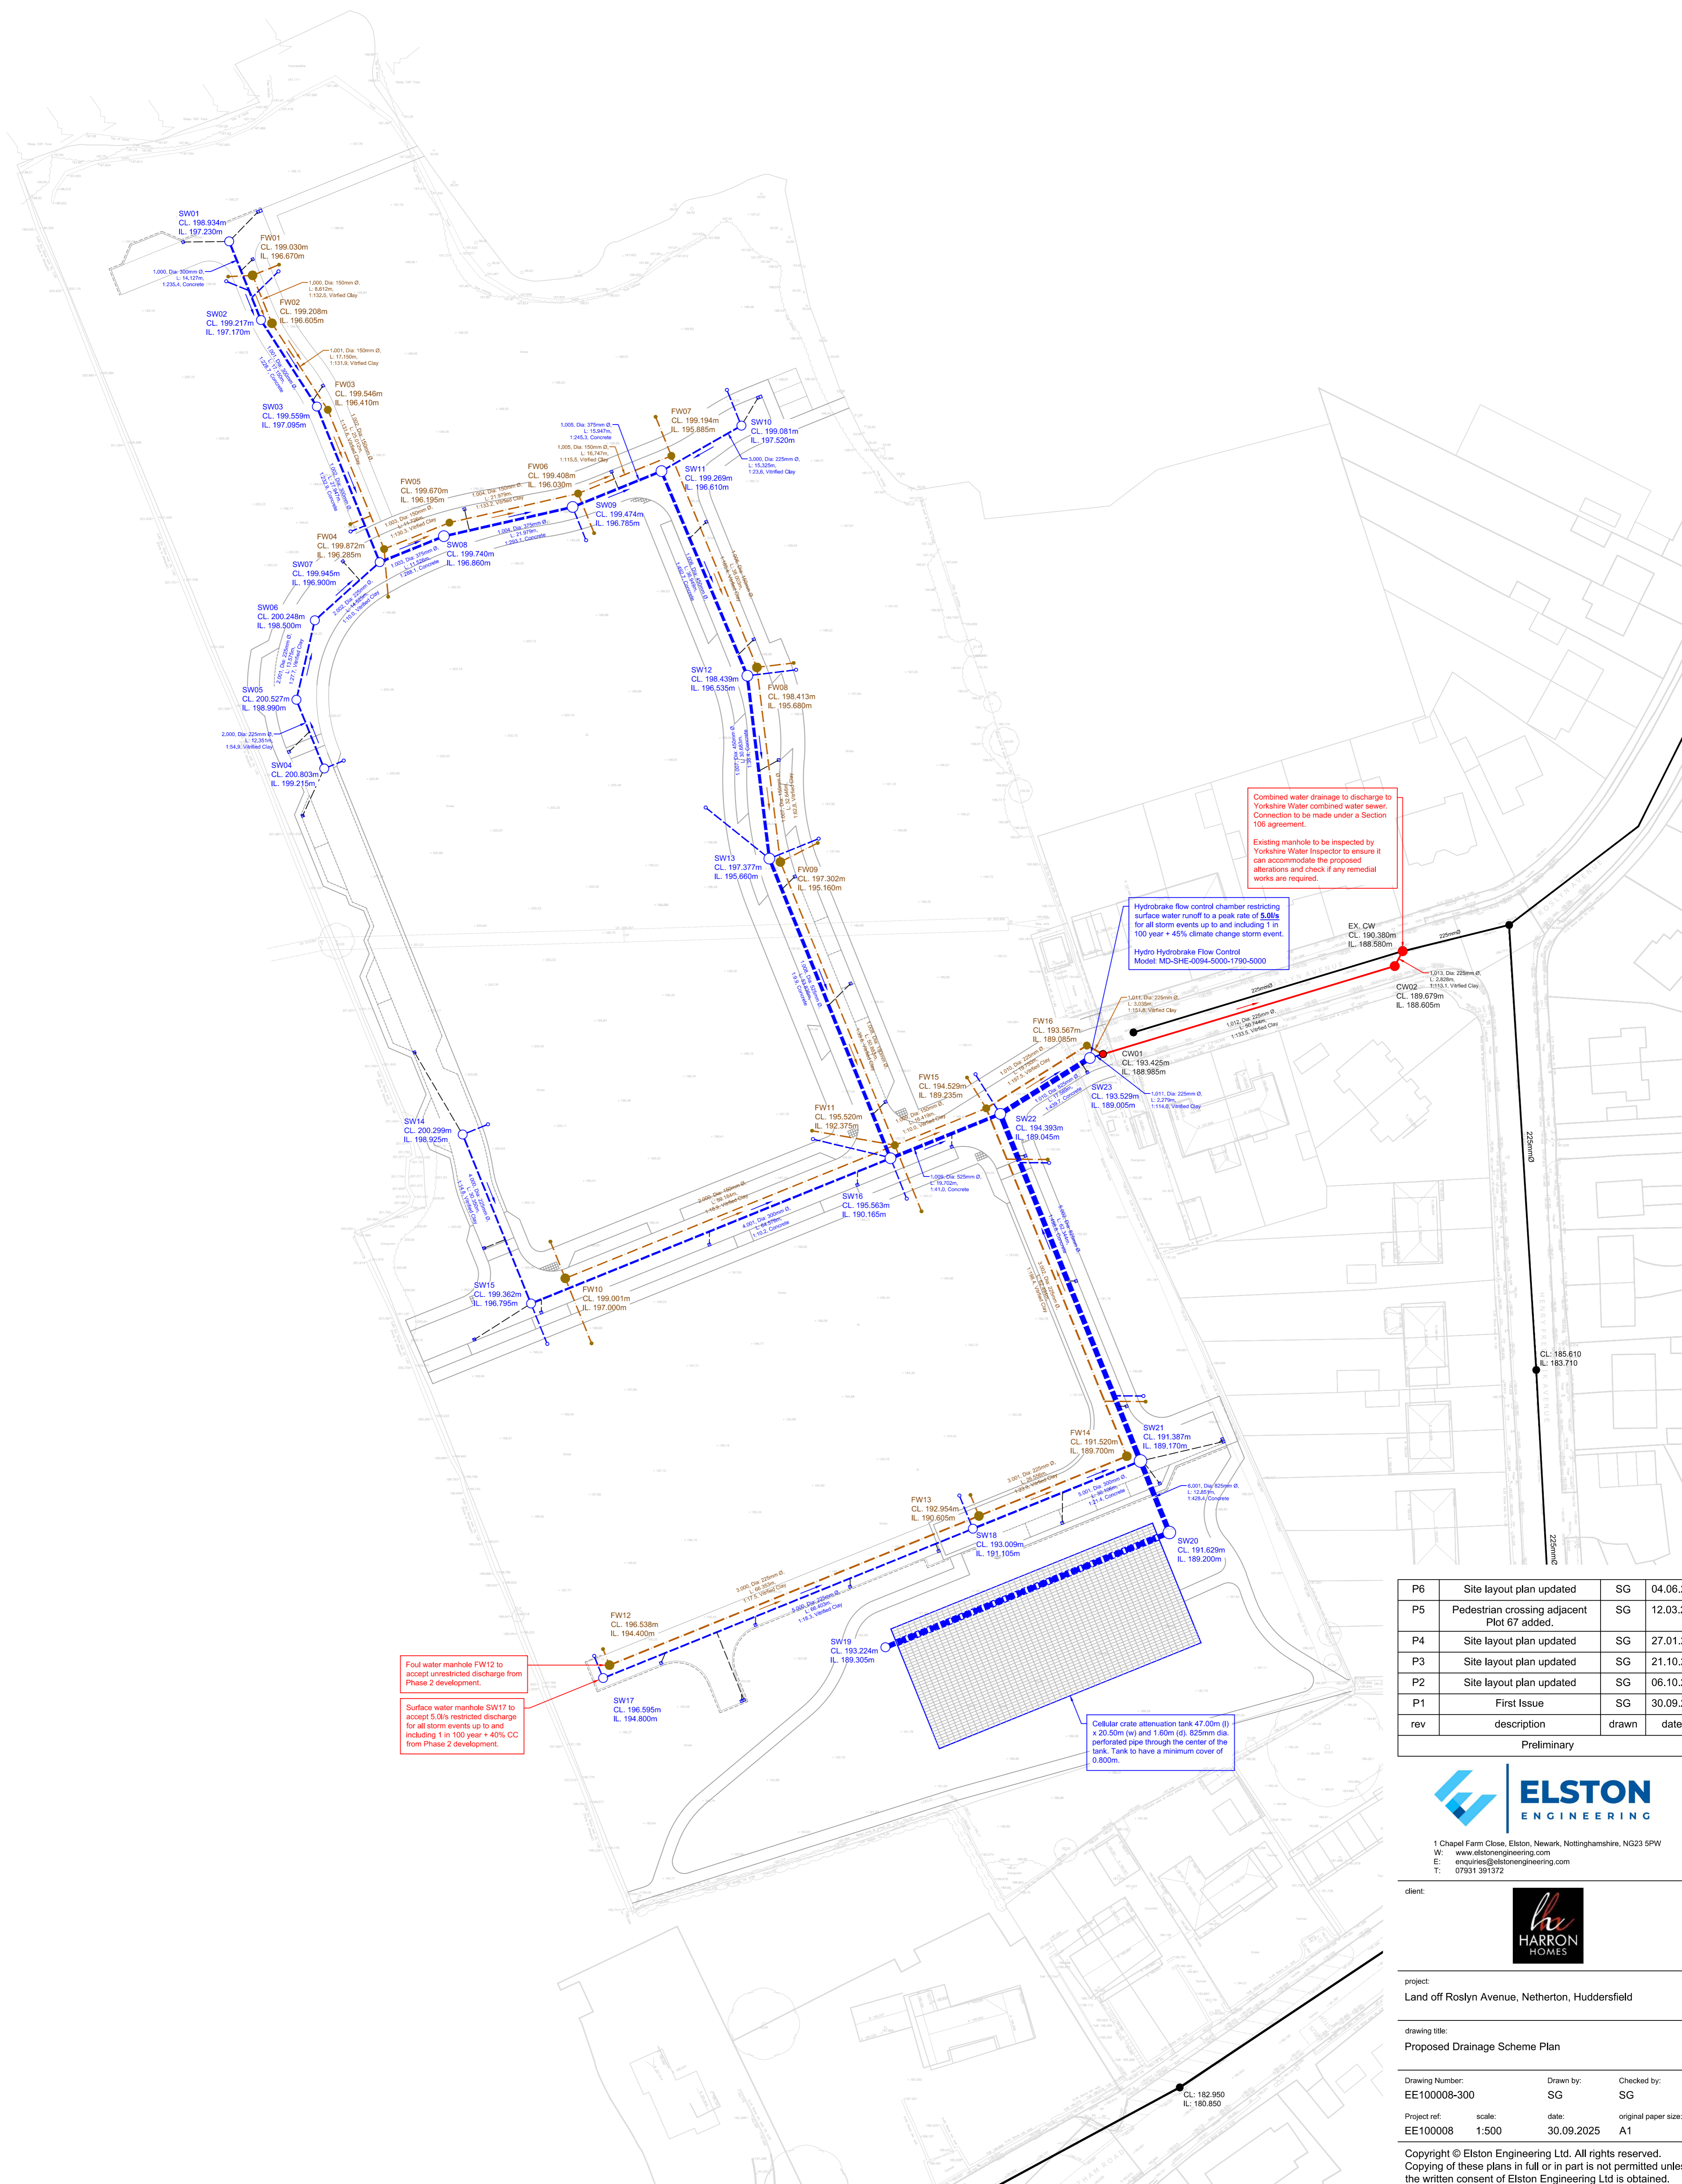

P6	Site layout plan updated	SG	04.06.26
P5	Pedestrian crossing adjacent Plot 67 added.	SG	12.03.26
P4	Site layout plan updated	SG	27.01.26
P3	Site layout plan updated	SG	21.10.25
P2	Site layout plan updated	SG	06.10.25
P1	First Issue	SG	30.09.25
rev	description	drawn	date
Preliminary			



1 Chapel Farm Close, Elston, Newark, Nottinghamshire, NG23 5PW
 W: www.elstonengineering.com
 E: enquiries@elstonengineering.com
 T: 07931 391372

client:



project:
 Land off Roslyn Avenue, Netherton, Huddersfield

drawing title:
 Proposed Drainage Scheme Plan

Drawing Number: EE100008-300	Drawn by: SG	Checked by: SG
Project ref: EE100008	scale: 1:500	date: 30.09.2025
		original paper size: A1

Copyright © Elston Engineering Ltd. All rights reserved.
 Copying of these plans in full or in part is not permitted unless the written consent of Elston Engineering Ltd is obtained.