


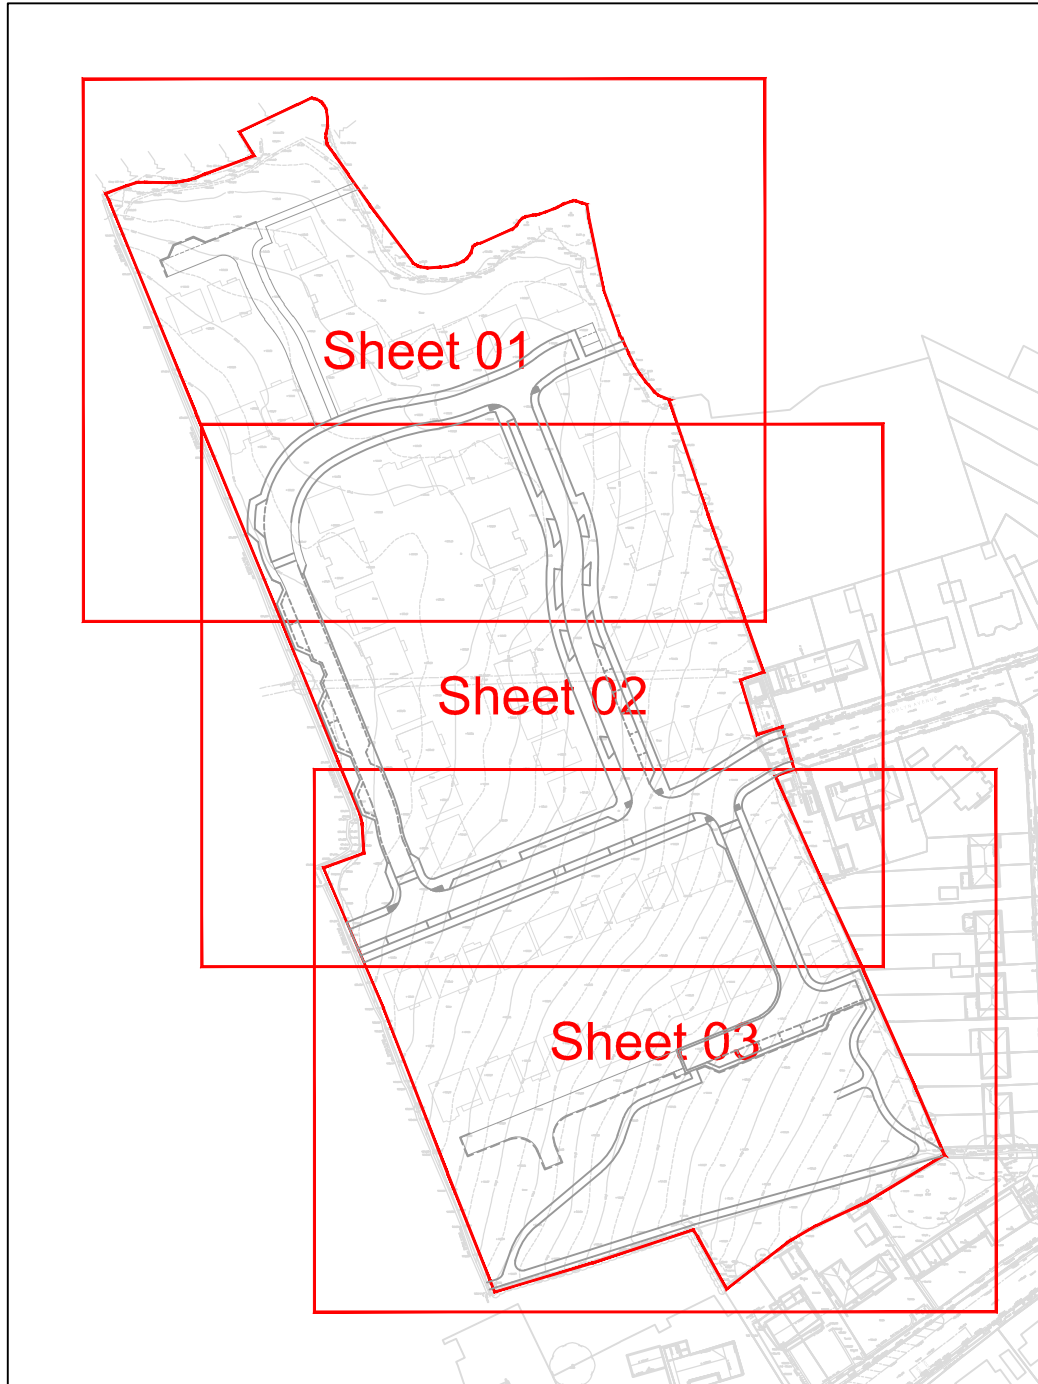

- General Notes**
1. Do not scale this drawing.
 2. All dimensions are in millimeters unless stated otherwise.
 3. This drawing is to be read in conjunction with all other relevant drawings & specifications.
 4. All proprietary items to be installed in strict compliance with manufacturers instructions and recommendations.
 5. No works shall commence on site until approval has been obtained from all relevant Agencies / Authorities.
 6. All dimensions referred to in this drawing must be verified.



P6	Site layout plan updated	SG	04.06.26
P5	PROW contours added.	SG	06.02.26
P4	Site layout plan updated	SG	27.01.26
P3	Site layout plan updated	SG	21.10.25
P2	Site layout plan updated	SG	06.10.25
P1	First Issue	SG	30.09.25
rev	description	drawn	date
Preliminary			



1 Chapel Farm Close, Elston, Newark, Nottinghamshire, NG23 5PW
W: www.elstonengineering.com
E: enquiries@elstonengineering.com
T: 07931 391372

client:



project:

Land off Roslyn Avenue, Netherton

drawing title:

Proposed Levels Plan
Sheet 03

Drawing Number:	Drawn by:	Checked by:
EE100008-304	SG	SG
Project ref:	scale:	date:
EE100008	1:250	30.09.2025
		original paper size:
		A1

Copyright © Elston Engineering Ltd. All rights reserved.
Copying of these plans in full or in part is not permitted unless
the written consent of Elston Engineering Ltd is obtained.