




GROUND 1:100

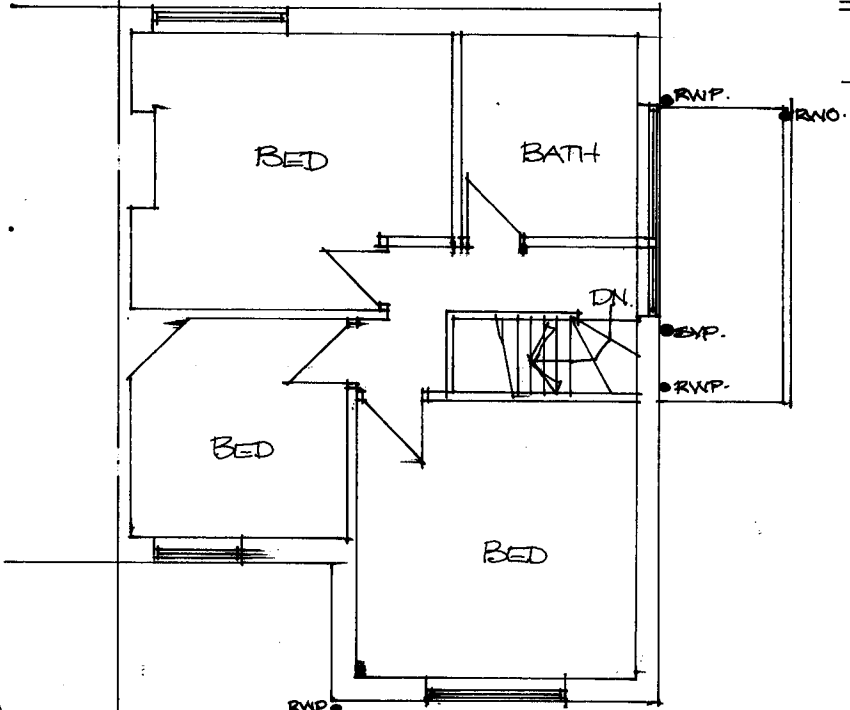

FIRST 1:100

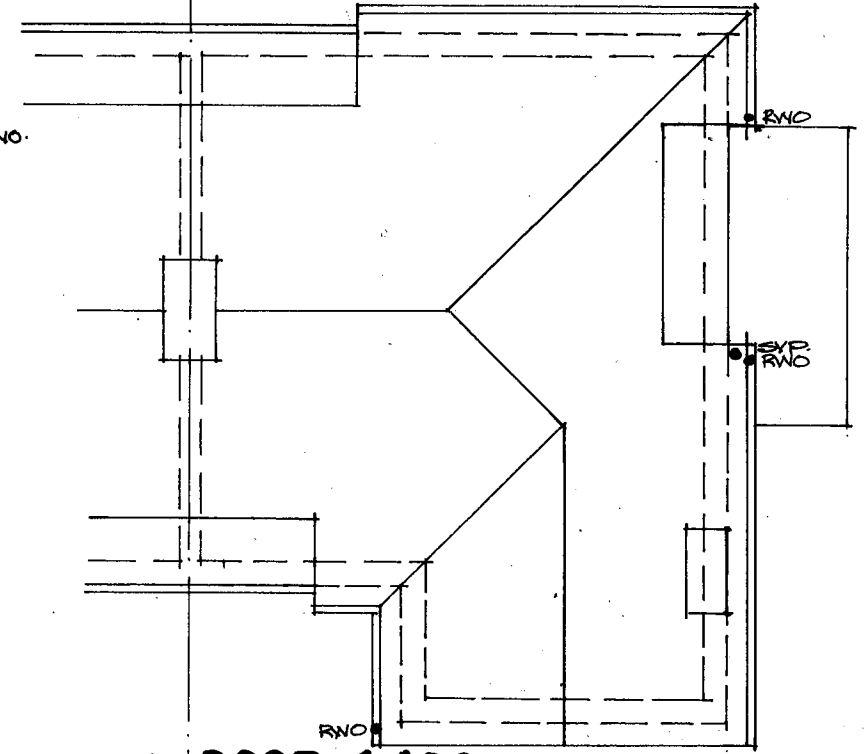

ROOF 1:100

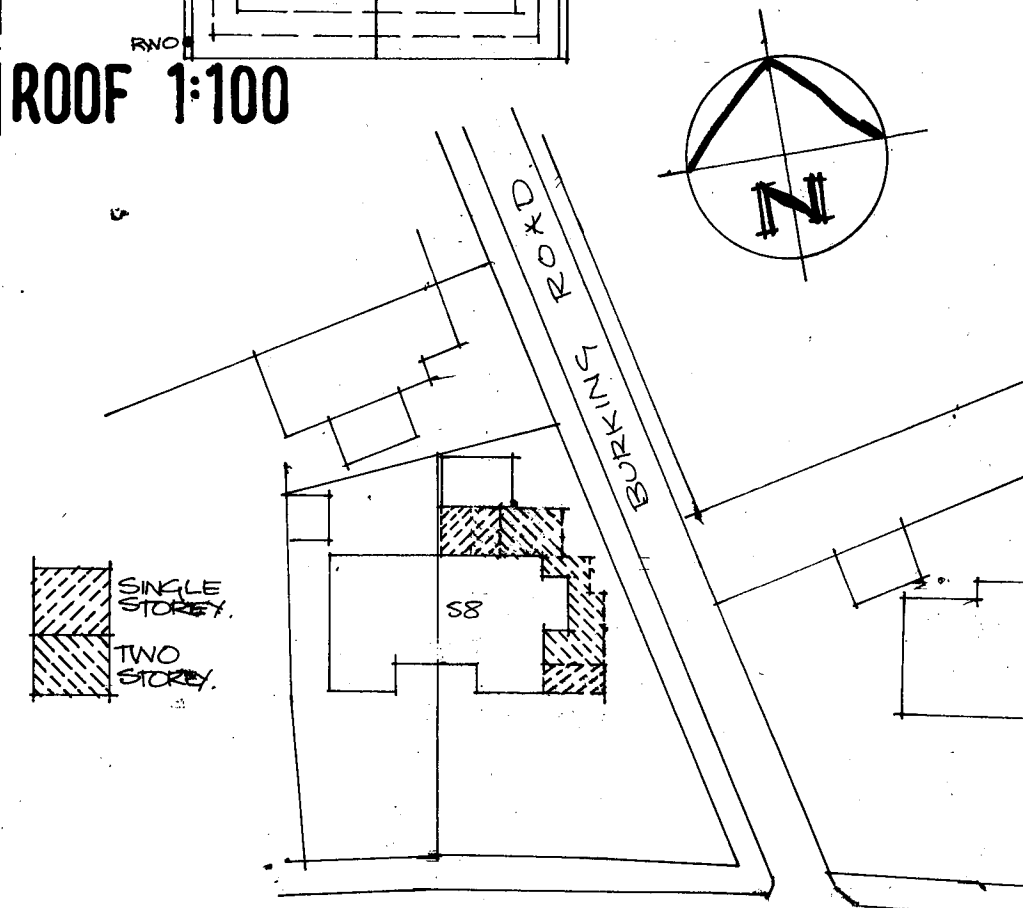

BLOCK PLAN 1:500

**FRONT SIDE & REAR EXTENSIONS TO
58 BOOTHROYD LANE DEWSBURY
EX DETAILS**

BLD/101