




Rear Elevation (facing South)

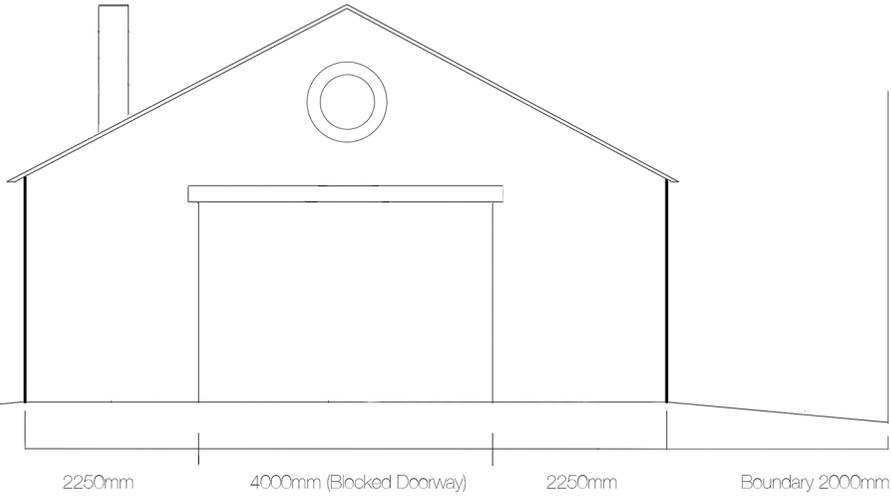



Front Elevation (facing 'Knowl Road' facing North)

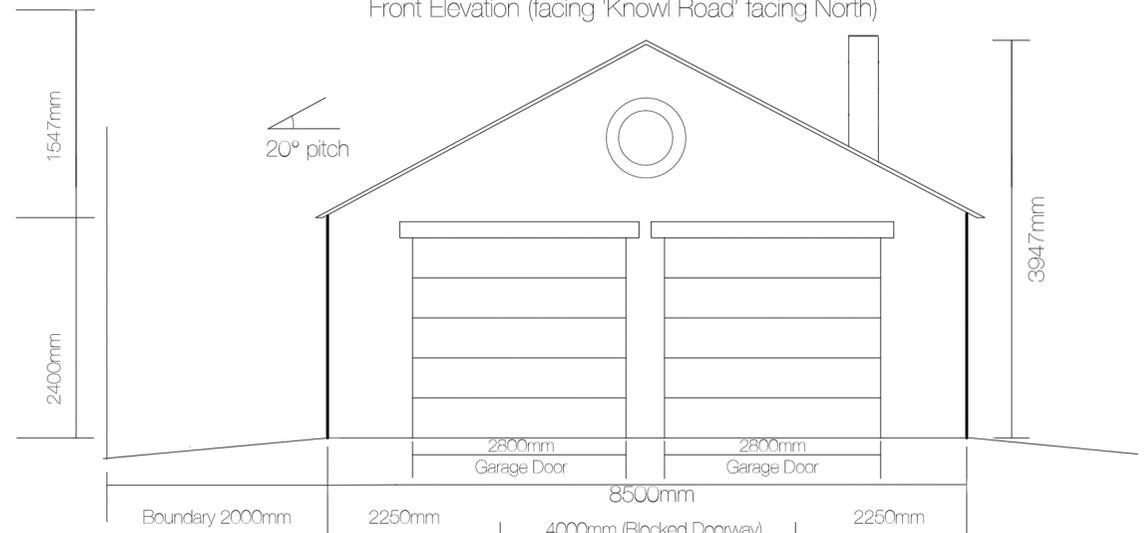

Side Elevation (facing 93 Knowl Road facing East)

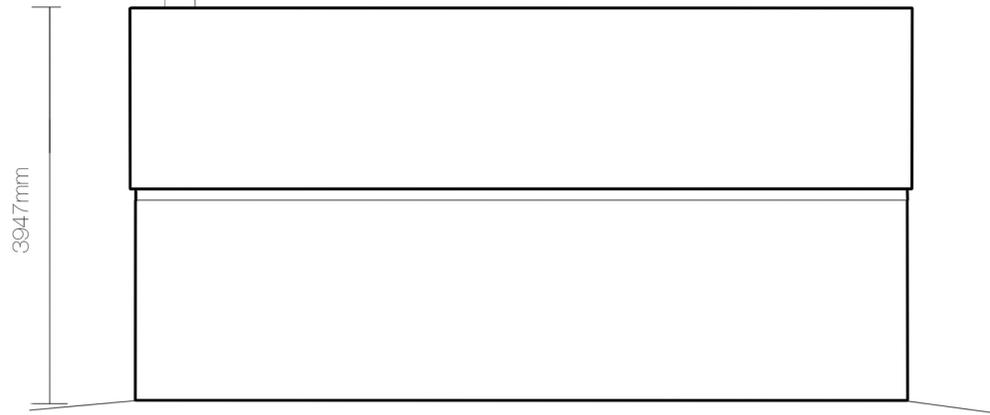

Side Elevation (facing West)

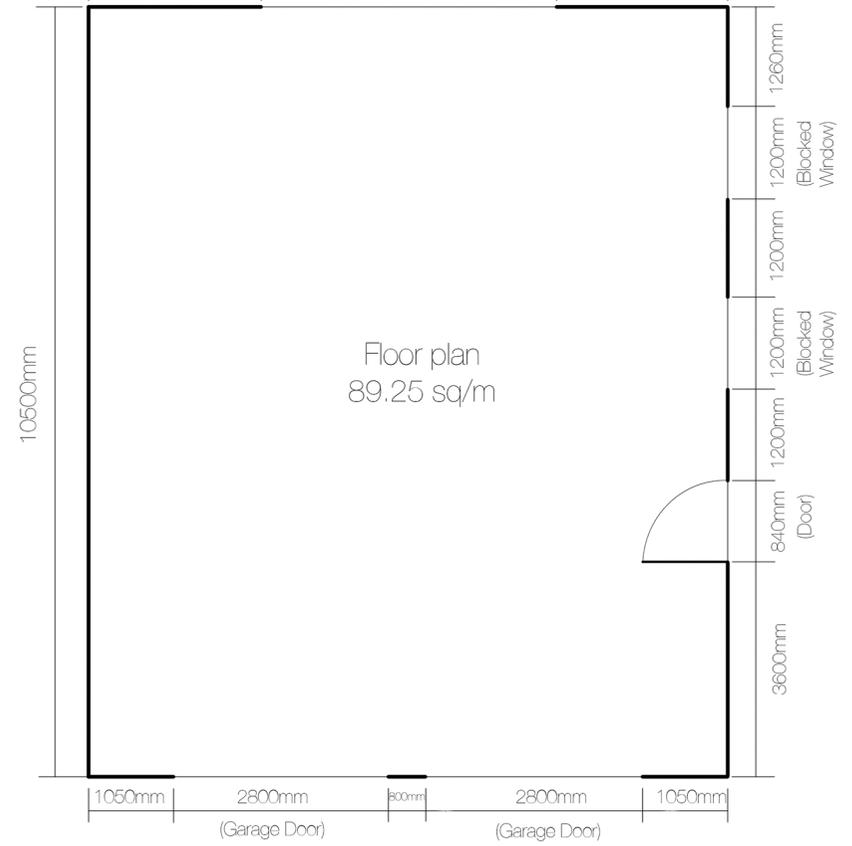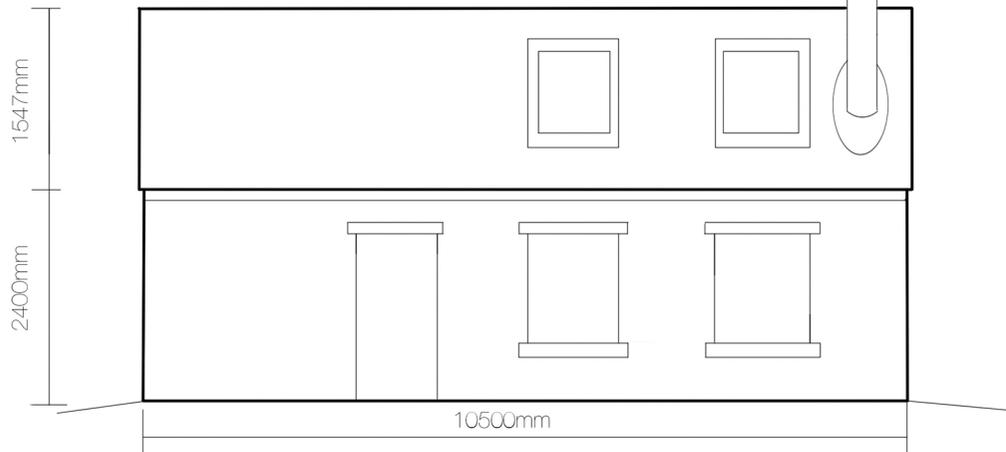

Scale 1:50