

PERSPECTIVE VIEW G - EXISTING




PERSPECTIVE VIEW G - PROPOSED



PERSPECTIVE VIEW H - EXISTING



PERSPECTIVE VIEW H - PROPOSED

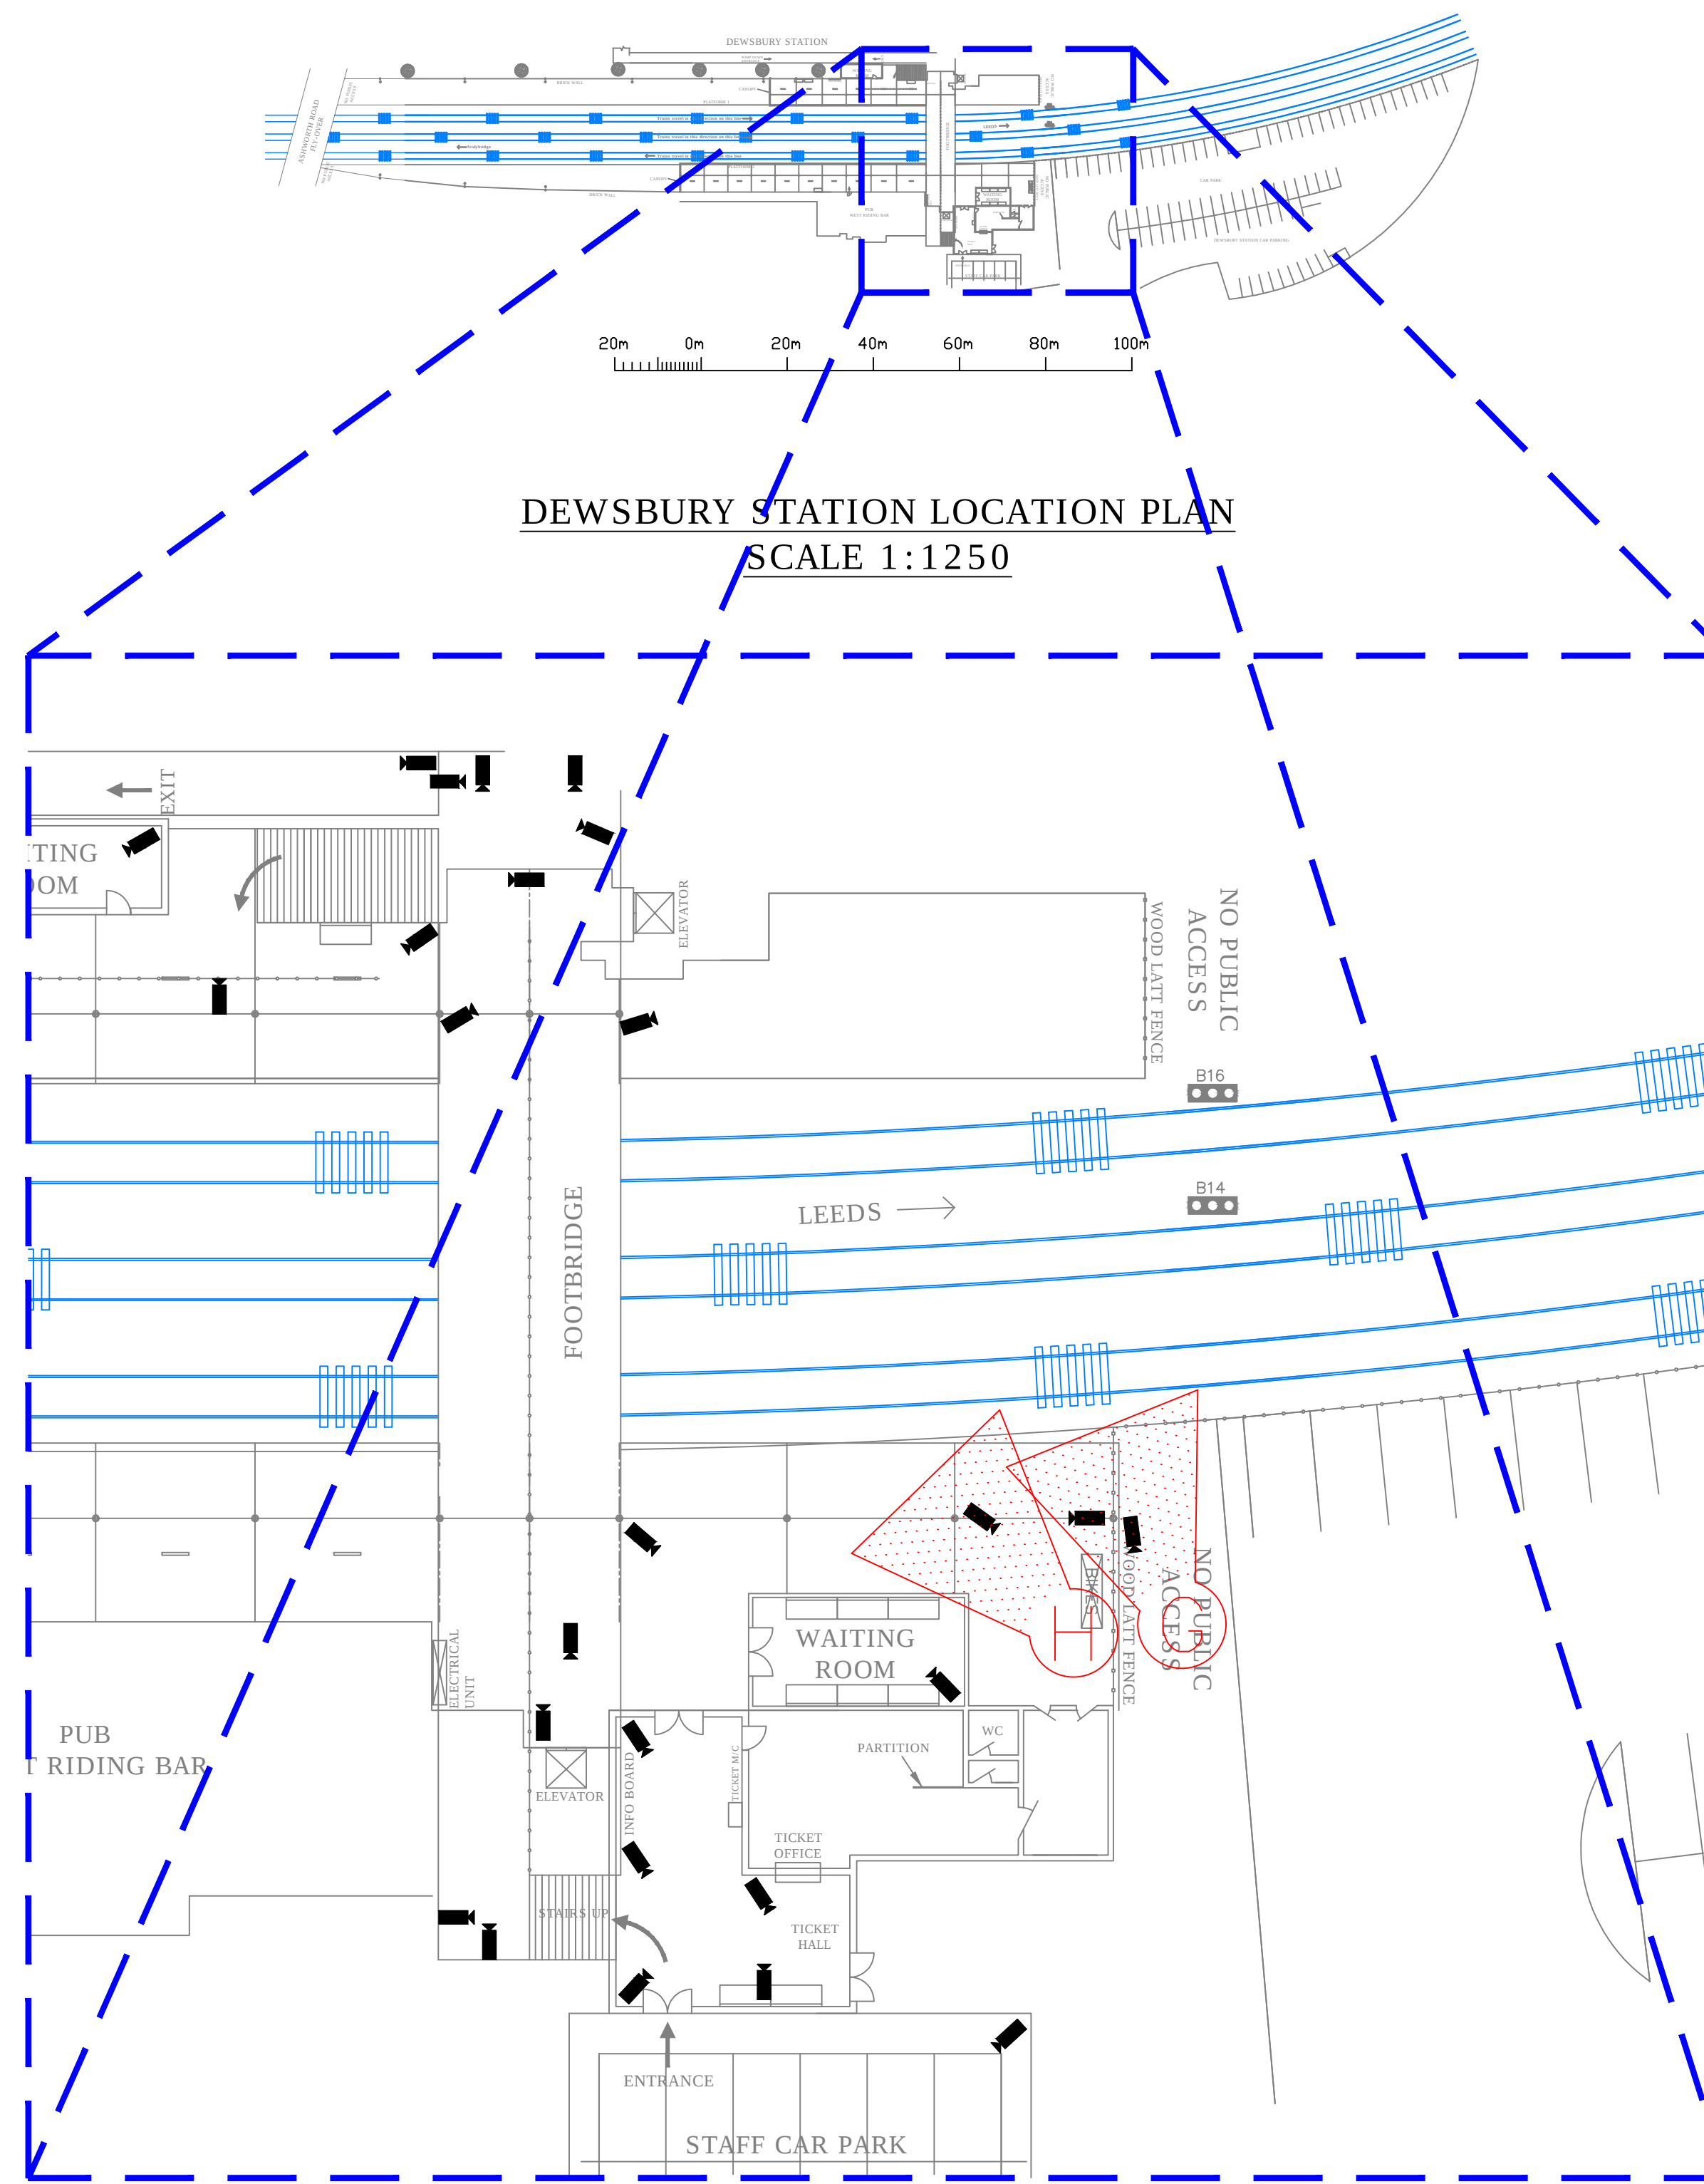

DEWSBURY STATION PLAN - PLATFORM LEVEL  
SCALE 1:200

COLOUR KEY

EQUIPMENT IN BLACK - EXISTING EQUIPMENT - NO CHANGES  
EQUIPMENT IN BLUE - EXISTING EQUIPMENT TO BE REPLACED  
EQUIPMENT IN GREEN - EXISTING EQUIPMENT TO BE RECOVERED  
EQUIPMENT IN MAGENTA - EXISTING EQUIPMENT TO BE ENHANCED  
EQUIPMENT IN RED - NEW EQUIPMENT

EQUIPMENT KEY

FIXED CAMERA  
PTZ CAMERA

SCALING:  
1 : 200  
PAGE SIZE:  
A1  
REV:  
2.3  
PAGE:  
9 of 17  
STATUS:  
P16

CURRENT STATUS  
For Conditional Listed Building Consent

Produced: J.P.TOBIN  
Checked: C.R.COLEMAN  
CRE Approved:

Version:  
2.3  
2.2  
2.1  
2.0  
1.0

Revision History:  
ISSUE P16 - For Conditional Listed Building Consent  
ISSUE P14 - For Conditional Listed Building Consent  
ISSUE P13 - Equipment with Listed Building Consent  
ISSUE P12 - Equipment with Listed Building Consent  
ISSUE P11 - Equipment with Listed Building Consent

Date:  
16/09/2025  
01/05/2025  
14/06/2024  
17/05/2024  
29/03/2024

Produced:  
J.P.Tobin  
J.P.Tobin  
J.P.Tobin  
J.P.Tobin  
J.P.Tobin

Checked:  
C.R.Coleman  
C.R.Coleman  
C.R.Coleman  
C.R.Coleman  
C.R.Coleman

Drawing Title:  
DEWSBURY STATION  
CCTV EQUIPMENT PERSPECTIVE VIEWS  
EQUIPMENT TO BE REPLACED

Drawing Number:  
DEW/TPE/AUR/PLAN/100000/Y641  
Layout 9 of 17

