

PERSPECTIVE VIEW E - EXISTING




PERSPECTIVE VIEW E - PROPOSED



PERSPECTIVE VIEW F - EXISTING



PERSPECTIVE VIEW F - PROPOSED

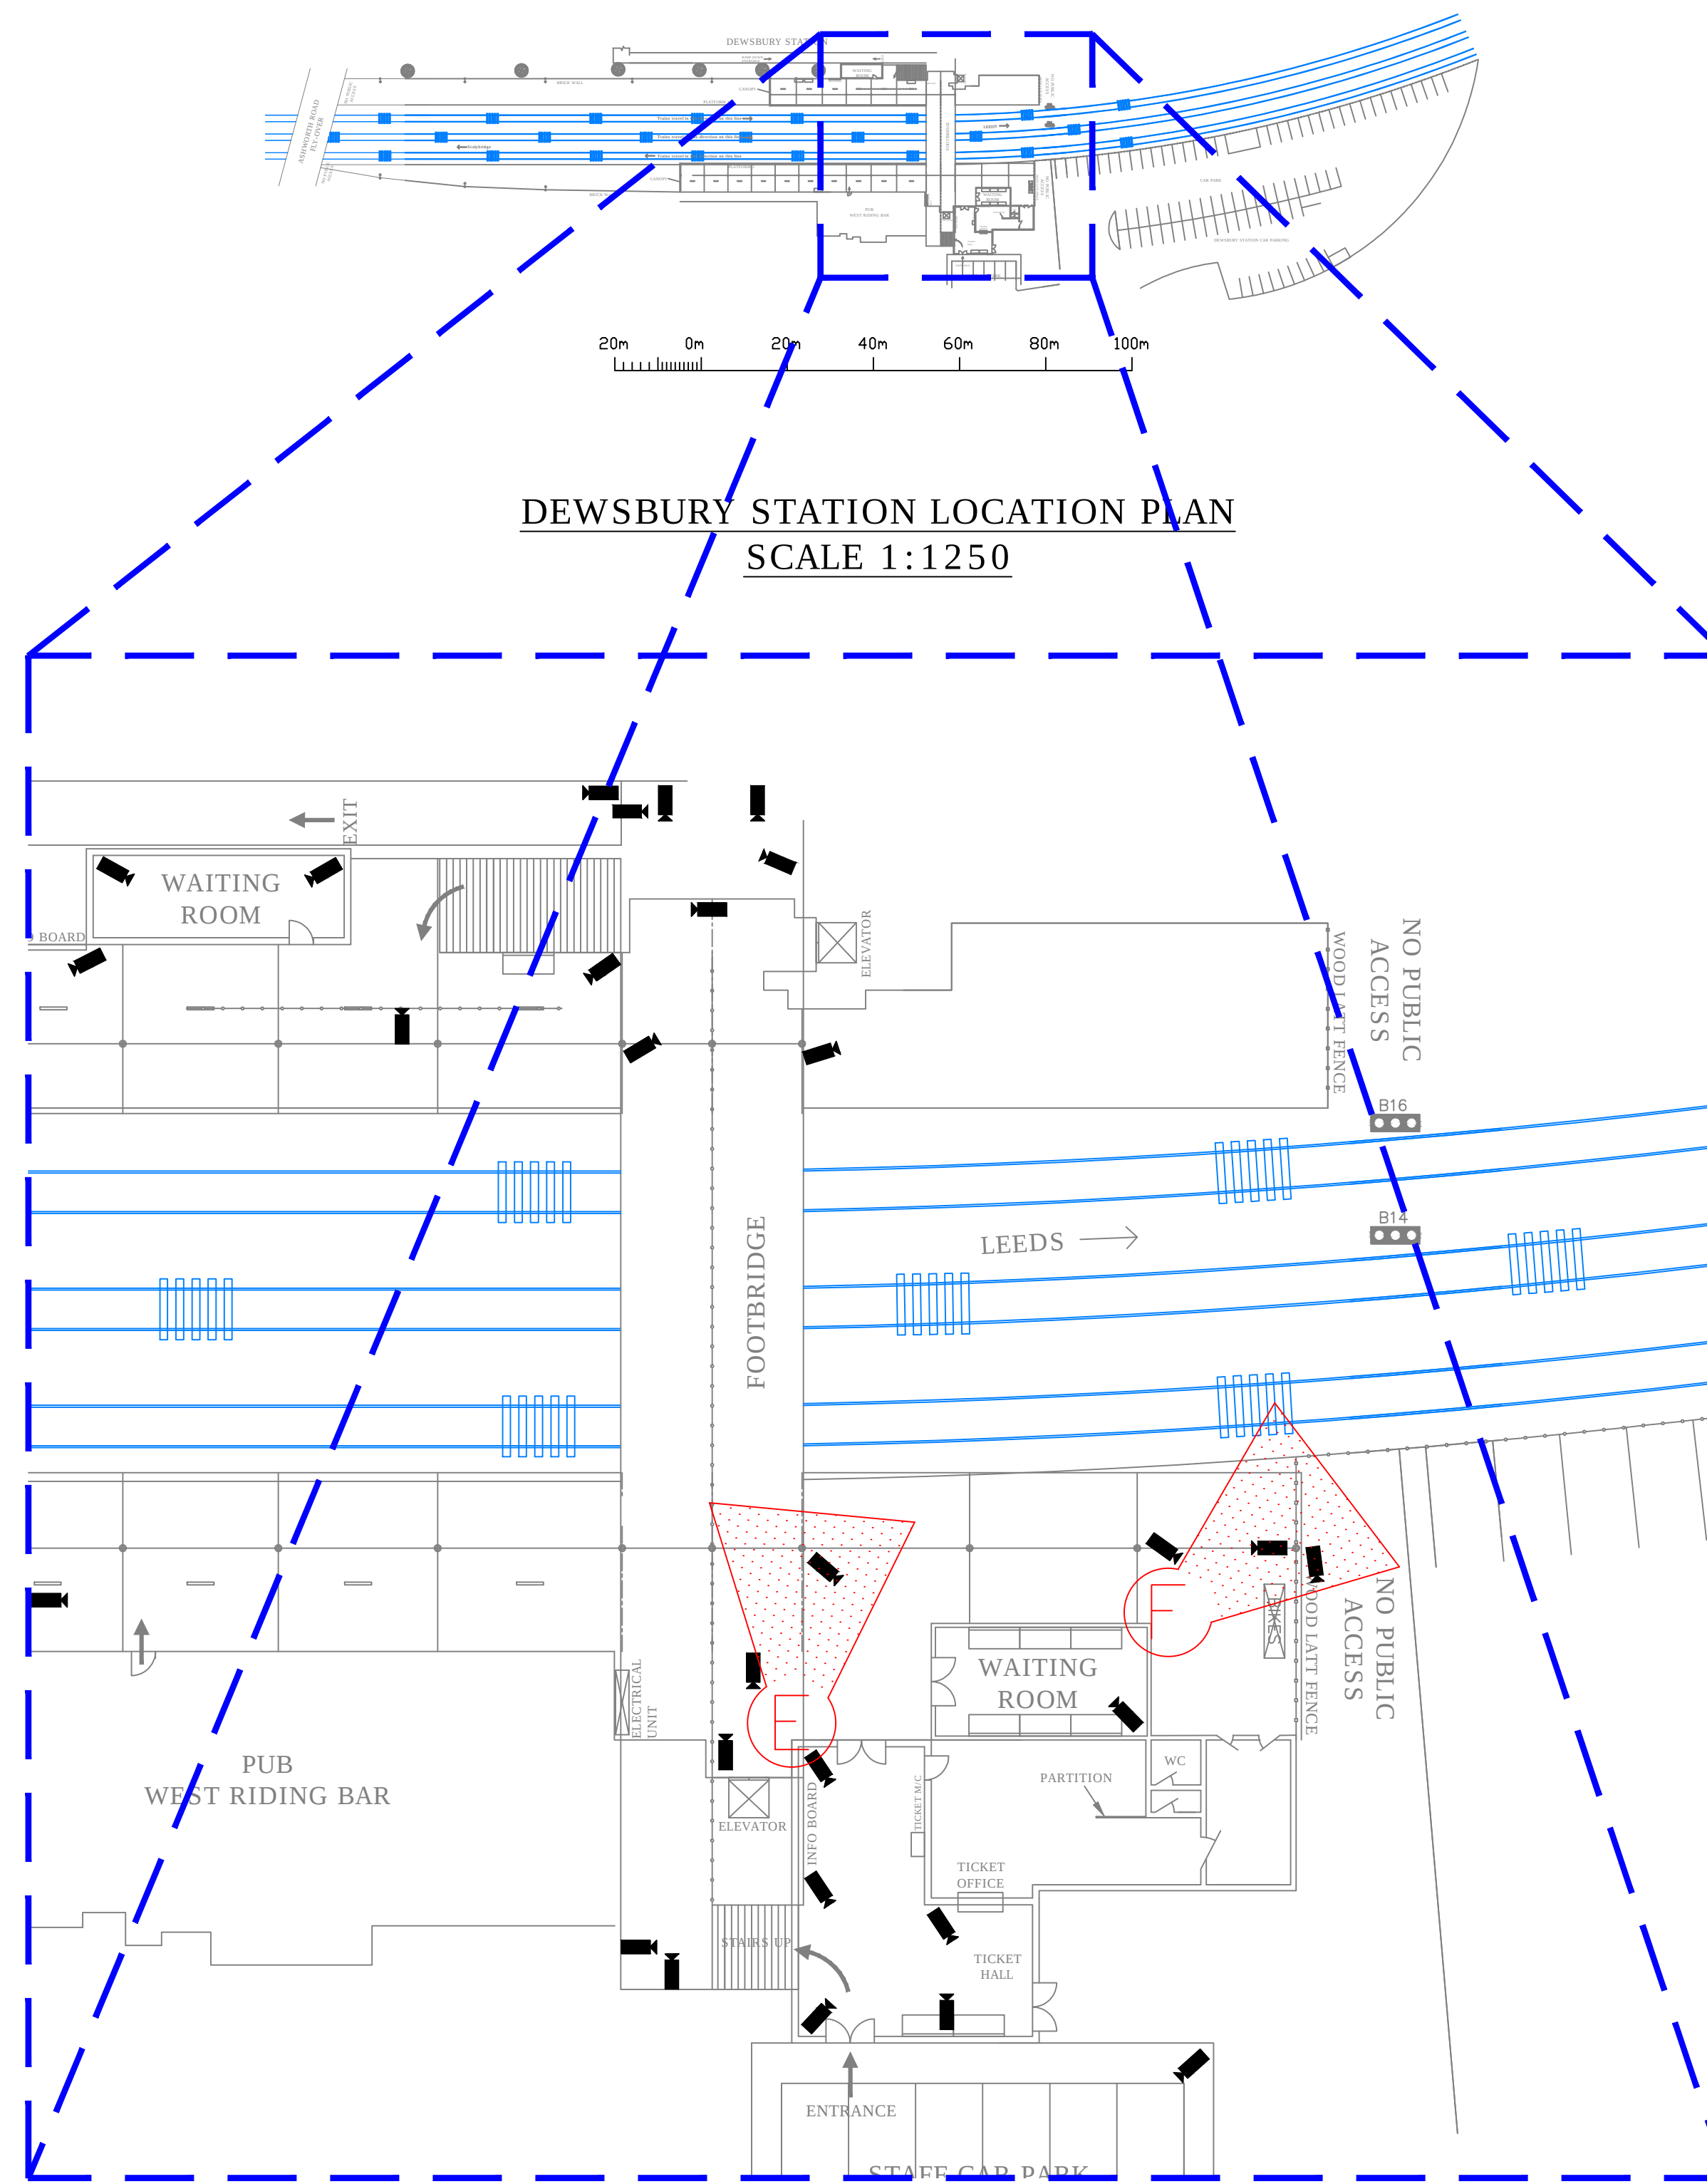

DEWSBURY STATION PLAN - PLATFORM LEVEL
SCALE 1:200

COLOUR KEY

EQUIPMENT IN BLACK - EXISTING EQUIPMENT - NO CHANGES
EQUIPMENT IN BLUE - EXISTING EQUIPMENT TO BE REPLACED
EQUIPMENT IN GREEN - EXISTING EQUIPMENT TO BE RECOVERED
EQUIPMENT IN MAGENTA - EXISTING EQUIPMENT TO BE ENHANCED
EQUIPMENT IN RED - NEW EQUIPMENT

EQUIPMENT KEY

FIXED CAMERA
PTZ CAMERA

SCALING:
1 : 200
PAGE SIZE:
A1
REV:
2.3
PAGE:
8 of 17
STATUS:
P16

CURRENT STATUS
For Conditional Listed Building Consent

Produced: J.P.TOBIN
Checked: C.R.COLEMAN
CRE Approved:

Version:

Revision History:

2.3 ISSUE P16 - For Conditional Listed Building Consent
2.2 ISSUE P14 - For Conditional Listed Building Consent
2.1 ISSUE P13 - Equipment with Listed Building Consent
2.0 ISSUE P12 - Equipment with Listed Building Consent
1.0 ISSUE P11 - Equipment with Listed Building Consent

Date:

Produced:

Checked:

16/09/2025
01/05/2025
14/06/2024
17/05/2024
29/03/2024
J.P.Tobin
J.P.Tobin
J.P.Tobin
J.P.Tobin
J.P.Tobin
C.R.Coleman
C.R.Coleman
C.R.Coleman
C.R.Coleman

Project Number:

Project:



Drawing Title:
DEWSBURY STATION
CCTV EQUIPMENT PERSPECTIVE VIEWS
EQUIPMENT TO BE REPLACED

Drawing Number:
DEW/TPE/AUR/PLAN/100000/Y641
Layout 8 of 17