

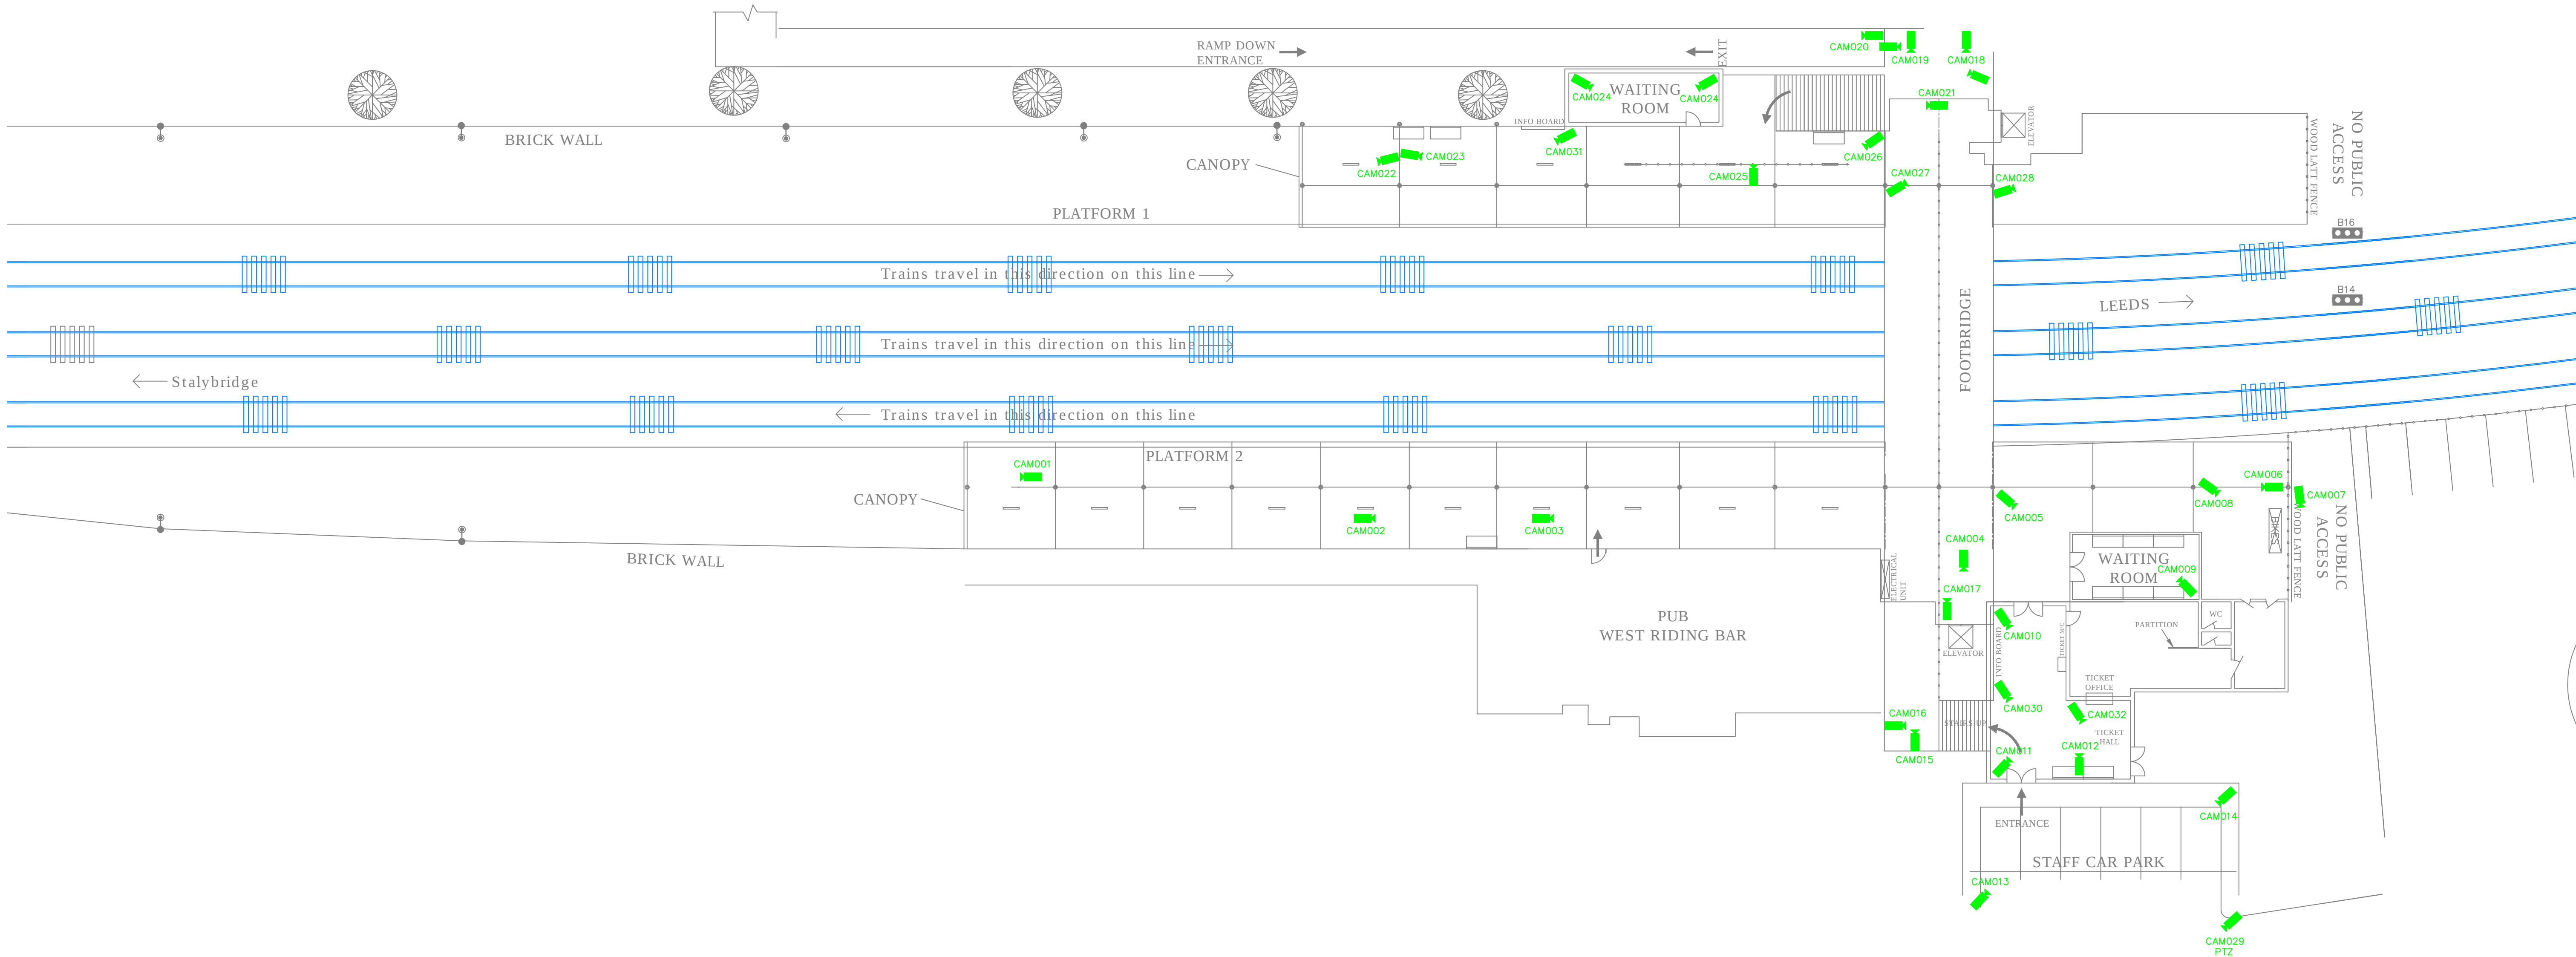


DO NOT SCALE

DEWSBURY STATION

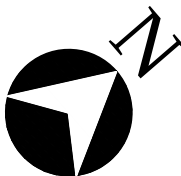

DEWSBURY STATION PLAN - PLATFORM LEVEL
SCALE 1:200

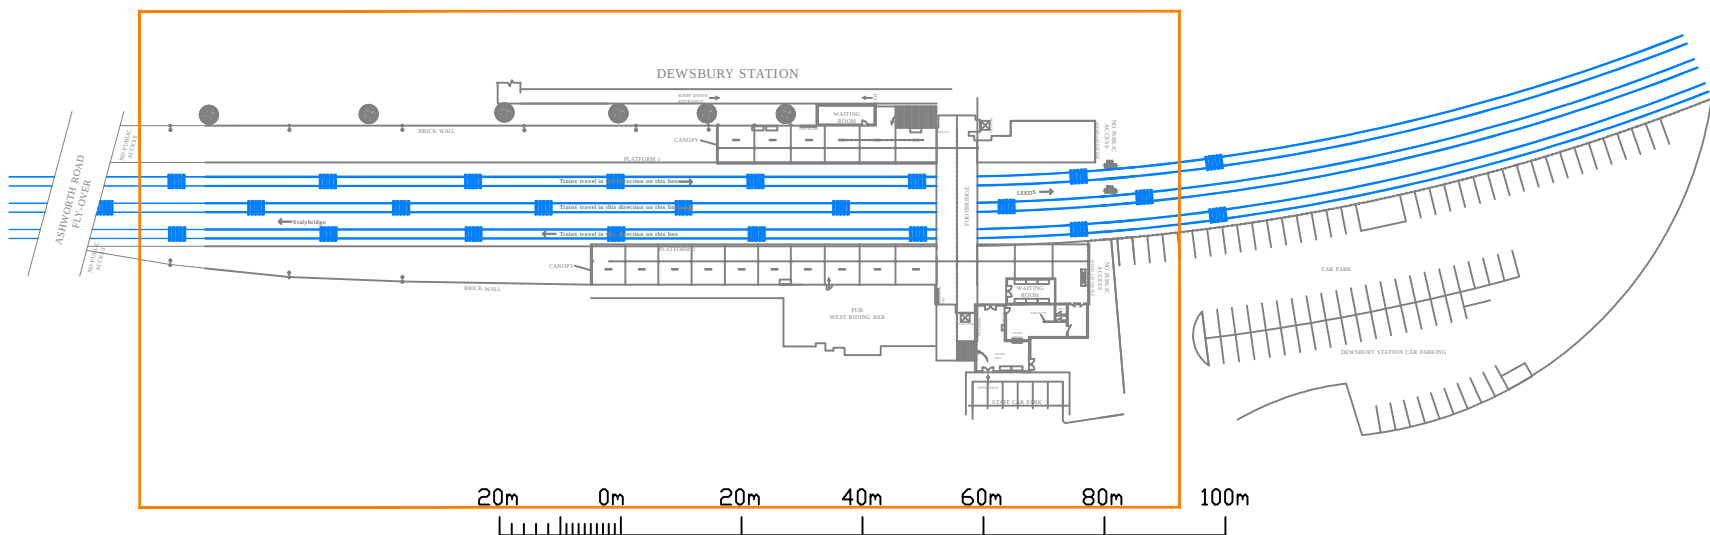

20 0 20 40 60 80 100
Metres

DEWSBURY STATION PLAN
SCALE 1:1250

COLOUR KEY

EQUIPMENT IN BLACK - EXISTING EQUIPMENT - NO CHANGES
EQUIPMENT IN BLUE - EXISTING EQUIPMENT TO BE REPLACED
EQUIPMENT IN GREEN - EXISTING EQUIPMENT TO BE RECOVERED
EQUIPMENT IN MAGENTA - EXISTING EQUIPMENT TO BE ENHANCED
EQUIPMENT IN RED - NEW EQUIPMENT

EQUIPMENT KEY

FIXED CAMERA
PTZ CAMERA

SCALING:
1 : 200
PAGE SIZE:
A1
REV:
2.3
PAGE:
3 of 17
STATUS:
P16

CURRENT STATUS
For Conditional Listed Building Consent

Produced:	J.P.TOBIN	Sig:	Date:	16/09/2025
Checked:	C.R.COLEMAN			16/09/2025
CRE Approved:				

Version:	Revision History:	Date:	Produced:	Checked:
2.3	ISSUE P16 - For Conditional Listed Building Consent	16/09/2025	J.P.Tobin	C.R.Coleman
2.2	ISSUE P14 - For Conditional Listed Building Consent	01/05/2025	J.P.Tobin	C.R.Coleman
2.1	ISSUE P13 - Equipment with Listed Building Consent	14/06/2024	J.P.Tobin	C.R.Coleman
2.0	ISSUE P12 - Equipment with Listed Building Consent	17/05/2024	J.P.Tobin	C.R.Coleman
1.0	ISSUE P11 - Equipment with Listed Building Consent	29/03/2024	J.P.Tobin	C.R.Coleman

Date:	Produced:	Checked:
16/09/2025	J.P.Tobin	C.R.Coleman
01/05/2025	J.P.Tobin	C.R.Coleman
14/06/2024	J.P.Tobin	C.R.Coleman
17/05/2024	J.P.Tobin	C.R.Coleman
29/03/2024	J.P.Tobin	C.R.Coleman

Drawing Title:
DEWSBURY STATION
CCTV EQUIPMENT LOCATION PLANS
EQUIPMENT TO BE RECOVERED

Project Number:

Project:



Drawing Number:

DEW/TPE/AUR/PLAN/100000/Y641
Layout 3 of 17