


EDA	Existing	Proposed
Internal Area Total	98 Sqm / 1054 Sqft	98 Sqm / 1054 Sqft
External Area Total	68 Sqm / 732 Sqft	68 Sqm / 732 Sqft
Covers	Existing	Proposed
Internal - Total	62 No	65 No
External - Covered	15 No	15 No
External - Uncovered	54 No	54 No
External - Total	69 No	69 No

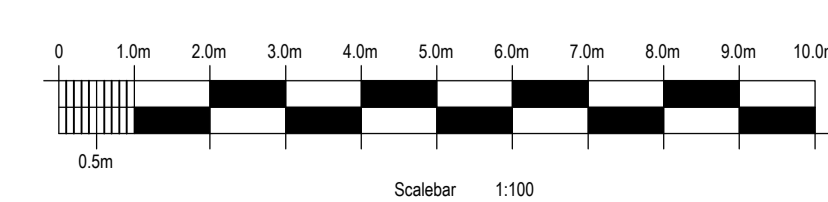

Copyright:
This drawing and design and all the information contained therein is the sole copyright of SODA Ltd. and reproduction in any form is forbidden unless permission is obtained in writing.

No dimensions to be scaled from this drawing. All Contractors must visit site and be responsible for taking and checking all dimensions relative to this work. The Designer must be advised of any discrepancies in writing.

Revision:
Rev A: Layout altered following on site meeting check dimensions. More existing furniture re-used. Removed waiter station and low screen near kitchen door. Removed new light points in bar area. Shown external works required including pointing repairs, decorations & repairs to decking. Cover count updated to suit 30.04.25 ADM
Rev B: All internal works omitted. Scale of drawing changed to show carpark and roads. 27.06.25 ADM

Job title:
Butchers Arms
38 Town Gate, Hepworth,
Holmfirth, HD9 1TE

Drawing title:
Proposed Ground Floor Layout

Scale:
1:100@A1

Date:
MAR'25

Client:
Trust Inns

Drawn by:
ADM

Drawing Number:
1475/02B

The Studio, Sovereign House,
Wakefield WF2 8EF
01924 372654 studio@sodagroup.co.uk