
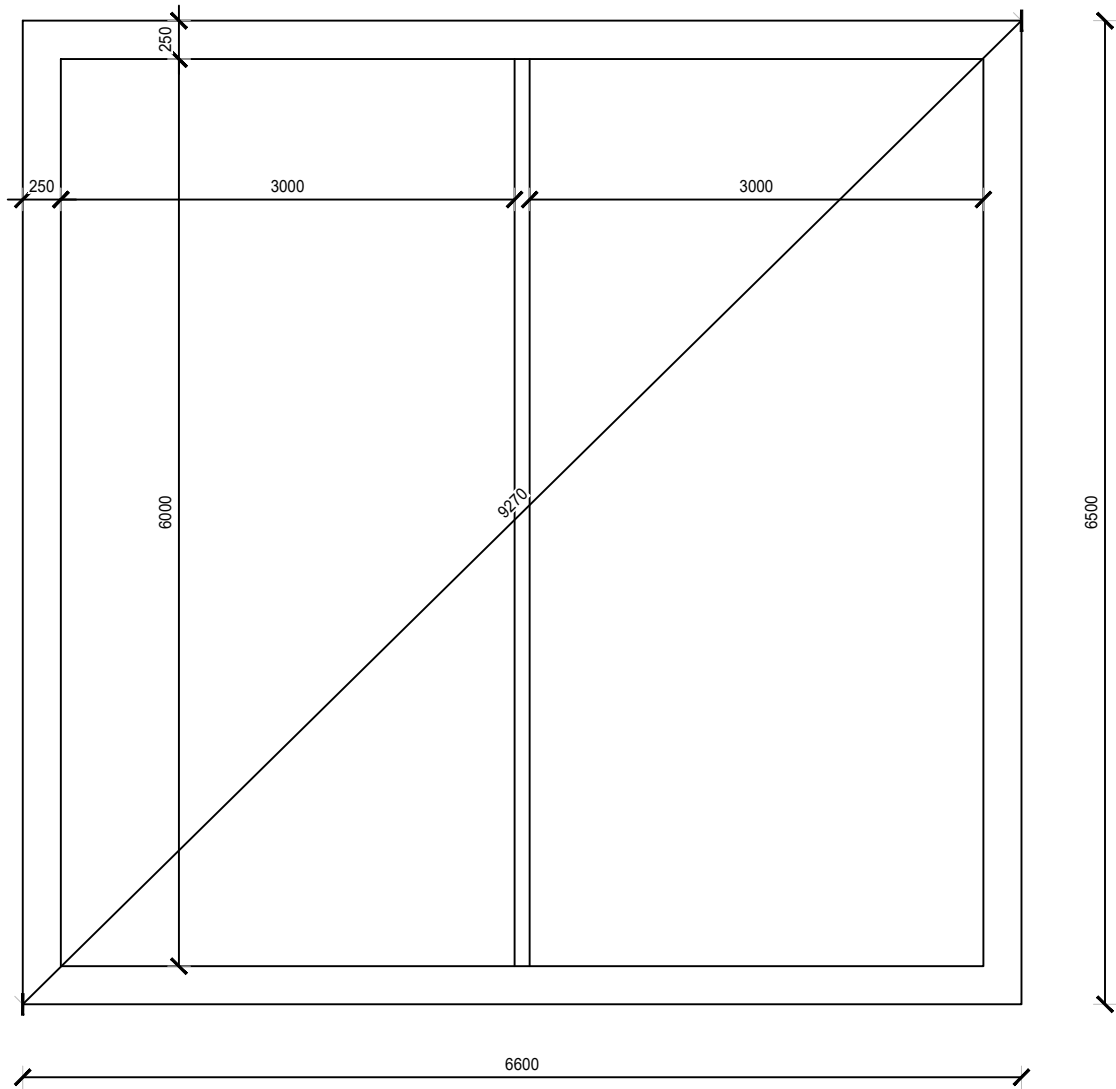


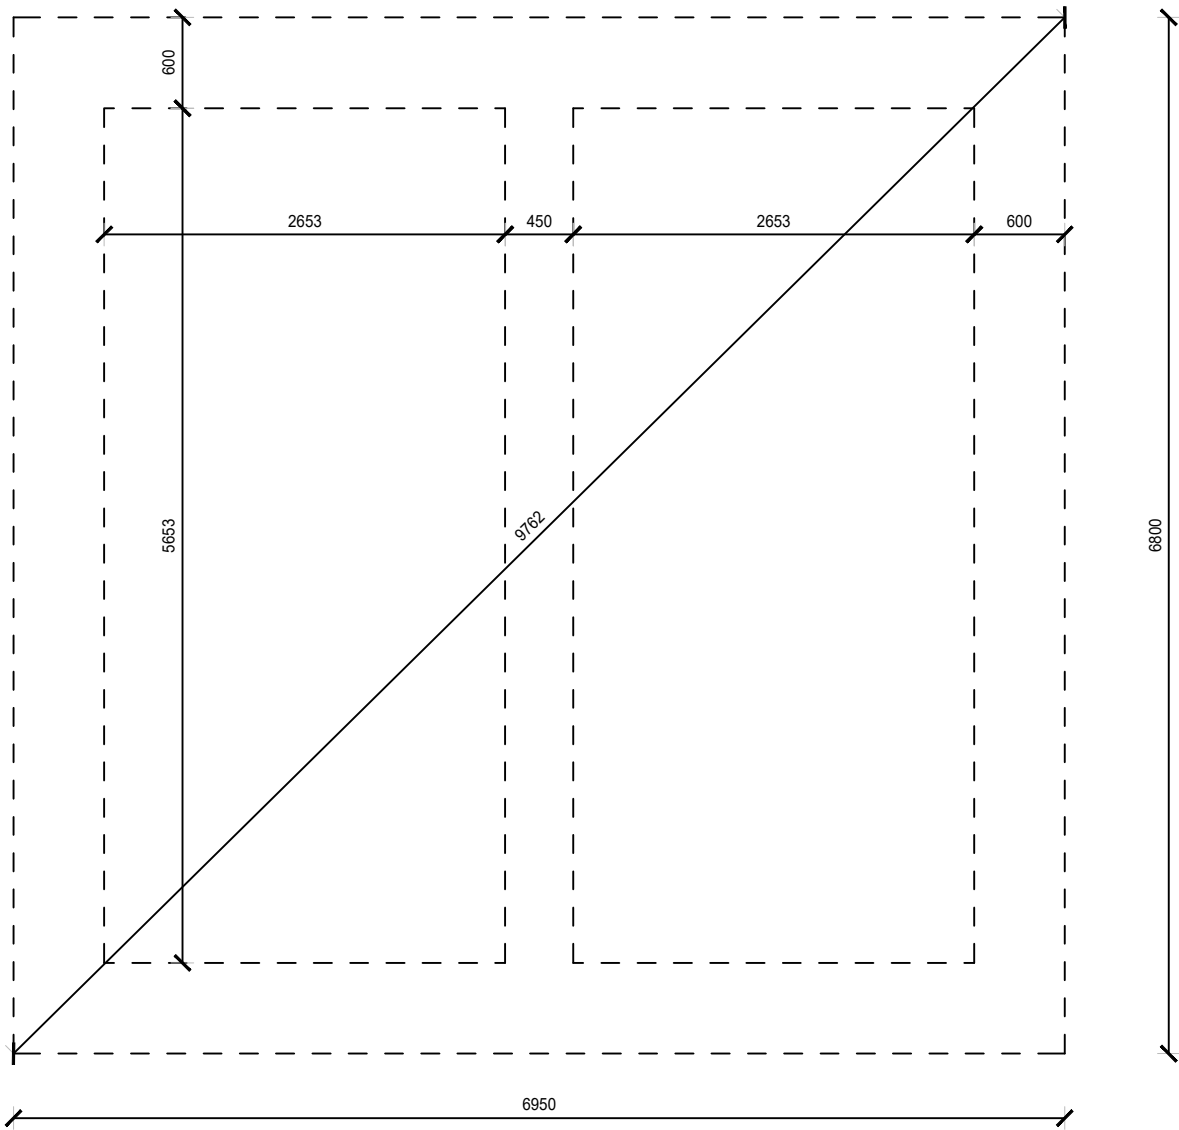

Revision notes:		
Rev:	Date:	Notes:
-	-	-

Revision notes:		
Rev:	Date:	Notes:
-	-	-

Revision notes:		
Rev:	Date:	Notes:
-	-	-



Date: 18.11.22
Scale @ A3: 1:50
Drawn By: TW

Project: Standard Twin Garage
Drawing Number: SG02.01 - Foundations
Revision: -



SO GOOD TO COME HOME TO

Unit 5, Benton Office Park, Bennett Avenue,
Horbury, Wakefield, WF4 5RA, Tel: 01924 831030

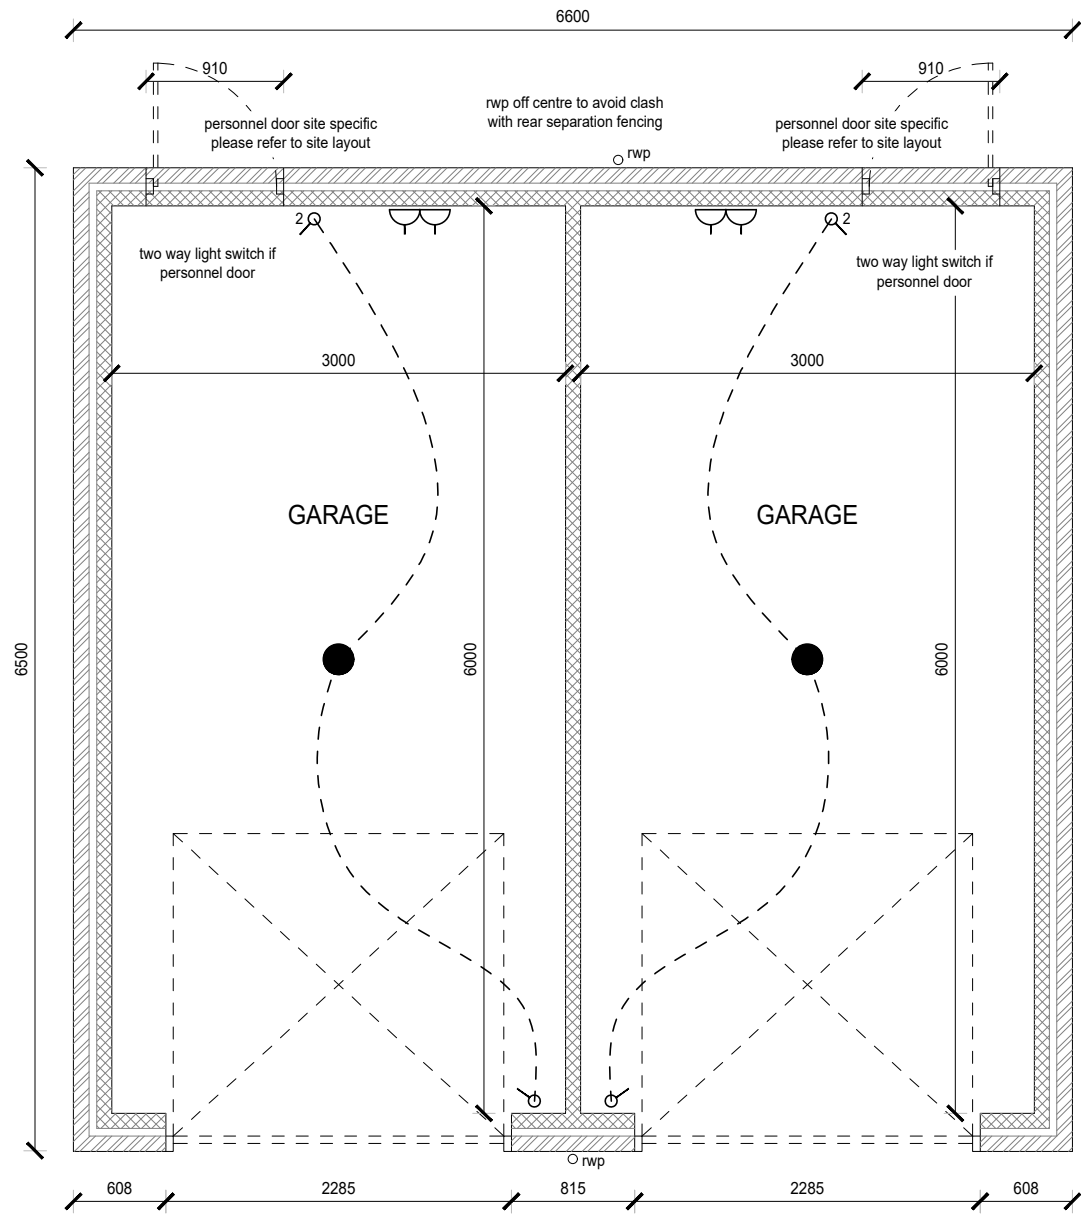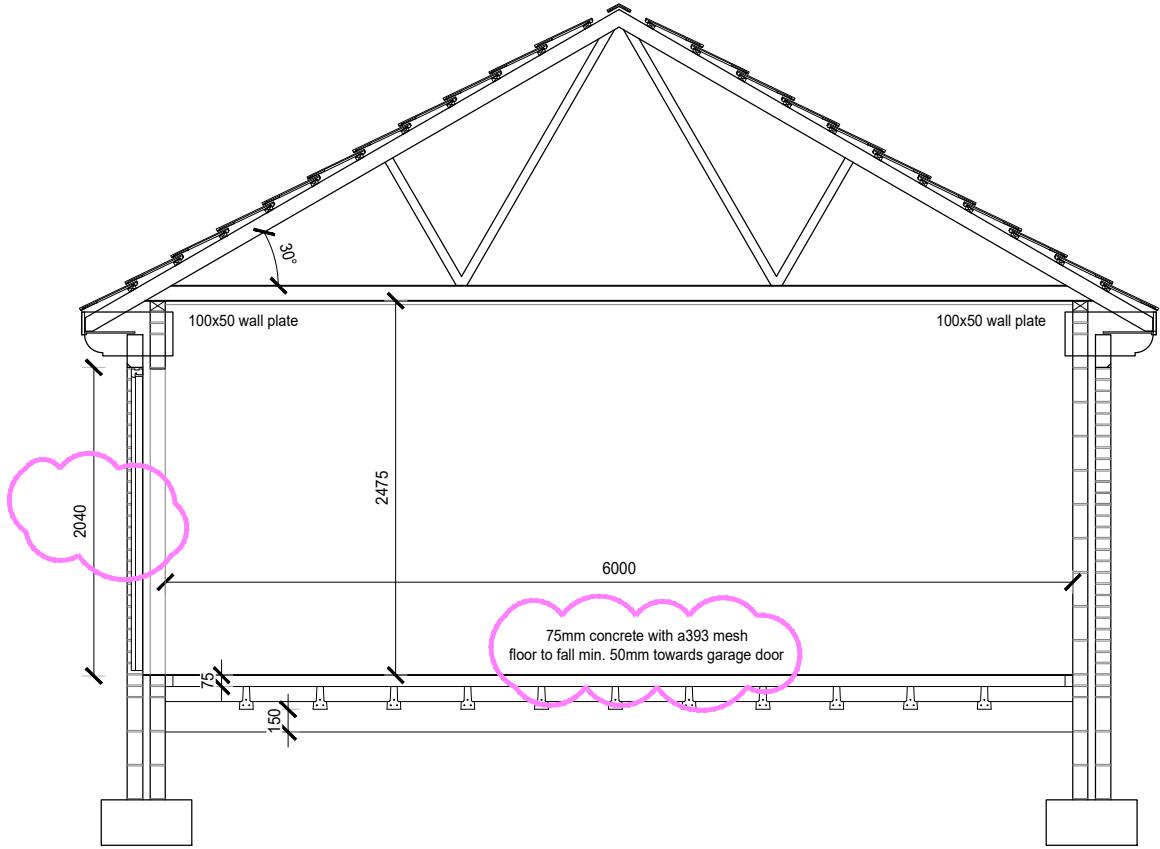

NOTES

All dimensions to be taken from structure, not finishes

DOOR SCHEDULE

Personnel 810 (910 with frame)



Pendant Light Fitting



Double Socket Outlet (1200mm above finished floor)



Single Light Switch (1200mm above finished floor)

Revision notes:		
Rev:	Date:	Notes:
A	21.04.23	Note regarding mesh in garage floor updated. Garage door size updated - TW

Revision notes:		
Rev:	Date:	Notes:
--	--	--


Revision notes:		
Rev:	Date:	Notes:
--	--	--

Date: 18.11.22	Project: Standard Twin Garage
Scale @ A3: 1:50	Drawing Number: SG02.02 - Floor Plan / Section
Drawn By: TW	Revision: A


OrionHomes

SO GOOD TO COME HOME TO


Unit 5, Benton Office Park, Bennett Avenue,
Horbury, Wakefield, WF4 5RA, Tel: 01924 831030

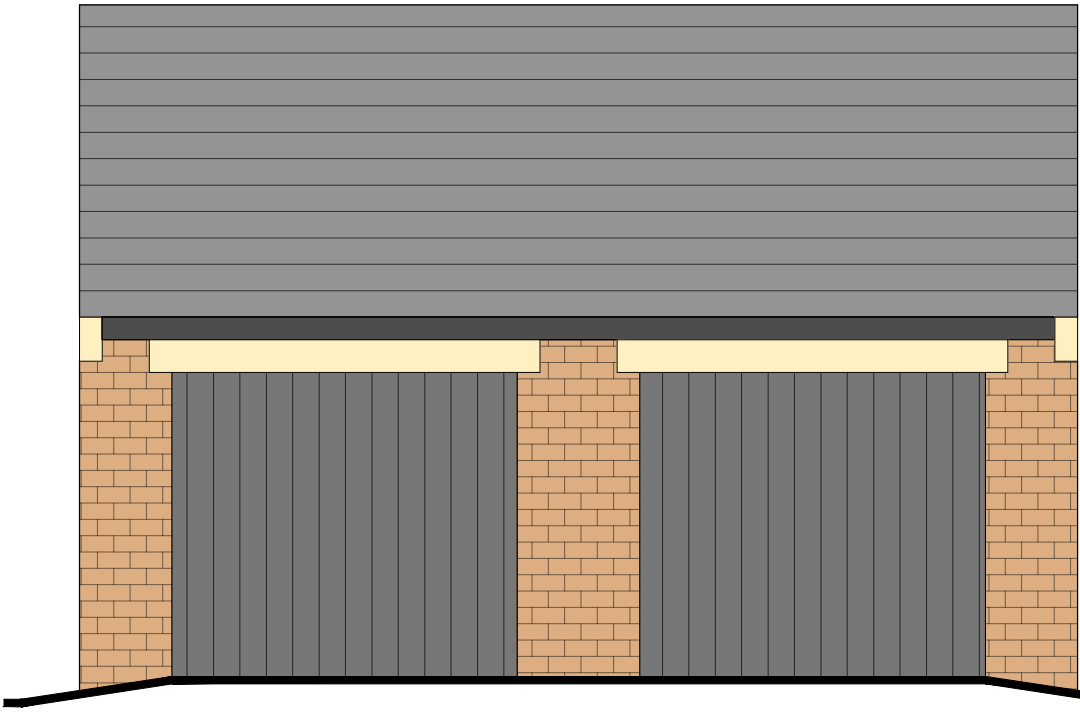

Front Elevation

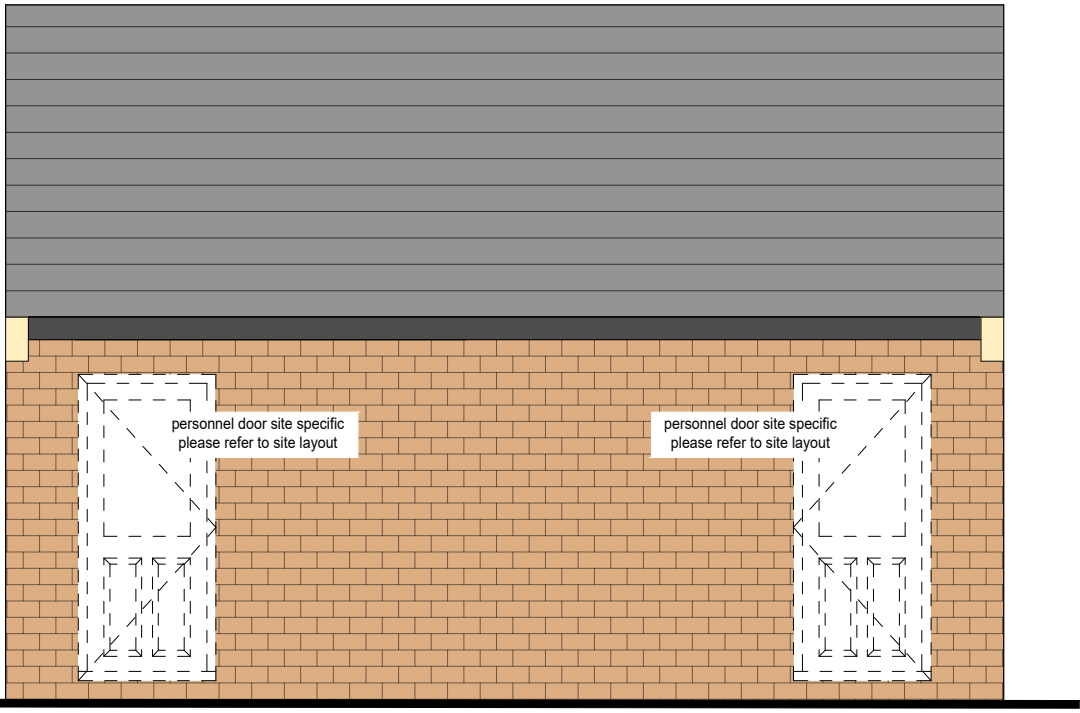

Rear Elevation

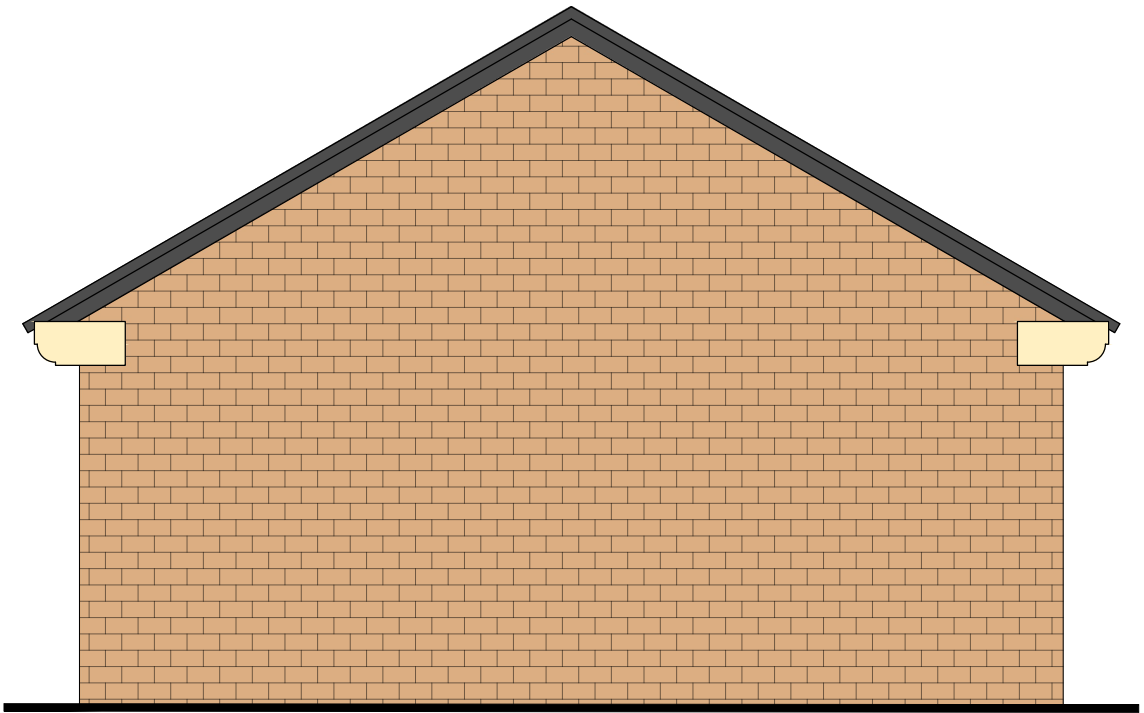

Side Elevation

Revision notes:		
Rev:	Date:	Notes:
--	--	--

Revision notes:		
Rev:	Date:	Notes:
--	--	--

Revision notes:		
Rev:	Date:	Notes:
--	--	--

Date: 18.11.22
Scale @ A3: 1:50
Drawn By: TW

Project: Standard Twin Garage
Drawing Number: SG02.03 - Planning
Revision: -



SO GOOD TO COME HOME TO

Unit 5, Benton Office Park, Bennett Avenue,
Horbury, Wakefield, WF4 5RA, Tel: 01924 831030