


## 27 - PROW

- i. Proposed 1.8m high hit and miss timber fence with 23mm gaps to allow surveillance over the PROW but also provide a secure barrier to the properties along the PROW.



- ii. The extract below shows the gap to be left in the fencing to allow access from the development onto the PROW. Site layout updated to suit revised boundary treatment and to show gap in fence. Site Layout Z

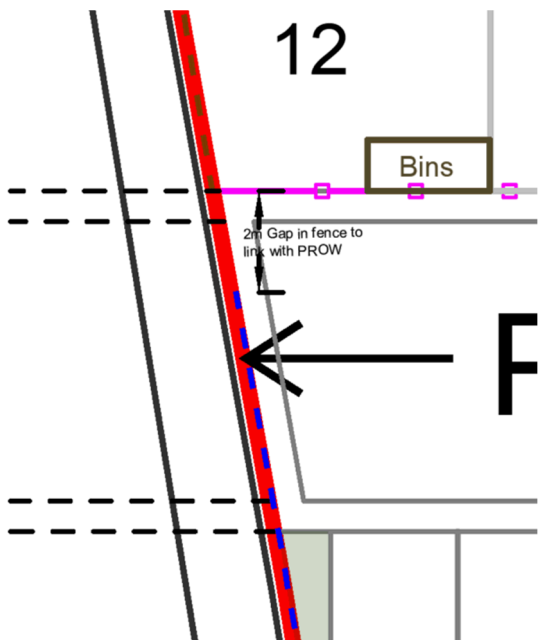

The 2m gap between the highway and the PROW will be finished in tarmac to secure access.