


Planning condition 32 - Electric car charging

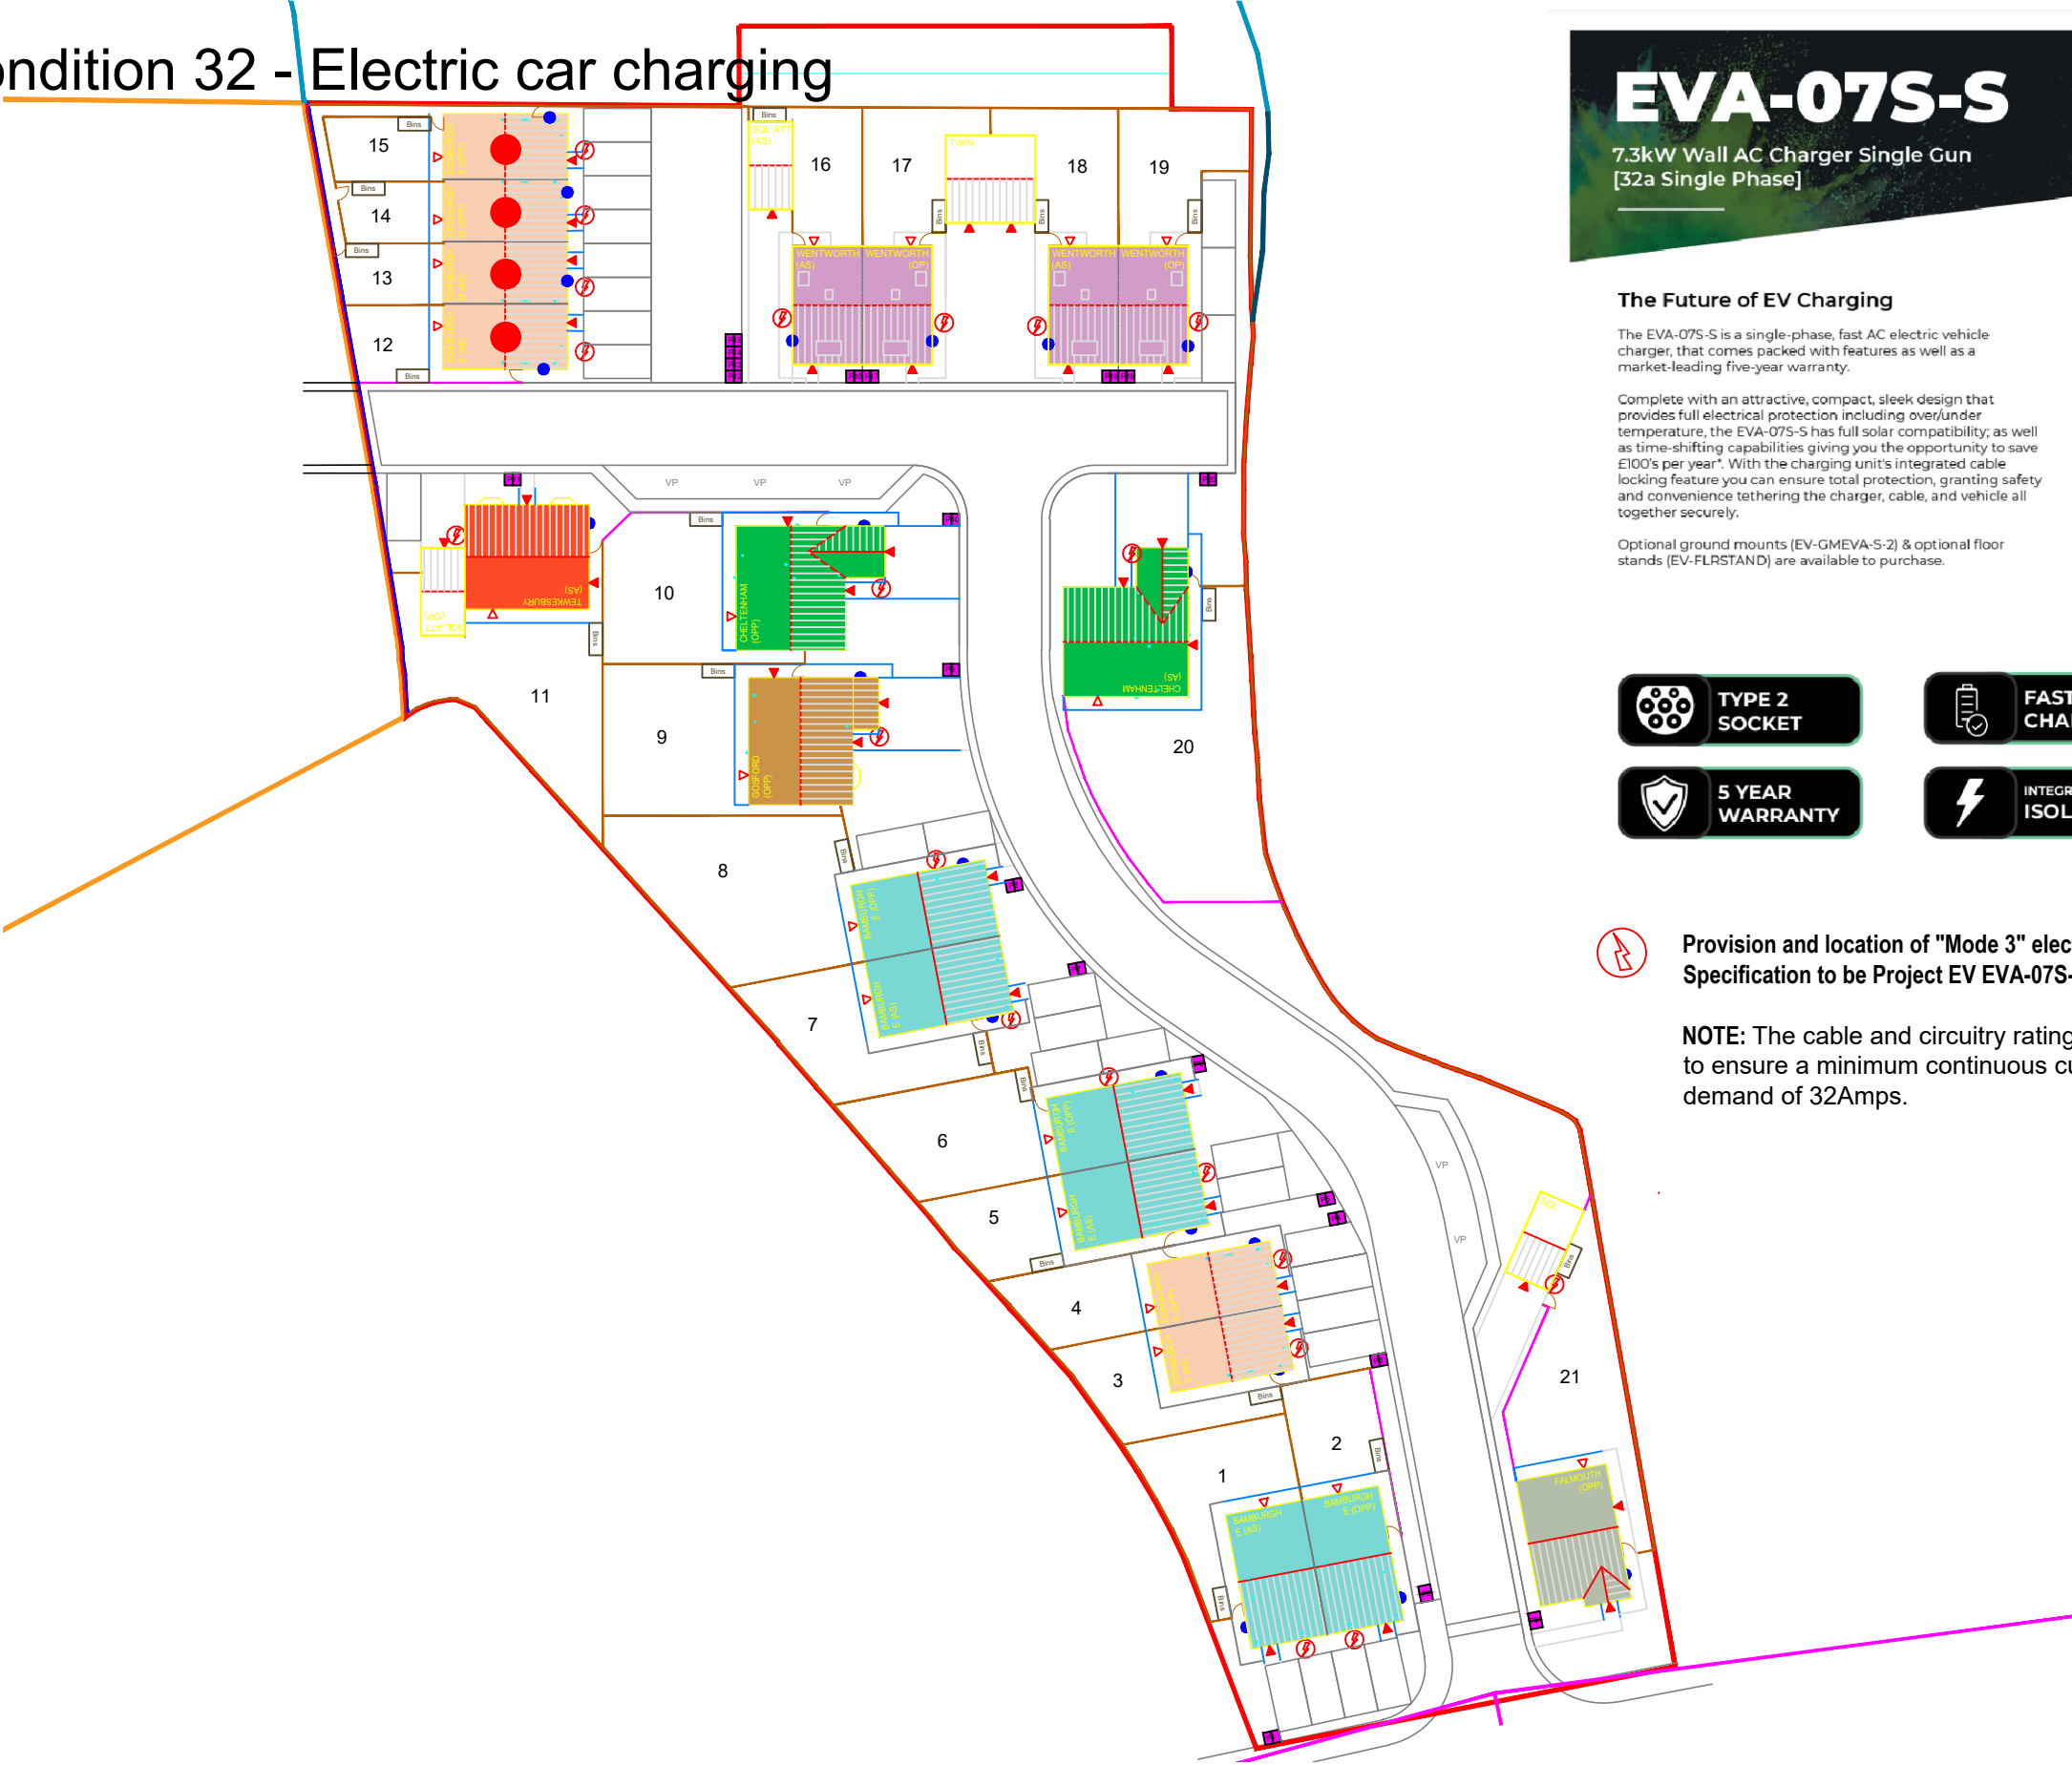

EVA-07S-S

7.3kW Wall AC Charger Single Gun
[32a Single Phase]

The Future of EV Charging

The EVA-07S-S is a single-phase, fast AC electric vehicle charger, that comes packed with features as well as a market-leading five-year warranty.

Complete with an attractive, compact, sleek design that provides full electrical protection including over/under temperature, the EVA-07S-S has full solar compatibility; as well as time-shifting capabilities giving you the opportunity to save £100's per year*. With the charging unit's integrated cable locking feature you can ensure total protection, granting safety and convenience tethering the charger, cable, and vehicle all together securely.


Optional ground mounts (EV-GMEVA-S-2) & optional floor stands (EV-FLRSTAND) are available to purchase.



- TYPE 2 SOCKET
- FAST CHARGING
- CABLE LOCK SYSTEM
- 5 YEAR WARRANTY
- INTEGRATED RCBO ISOLATION
- OFF-PEAK TIME SHIFTING

Provision and location of "Mode 3" electric car chargers fixed to dwelling
Specification to be Project EV EVA-07S-S

NOTE: The cable and circuitry ratings for the EVCP shall be of adequate size to ensure a minimum continuous current demand of 16Amps and a maximum demand of 32Amps.

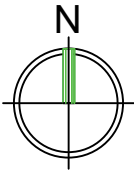

Revision notes:			Revision notes:			Revision notes:			Date:		Project:	
Rev:	Date:	Notes:	Rev:	Date:	Notes:	Rev:	Date:	Notes:	28.01.25		Denby Lane, Grange Moor	
A	24.06.26	Charging point added to plot 20 - CD	--	--	--	--	--	--	Scale @ A3:	NTS	Drawing Number:	2407-02-006 Electric car charging plan
									Drawn By:	CD	Revision:	A

SO GOOD TO COME HOME TO

Unit 5, Benton Office Park, Bennett Avenue,
Horbury, Wakefield, WF4 5RA, Tel: 01924 831030