




SOUTH ELEVATION





EXISTING MATERIALS TO CONSIST OF :-
 WALLS - STONE WALLING.
 ROOF - CORRUGATED FIBRE CEMENT.
 WINDOWS - PN/A WALLED UP.
 DOORS - STEEL.

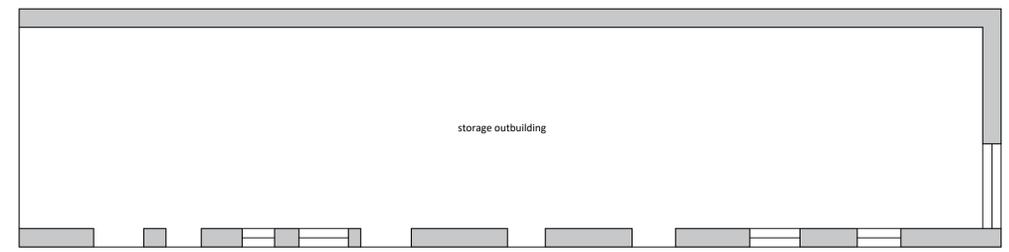

bat roosting box installed in accordance with BS42020

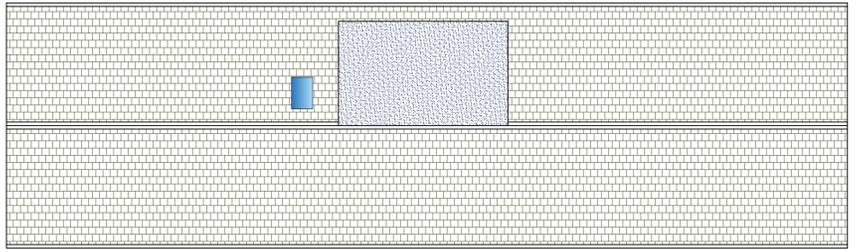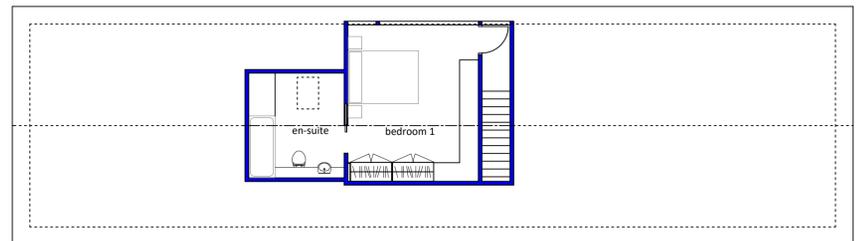

PROPOSED MATERIALS TO CONSIST OF :-
 WALLS - STONE WALLING TO MATCH EXISTING.
 ROOF - ART STONE SLATE (GREYS) AND FLAT ROOF GREY MEMBRANE AND VELUX ROOFLIGHT.
 WINDOWS - PAINTED TIMBER CASEMENT.
 DOORS - COMPOSITE AND POWDER COATED METAL.

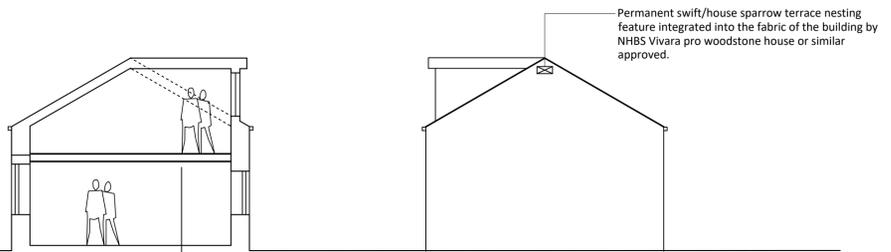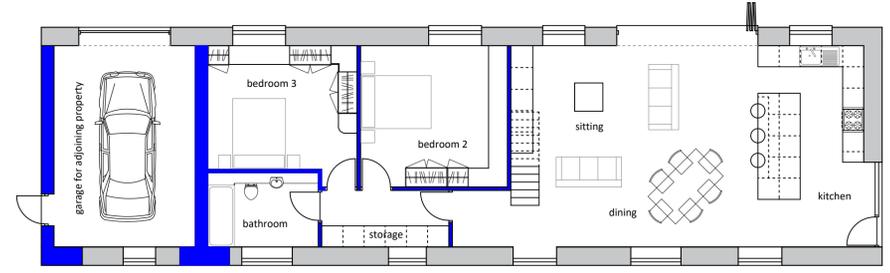

Permanent swift/house sparrow terrace nesting feature integrated into the fabric of the building by NHBS Vivara pro woodstone house or similar approved.

